




F.A.I.	SECTION	COUNTY	TOTAL SHEETS	SHEET NO.
34		WOODFORD	12	7
STA. 48+85.00		TO STA. 51+15.00		
FED. ROAD DIST. NO. 3		ILLINOIS FED. AID PROJECT		
D4 CONC MEDIAN REPAIR 2007				

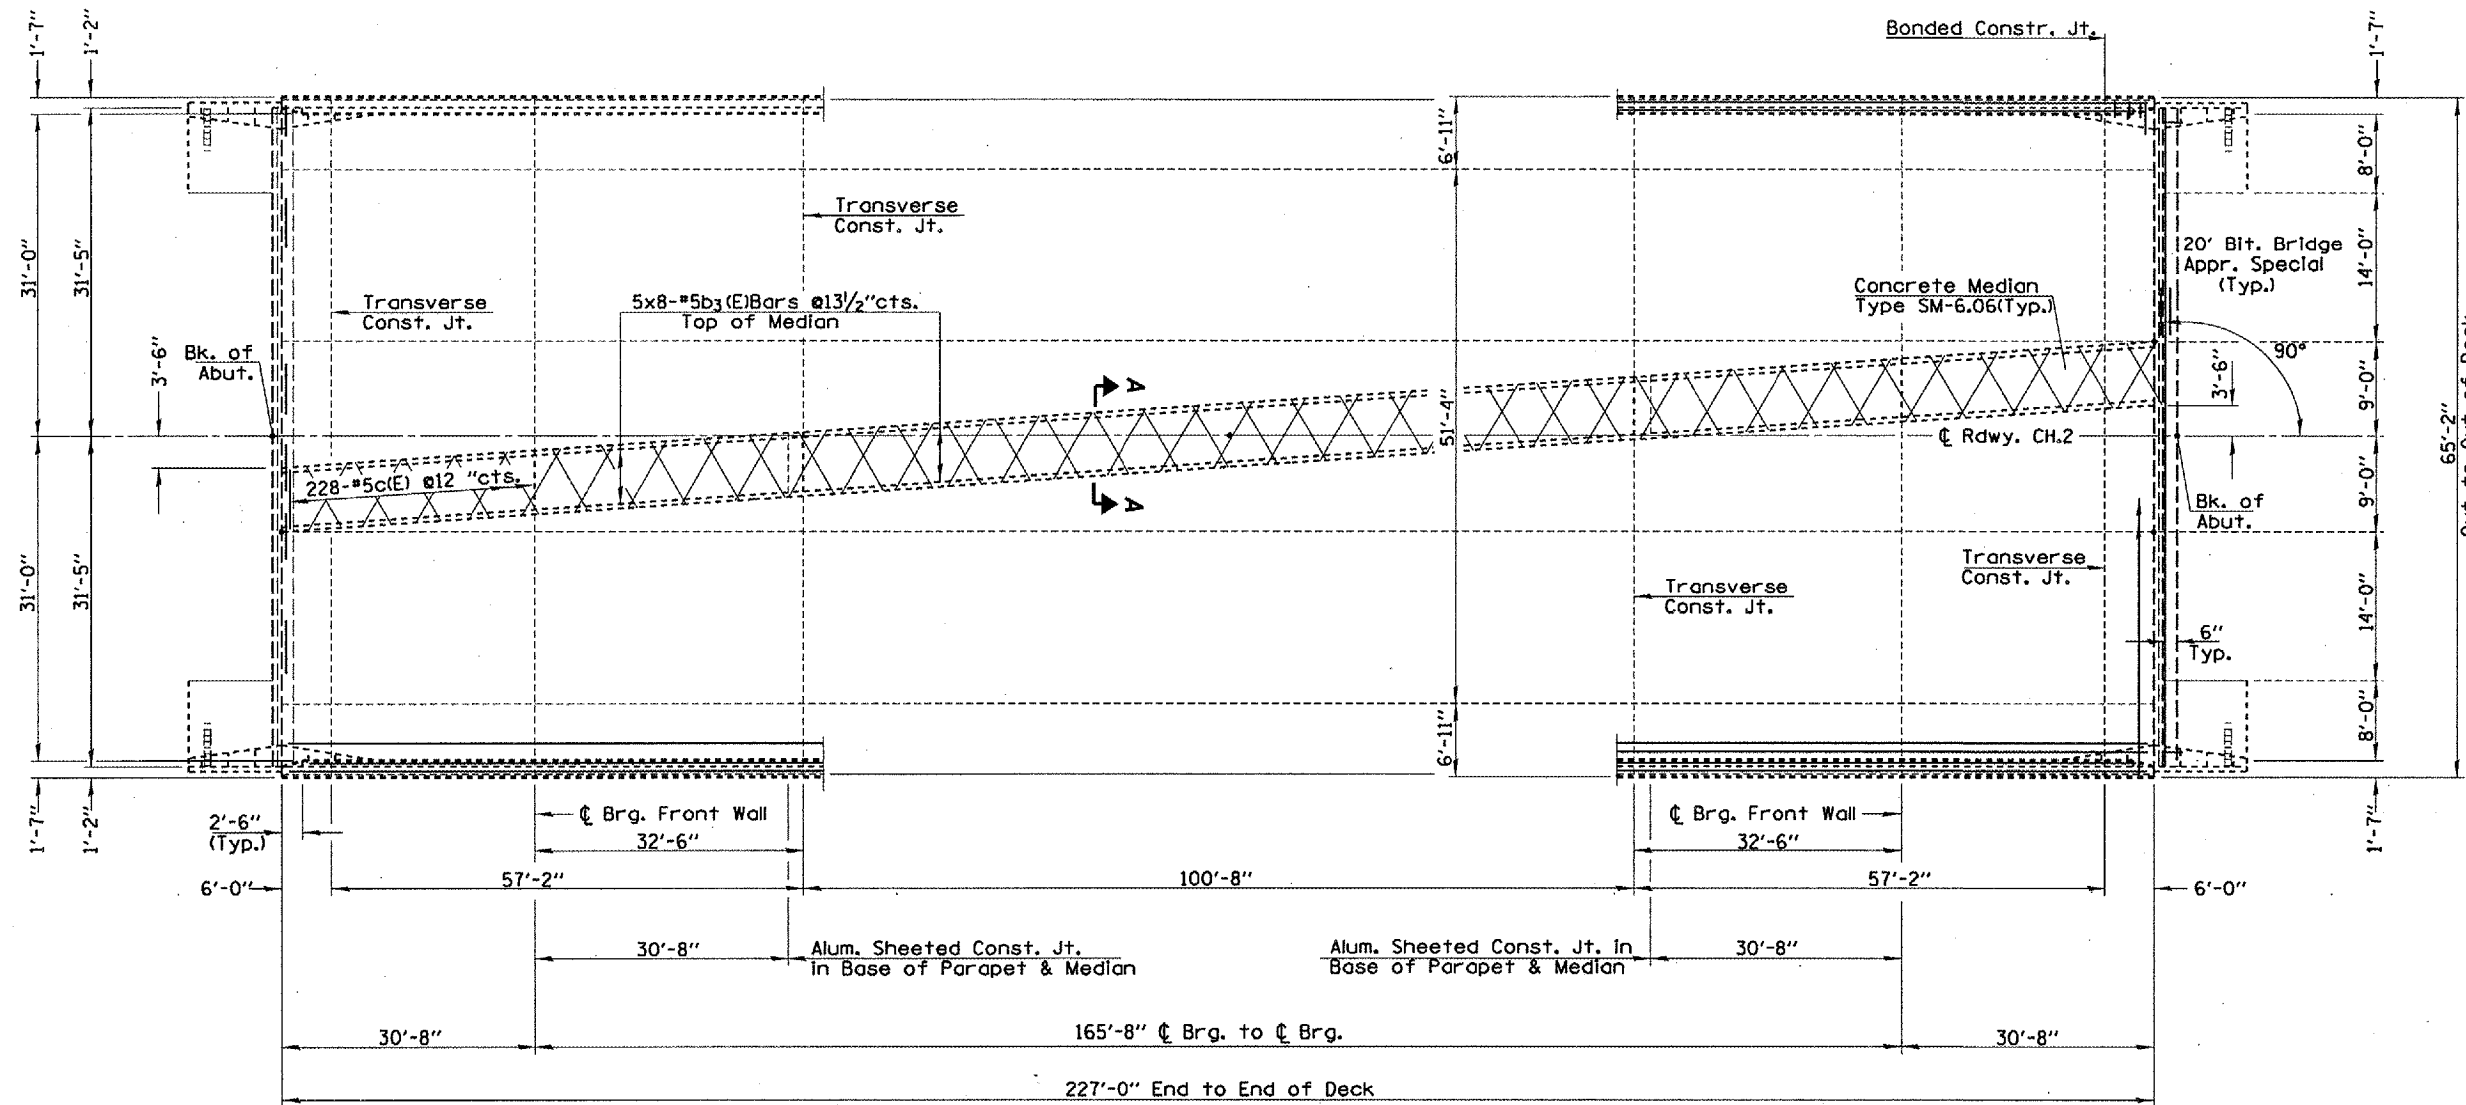

PLAN

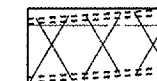

Hatched Median Area for Removal and Replacement
Cost included with concrete removal.

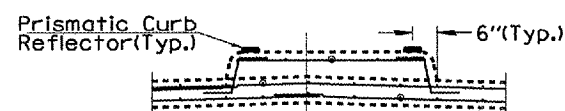

Reflector Placement

NOTE

PRISMATIC CURB REFLECTORS SHALL BE REPLACED ON MEDIAN CURB TOP SURFACES FOR THE LENGTH OF THE DECK AT 15' INTERVALS AND 2' FROM MEDIAN CENTERLINE. THEY SHALL BE INSTALLED ACCORDING TO ARTICLE 782 OF THE STANDARD SPECIFICATIONS PRIOR TO SEALER APPLICATION. ADHESIVE COST SHALL BE INCLUDED WITH REFLECTOR INSTALLATION.

DATE
PLOT NAME
PLOT SCALE
USER NAME

REVISIONS	
NAME	DATE

ILLINOIS DEPARTMENT OF TRANSPORTATION

REMOVAL AND REPLACEMENT PLAN

SCALE: VERT.
HORIZ.
DATE 12-14-2005

DRAWN BY CEJ
CHECKED BY

S.N. 102-0047 Sta. 969+09.65
FAP. Rt. 412 CH 2 over I-39
Woodford County