



FAT	SECTION	COUNTY	TOTAL SHEET NO.
39		WOODFORD	12 9
STA. 98+85.00		TO STA. 101+15.00	
FED. ROAD DIST. NO. 4 ILLINOIS FED. AID PROJECT			
• 04 CONC MEDIAN REPAIR 2007			

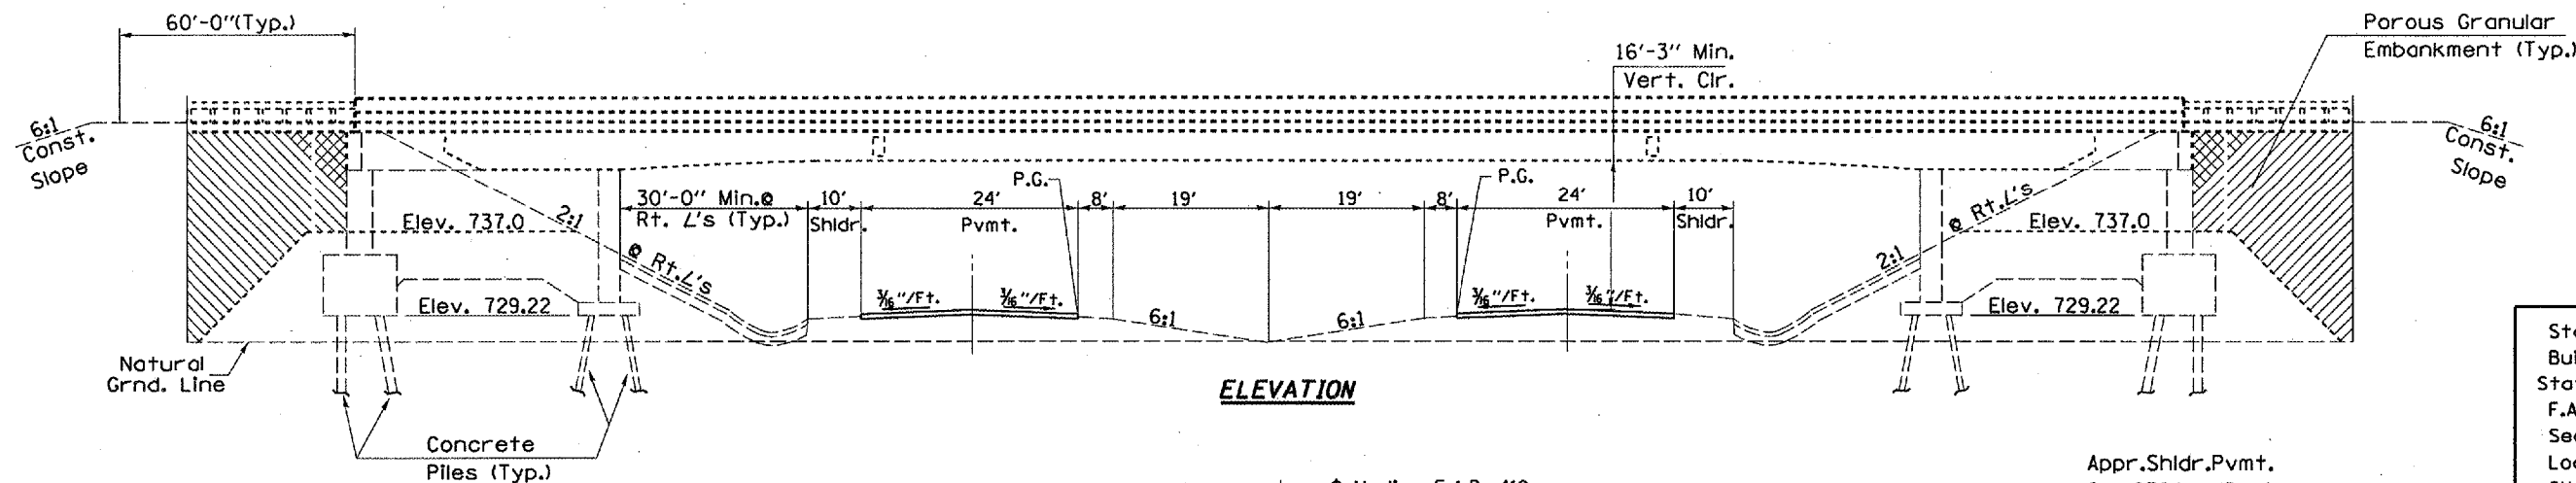

ELEVATION

Sta. 74+50.43
 Built 19... by
 State of Illinois
 F.A.P.412
 Sec. 102-3HB-2
 Loading HS20
 SN. 102-0049

NAME PLATE

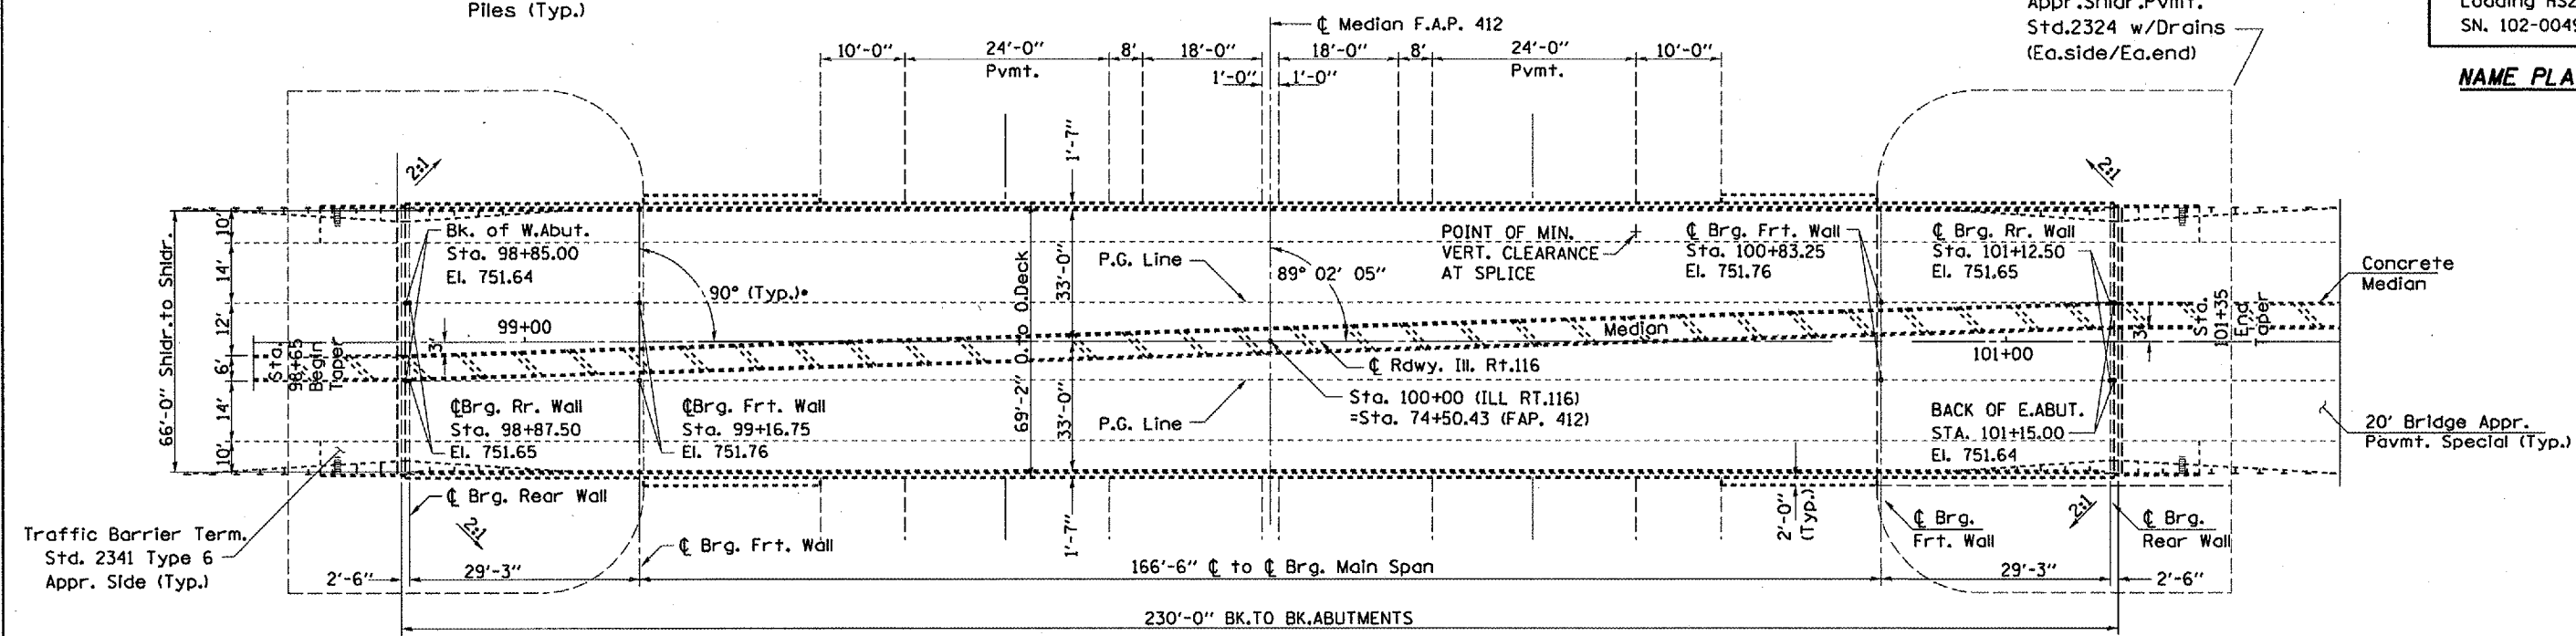

PLAN

TOTAL BILL OF MATERIAL

ITEM	UNIT	QUANTITY
PAVEMENT MARKING TAPE, TYPE I, 4"	FOOT	704
CONCRETE REMOVAL	CY. YD	22
REINFORCEMENT BARS, EPOXY COATED	POUNDS	1287
CONCRETE SUPERSTRUCTURE	CU. YD.	22
PRISMATIC CURB REFLECTOR	EACH	64
PROTECTIVE COAT	SQ. YD.	1895

GENERAL NOTES:

PLAN DIMENSIONS AND DETAILS RELATIVE TO EXISTING STRUCTURE HAVE BEEN TAKEN FROM EXISTING PLANS AND ARE SUBJECT TO NOMINAL CONSTRUCTION VARIATIONS. IT SHALL BE THE CONTRACTOR'S RESPONSIBILITY TO VERIFY SUCH DIMENSIONS AND DETAILS IN THE FIELD AND MAKE NECESSARY APPROVED ADJUSTMENTS PRIOR TO WORK OR THE ORDERING OF MATERIALS. SUCH VARIATIONS SHALL NOT BE CAUSE FOR ADDITIONAL COMPENSATION FOR A CHANGE IN THE SCOPE OF THE WORK. HOWEVER, THE CONTRACTOR WILL BE PAID FOR THE QUANTITY ACTUALLY FURNISHED AT THE UNIT PRICE BID FOR THE PROJECT.

REVISIONS	
NAME	DATE

ILLINOIS DEPARTMENT OF TRANSPORTATION

PLAN AND ELEVATION

SCALE: VERT. HORIZ. DATE 12-21-2005 DRAWN BY CEJ CHECKED BY

S.N. 102-0049
 Rt.116 over I-39
 Woodford County

SCALE
 FILE NAME
 PLOT SCALE
 USER NAME