


F.A.P. RTE.	SECTION	COUNTY	TOTAL SHEETS	SHEET NO.
332	*	VERMILION	30	17
STA. 193+00		TO STA.199+00		
FED. ROAD DIST. NO.		ILLINOIS FED. AID PROJECT		
*RX,48Z-1RS-1 & (47R-1)RS				

TYPICAL PAVEMENT MARKING LEGEND

- 1 4" (100) SKIP-DASH (YELLOW) 10' (3.05 m) 30' (9.15 m) 10' (3.05 m)
- 2 4" (100) SOLID (YELLOW)
- 7 4" (100) SKIP-DASH (WHITE) 10' (3.05 m) 30' (9.15 m) 10' (3.05 m)



STA. 194+95.28 (US 136) =
STA. 500+00.00 (CEDAR AVE.)

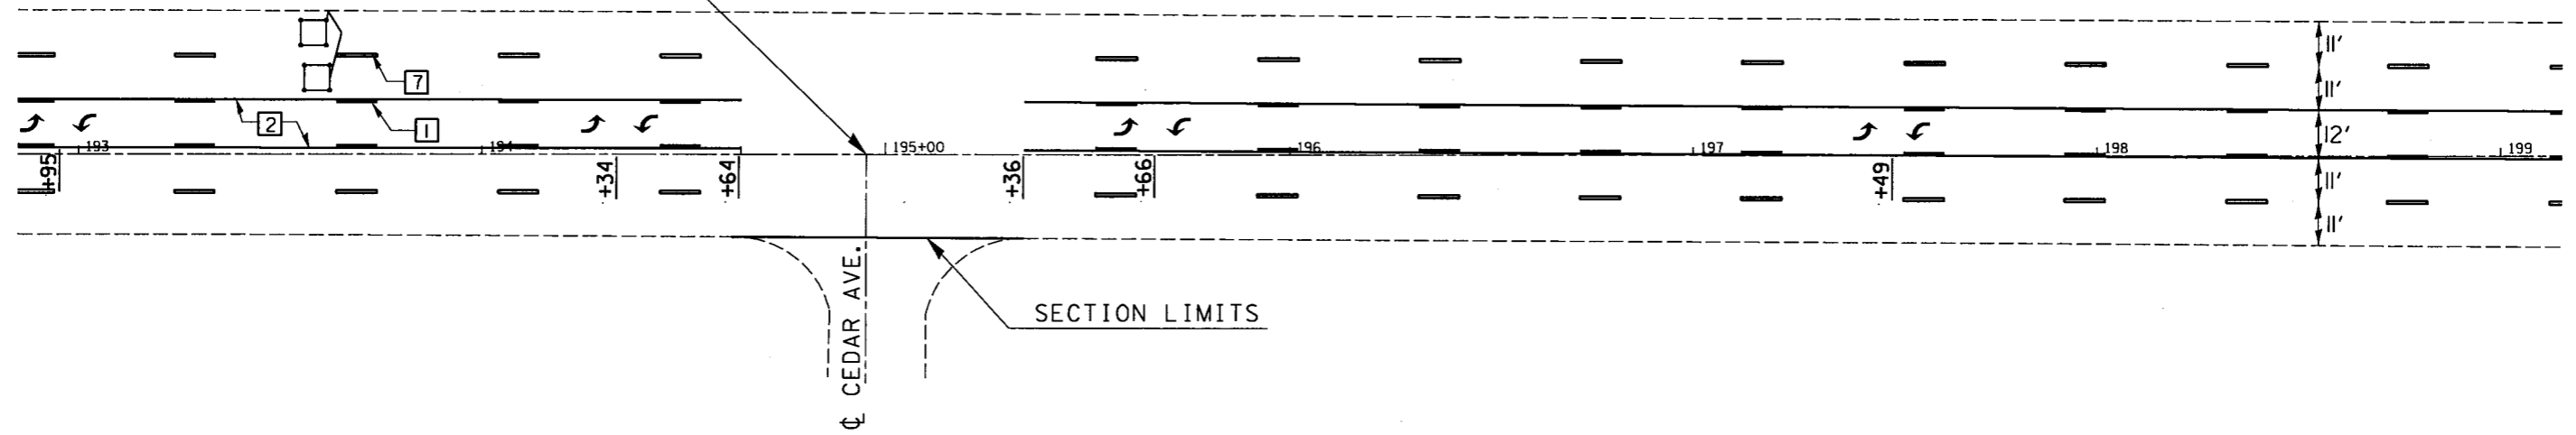

PLOT DATE = 3/28/2006
 FILE NAME = c:\pavement\060199\pavement\pavement.dgn
 USER NAME = c:\pavement\060199\pavement.dgn

REVISIONS	
NAME	DATE

ILLINOIS DEPARTMENT OF TRANSPORTATION

PAVEMENT MARKING &
DETECTOR LOOP PLANS

SCALE: VERT. DRAWN BY
 HORIZ. CHECKED BY
 DATE