


DETOUR SIGNING DETAIL

F.A.P. RTE.	SECTION	COUNTY	TOTAL SHEETS	SHEET NO.
749		EDGAR	75	40

CONTRACT NO. 70134
 • 14RS-2,122RS-3 & (123NRS,14)BR

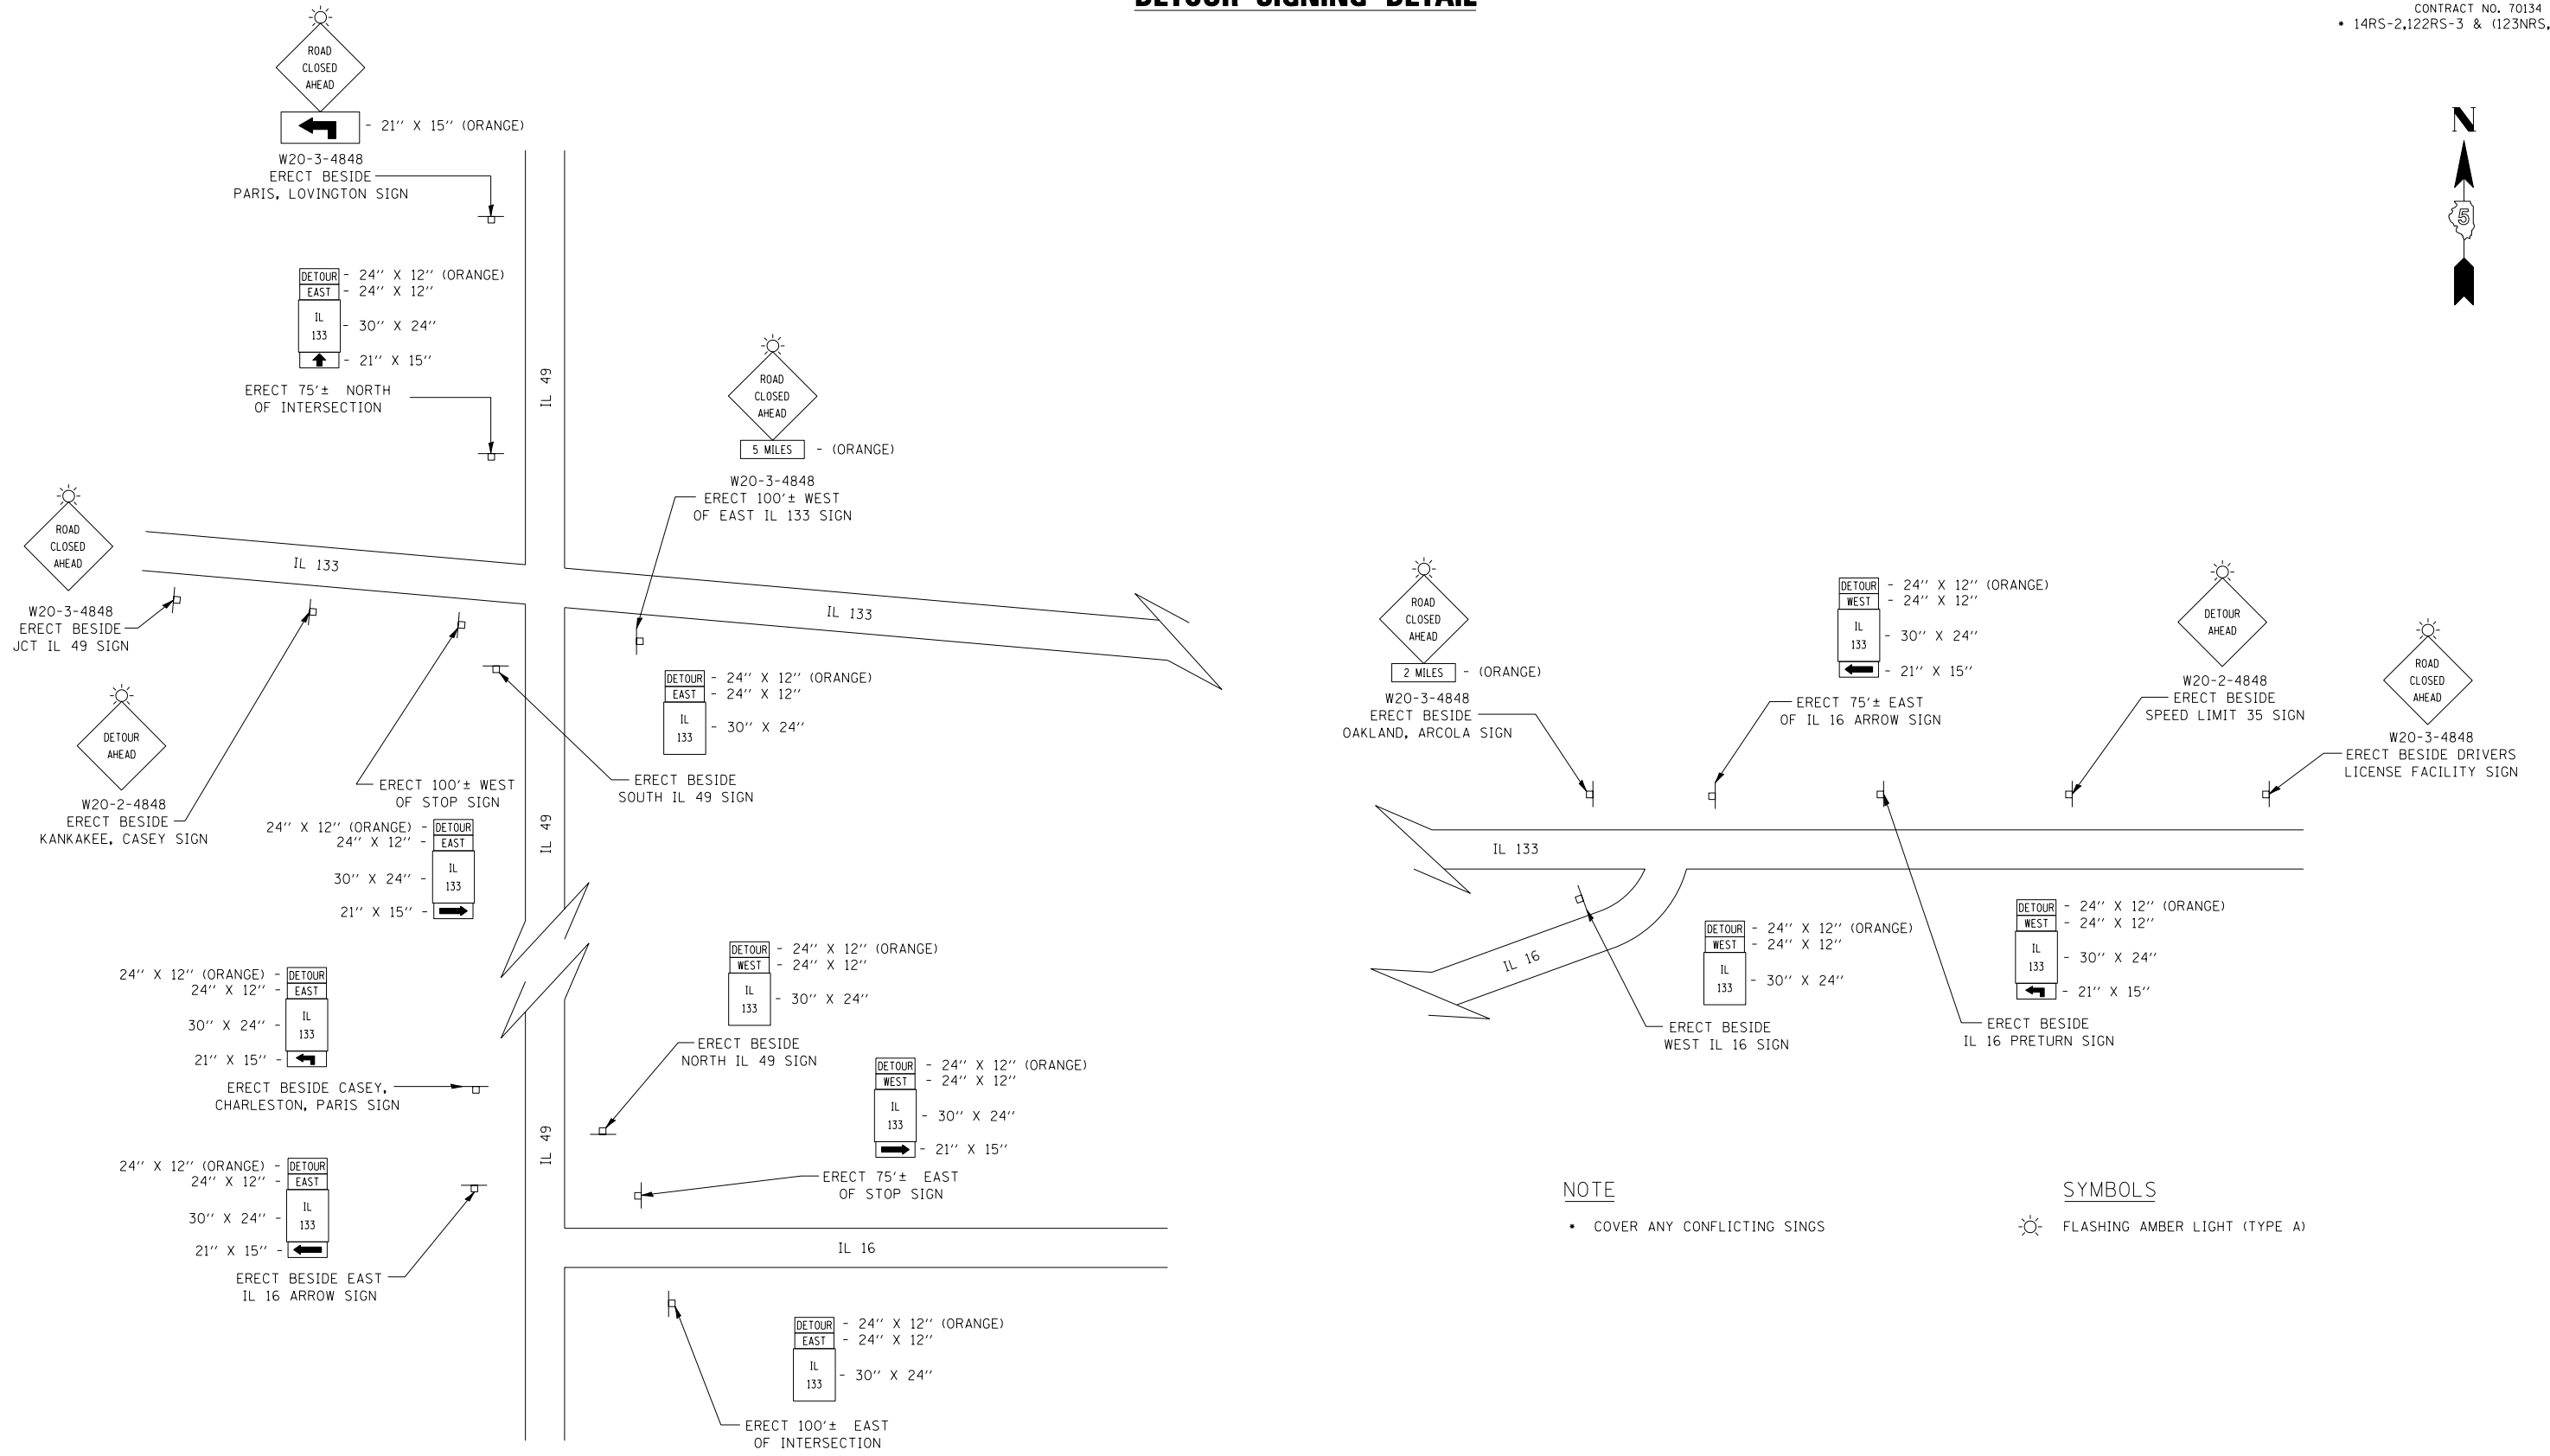

NOTE
 • COVER ANY CONFLICTING SIGNS

SYMBOLS
 FLASHING AMBER LIGHT (TYPE A)