


F.A.P. RTE.	SECTION	COUNTY	TOTAL SHEETS	SHEET NO.
*	**	PIATT	17	10
STA.		TO STA.		
FED. ROAD DIST. NO.	ILLINOIS	FED. AID PROJECT		

\* 760 & 758  
 \*\* PAVEMENT PRESERVATION 2006

### ③ PROPOSED TYPICAL CROSS SECTION

LOCATION #1


- ② STATION 358+02.45 TO STATION 464+66.42 \*
- \* STATION 536+53.01 TO STATION 550+95.75 ④
- ④ STATION 561+08.73 TO STATION 570+72.38 ④
- ④ STATION 580+76.94 TO STATION 619+84.06 ⑤

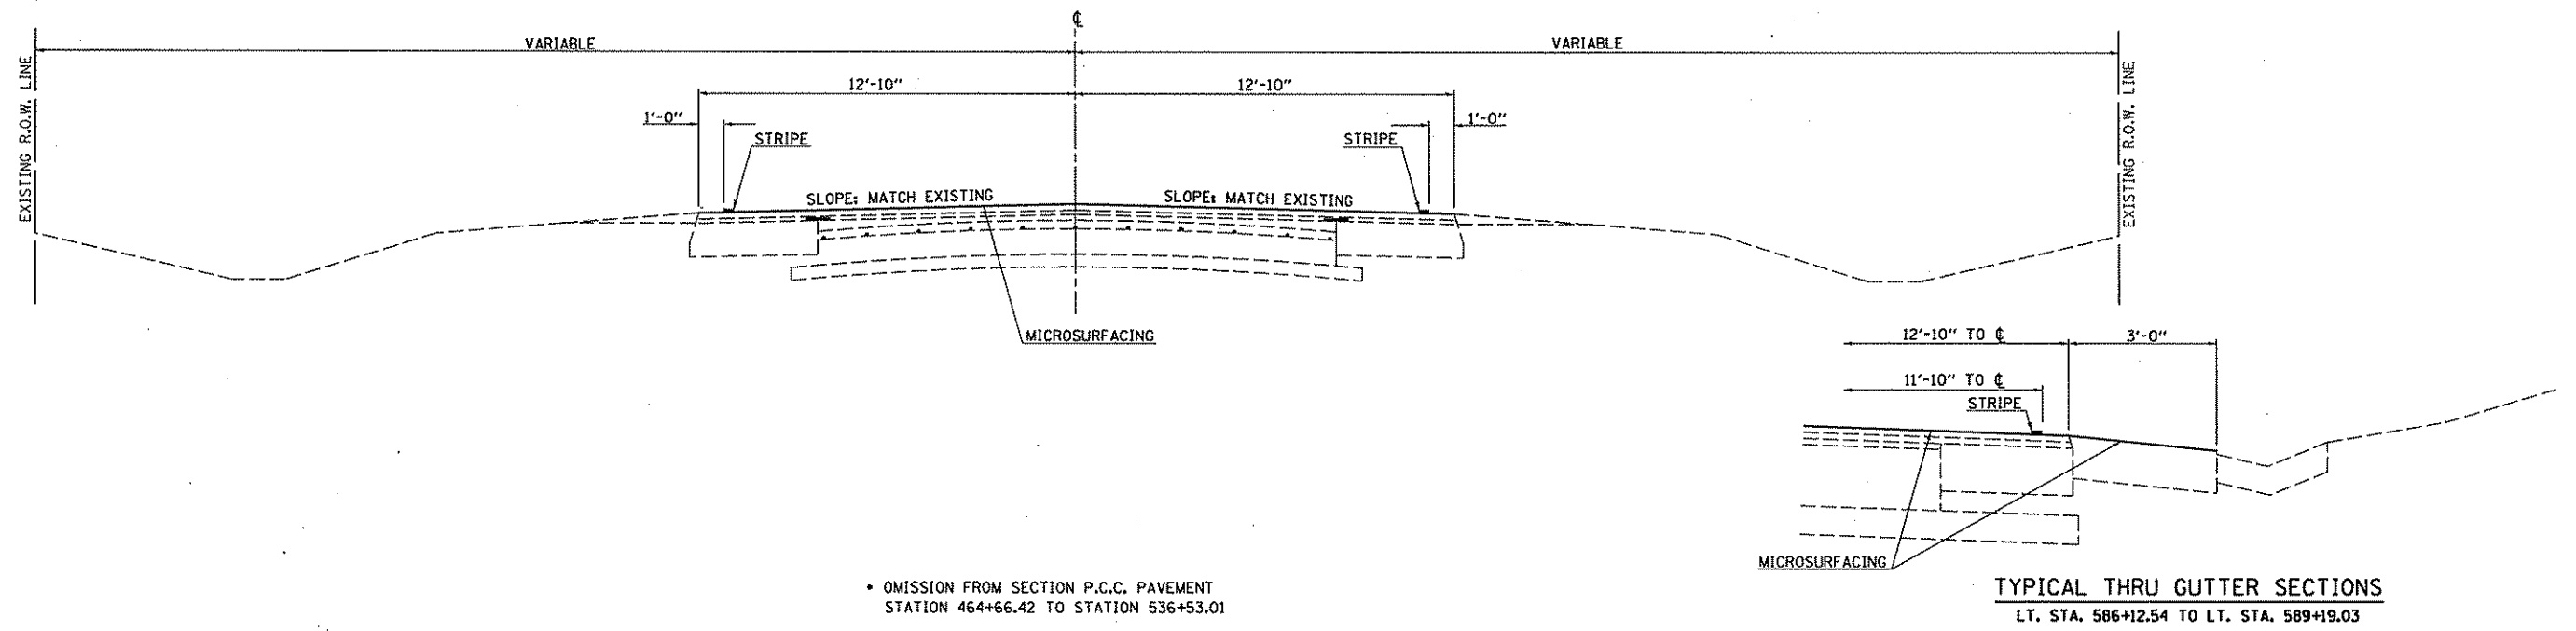

### ④ PROPOSED TYPICAL CROSS SECTION

LOCATION #1

- ③ STATION 550+95.75 TO STATION 561+08.73 ③
- ③ STATION 570+72.38 TO STATION 580+76.94 ③

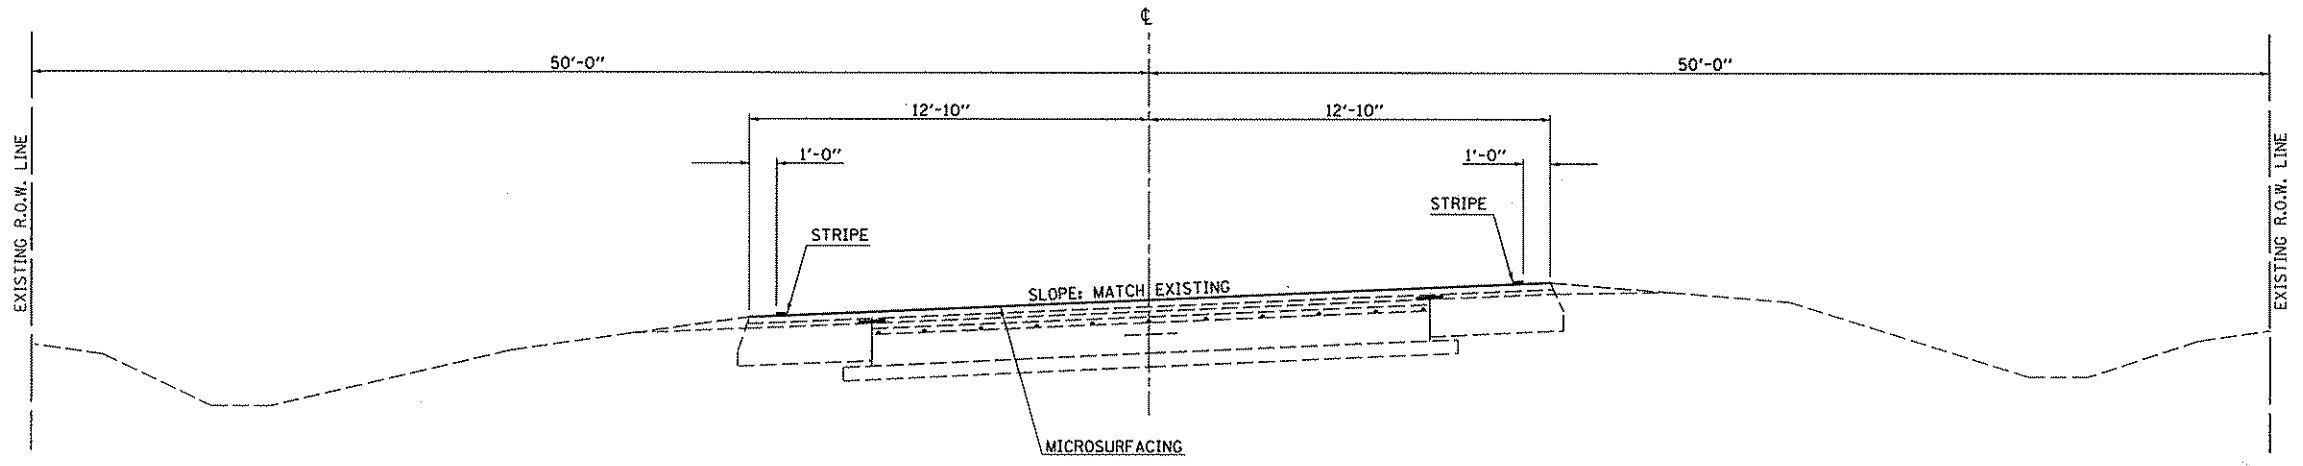

ILLINOIS DEPARTMENT OF TRANSPORTATION

### TYPICAL SECTIONS

SCALE: NOT TO SCALE  
 DATE: 02/28/06  
 DRAWN BY: B.B.P.  
 CHECKED BY: B.J.H.

PLOT DATE = 3/1/2006  
 FILE NAME = c:\projects\0505906 (v8)\plan.dgn  
 PLOT SCALE = 43.2354 / IN.  
 USER NAME = dbrsonbr