

F.A.S. RTE.	SECTION	COUNTY	TOTAL SHEETS	SHEET NO.
1517	10B	DEWITT	69	9

SPBGR TY B

O/S STA	TO STA	FT
LT 182+63.74	182+88.74	25
RT 182+01.24	182+26.24	25
TOTAL		50 FT

TR BAR TRM TI SPL TAN

O/S STA	TO STA	STA	EACH
LT 181+76.24	182+26.24	1	1
LT 182+88.74	183+38.74	1	1
RT 181+51.24	182+01.24	1	1
RT 182+63.74	183+13.75	1	1
TOTAL			4 EACH

SPBGR ATTACH TO STR

O/S STA	TO STA	STA	FT
LT 182+26.24	182+63.74	37.5	
RT 182+26.24	182+63.74	37.5	
TOTAL		75.0 FT	

EXPLORATION TRENCH

O/S STA.	TO STA.	LENGTH
RT. 181+00	184+00	300.0 FT
TOTAL		300.0 FT

TEMPORARY DITCH CHECKS

O/S STA	STA	EACH
22'	LT 181+45	1
22'	RT 181+16	1
22'	LT 181+70	1
22'	RT 181+72	1
TOTAL 4 EACH		

TERMINAL MARKERS-DIRECT APPLIED

O/S STA	EACH
RT 181+51.24	1
LT 181+76.24	1
RT 183+13.75	1
LT 183+38.74	1
TOTAL 4 EACH	

GUARDRAIL MARKERS


O/S STA	TO STA	EACH
LT 181+76.24	183+38.74	4
RT 181+51.24	183+13.75	4
TOTAL		8 EACH

PERIMETER EROSION BARRIER

LT STA.	TO STA.	LENGTH
181+28	182+75	147.0 FEET


GUARDRAIL REMOVAL

O/S STA.	TO STA.	LENGTH
LT. 182+07	183+07	100.0 FT
RT. 181+82	182+82	100.0 FT
TOTAL		200.0 FT

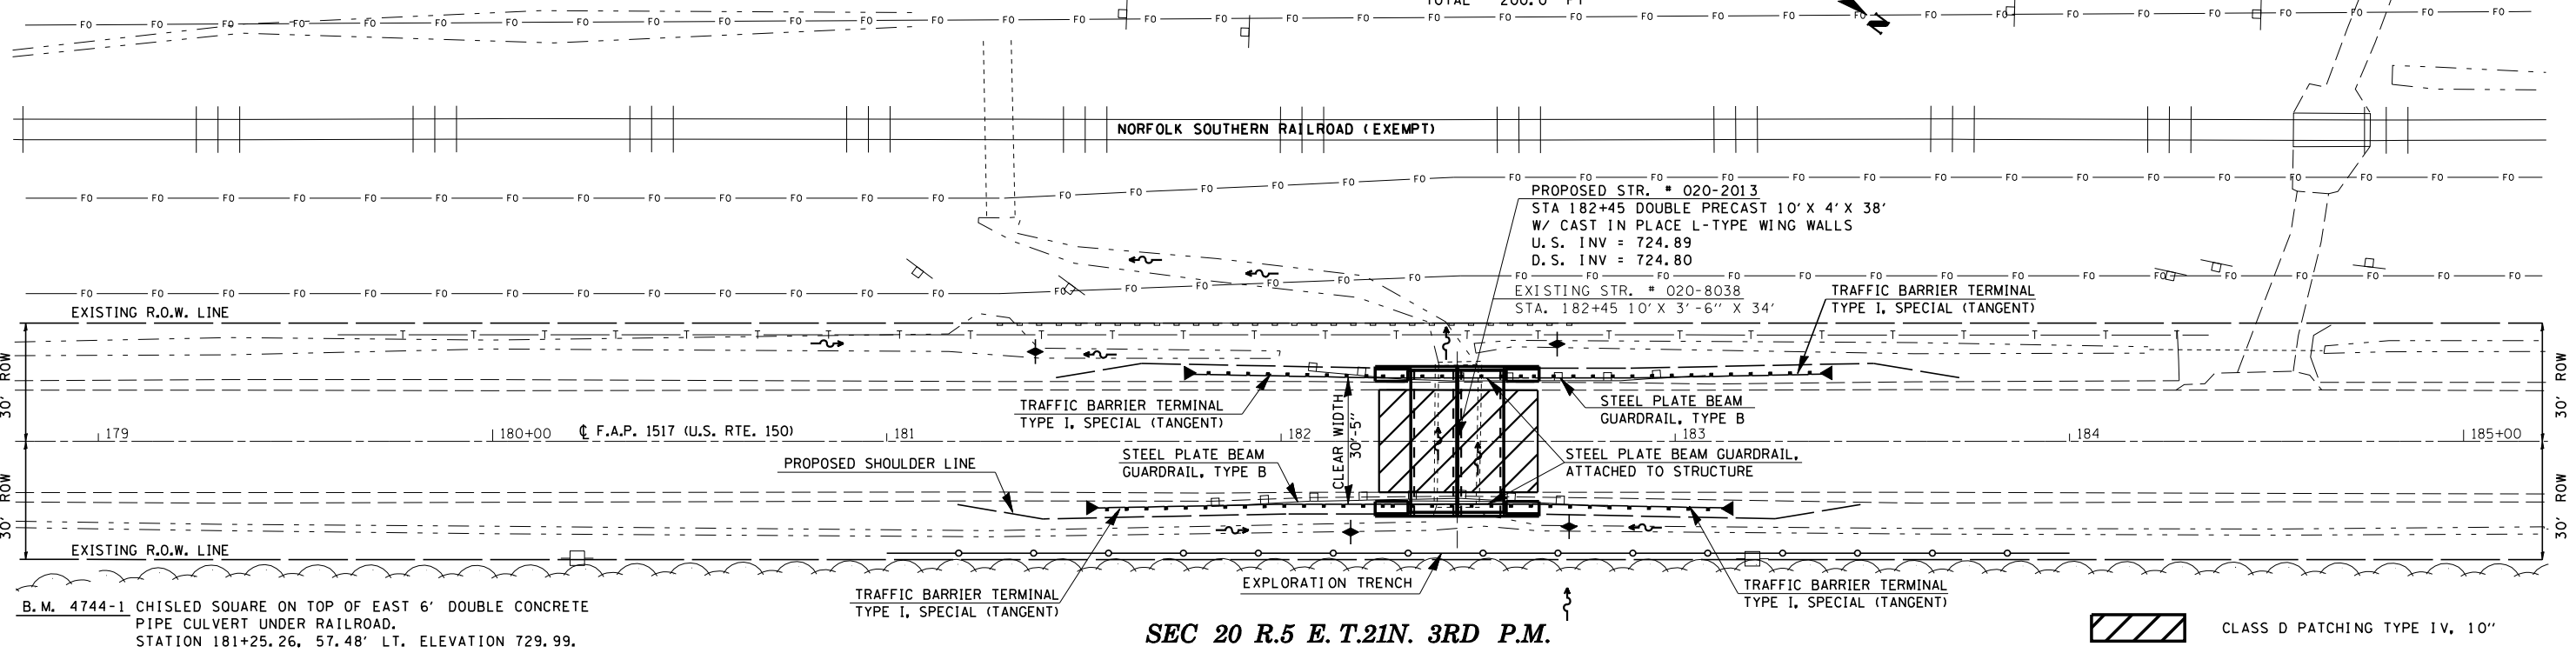

SEC 20 R.5 E. T.21N. 3RD P.M.

CLASS D PATCHING TYPE IV, 10"

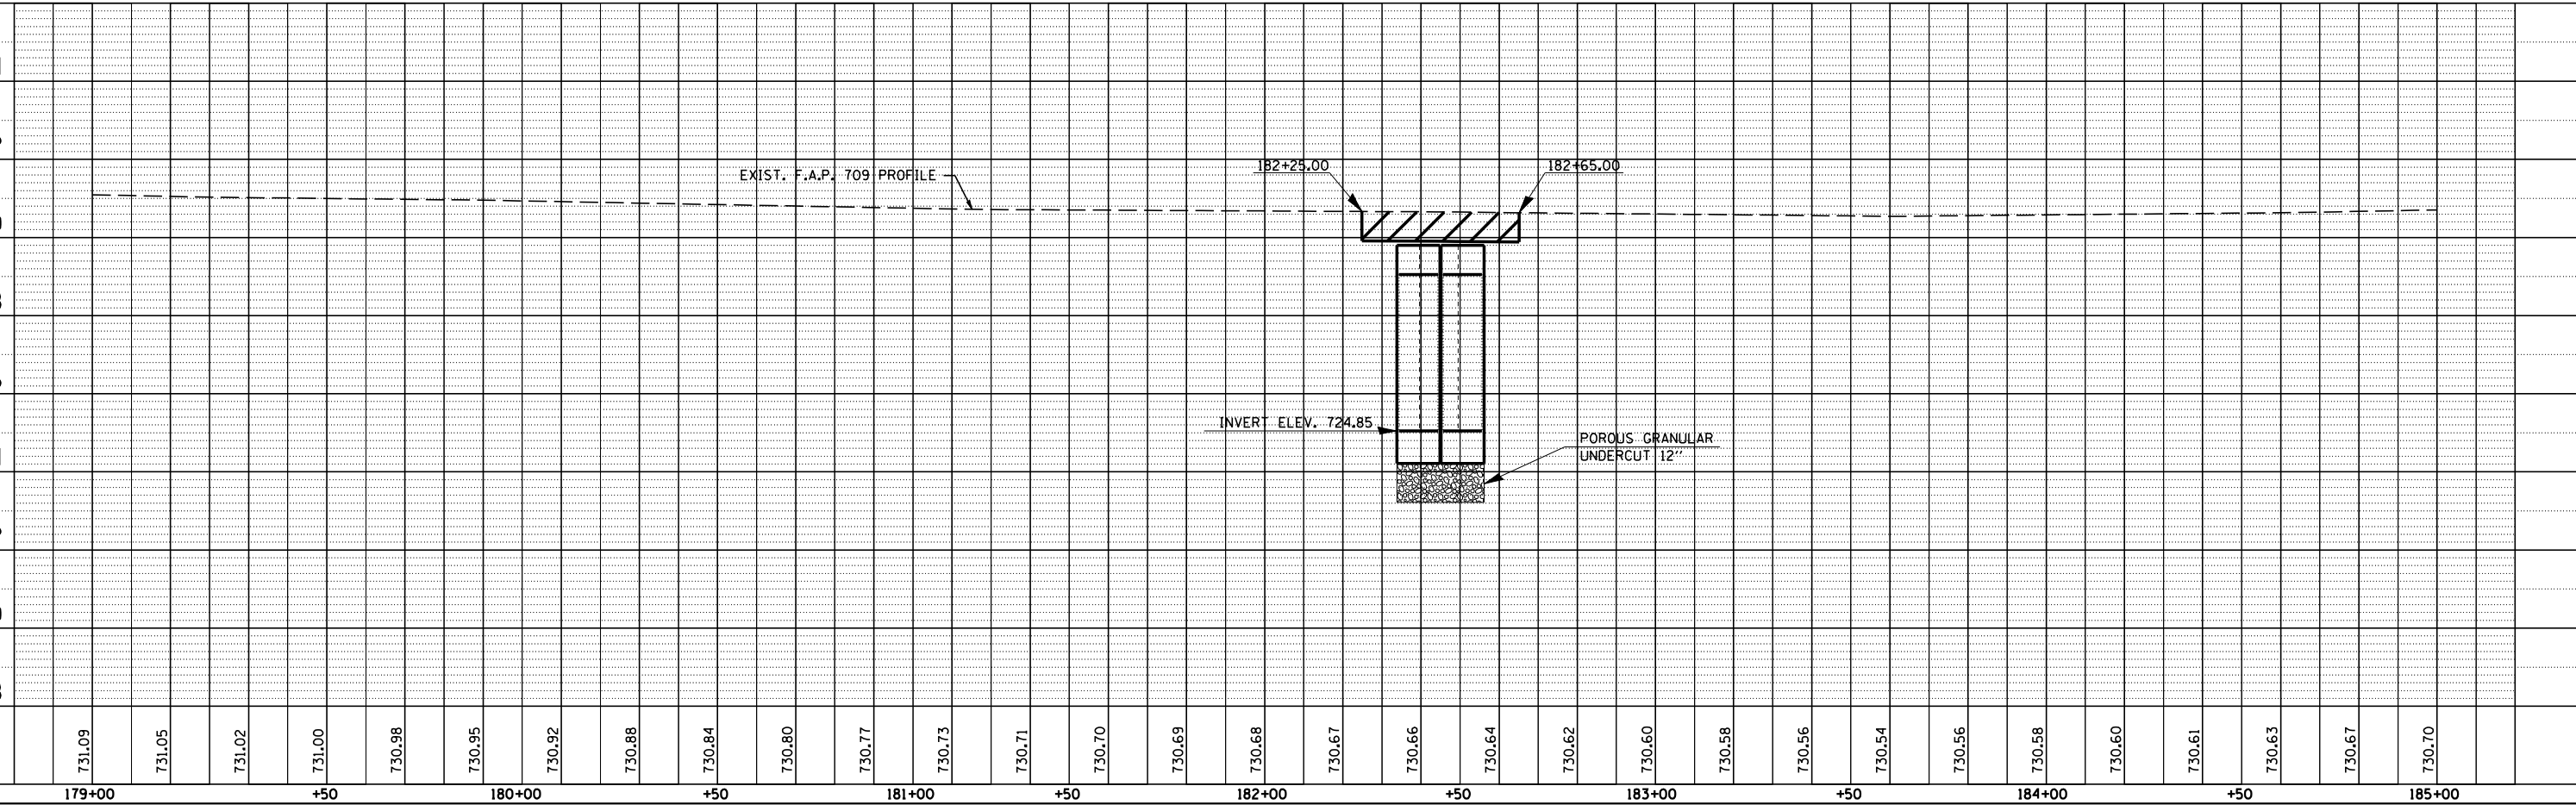

PLAN

DATE	BY

PROFILE

DATE	BY

PLOT DATE = 3/20/2006  
 FILE NAME = c:\projects\0506-006\0506.dgn  
 PLOT SCALE = 42.3529' / IN.  
 USER NAME = sheehyem