


F.A.S. RTE.	SECTION	COUNTY	TOTAL SHEETS	SHEET NO.
1517	10B	DEWITT	26	13
STA.		TO STA.		
FED. ROAD DIST. NO.	ILLINOIS	FED. AID PROJECT		

# ROAD CLOSURE DETAIL SIGNING NORTH SIGNING

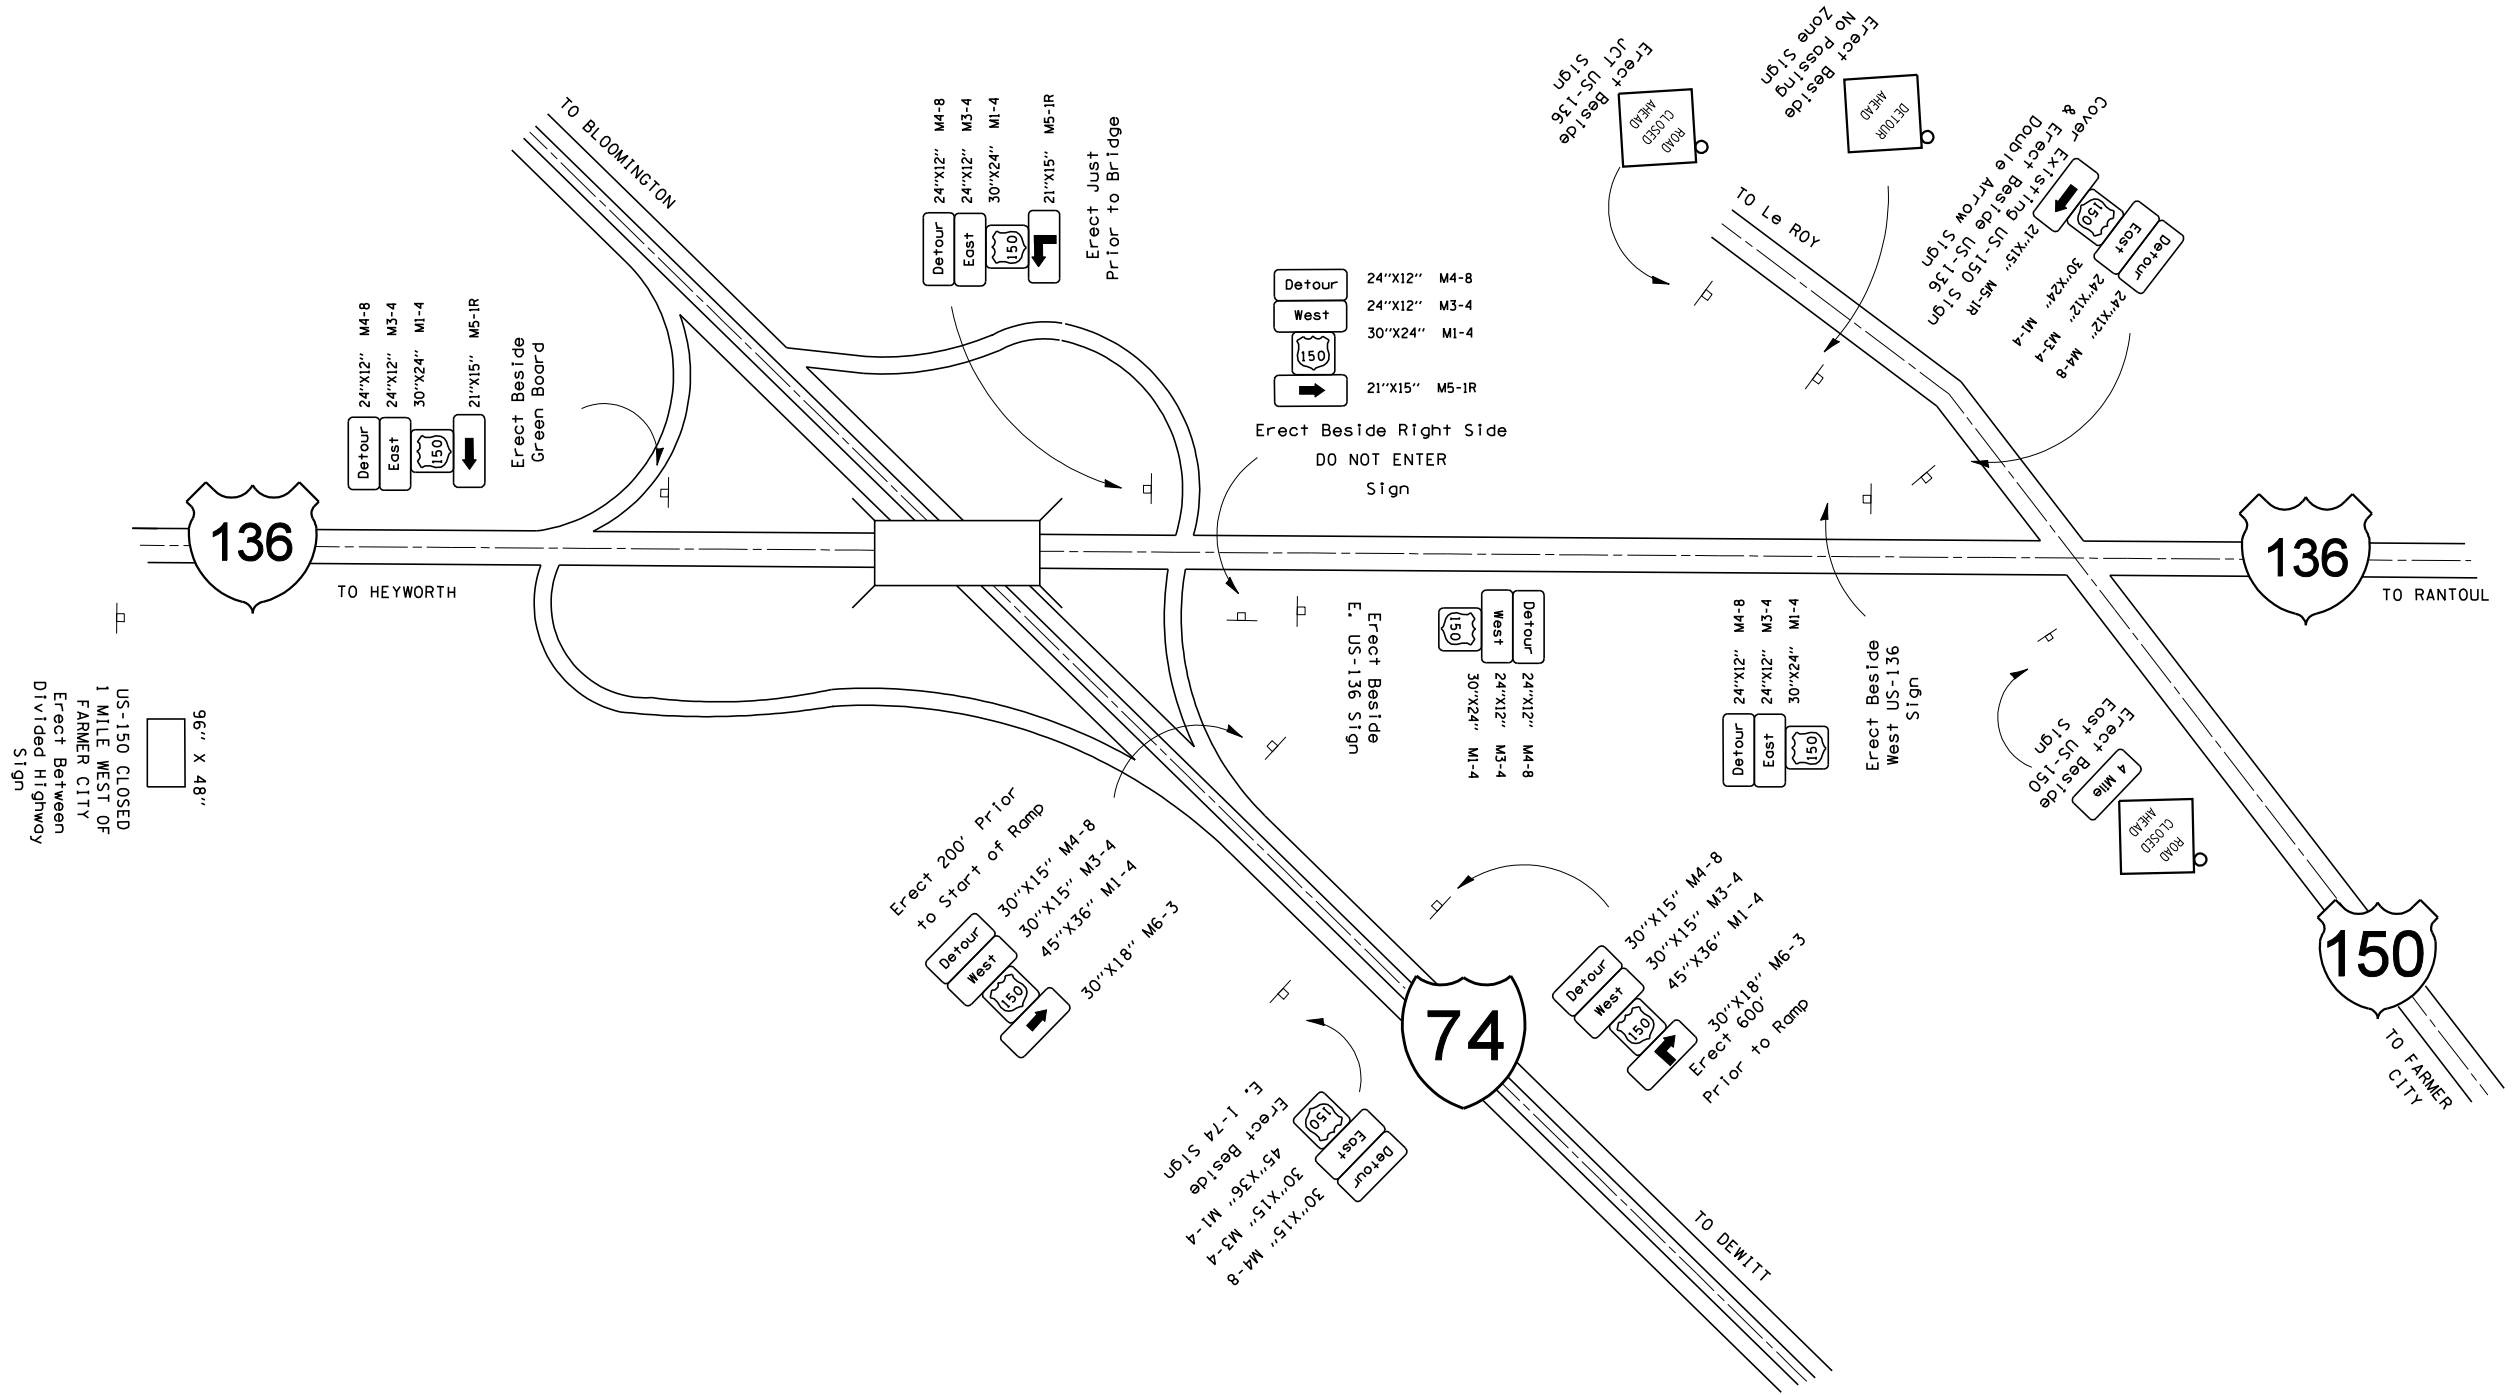

US-150 CLOSED  
1 MILE WEST OF  
FARMER CITY  
Erect Between  
Divided Highway  
Sign  
96" X 48"

NOTE: SIGN LOCATIONS MAY BE ADJUSTED DUE TO FIELD CONDITIONS.  
COVER ALL CONFLICTING SIGNS.  
SIGN DIMENSIONS NOT GIVEN SHALL BE 48" X 48"

REVISIONS	
NAME	DATE

ILLINOIS DEPARTMENT OF TRANSPORTATION

Designed By: CNP 3/13/06  
Checked By: KAG 3/15/06

SCALE: VERT.  
HORIZ.  
DATE

DRAWN BY  
CHECKED BY

PLOT DATE = 3/30/2006  
 FILE NAME = c:\projects\70549\design\70549.dgn  
 PLOT SCALE = 42.3525' / IN.  
 USER NAME = sheehygm