
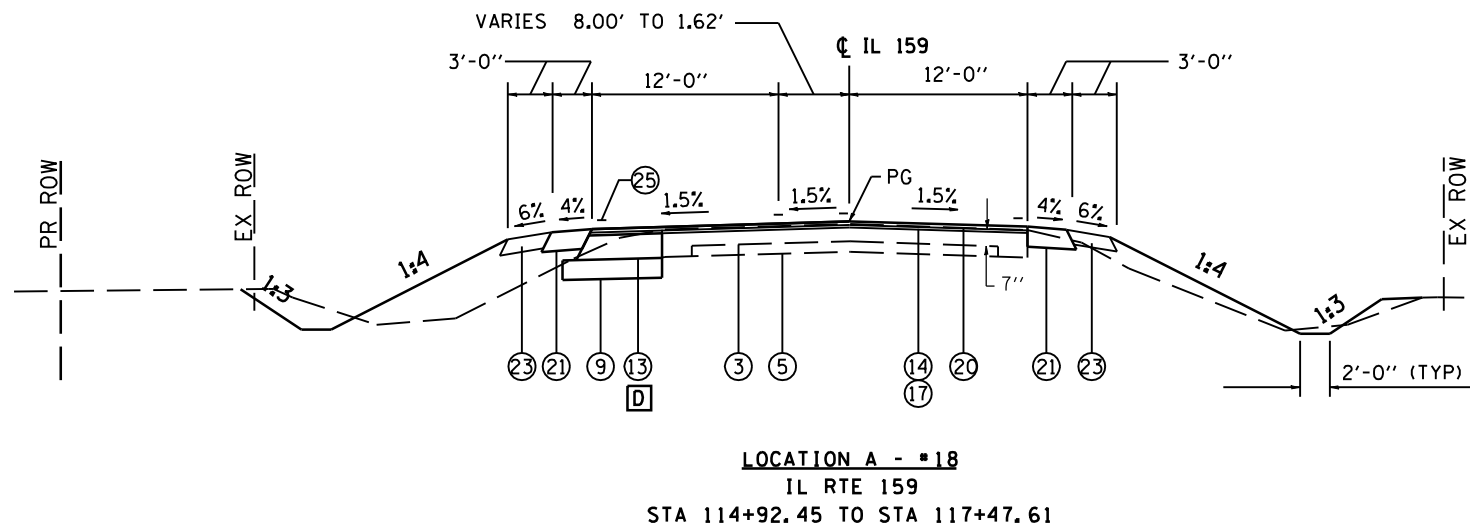


F.A.P. RTE.	SECTION	COUNTY	TOTAL SHEETS	SHEET NO.
*	**	MACOUPIN	231	16
STA.		TO STA.		
FED. ROAD DIST. NO.	ILLINOIS	FED. AID PROJECT		
* FAP 325 & FAP 604				
** 14R; 115RS-2; 116RS-4; 10IRS-2				

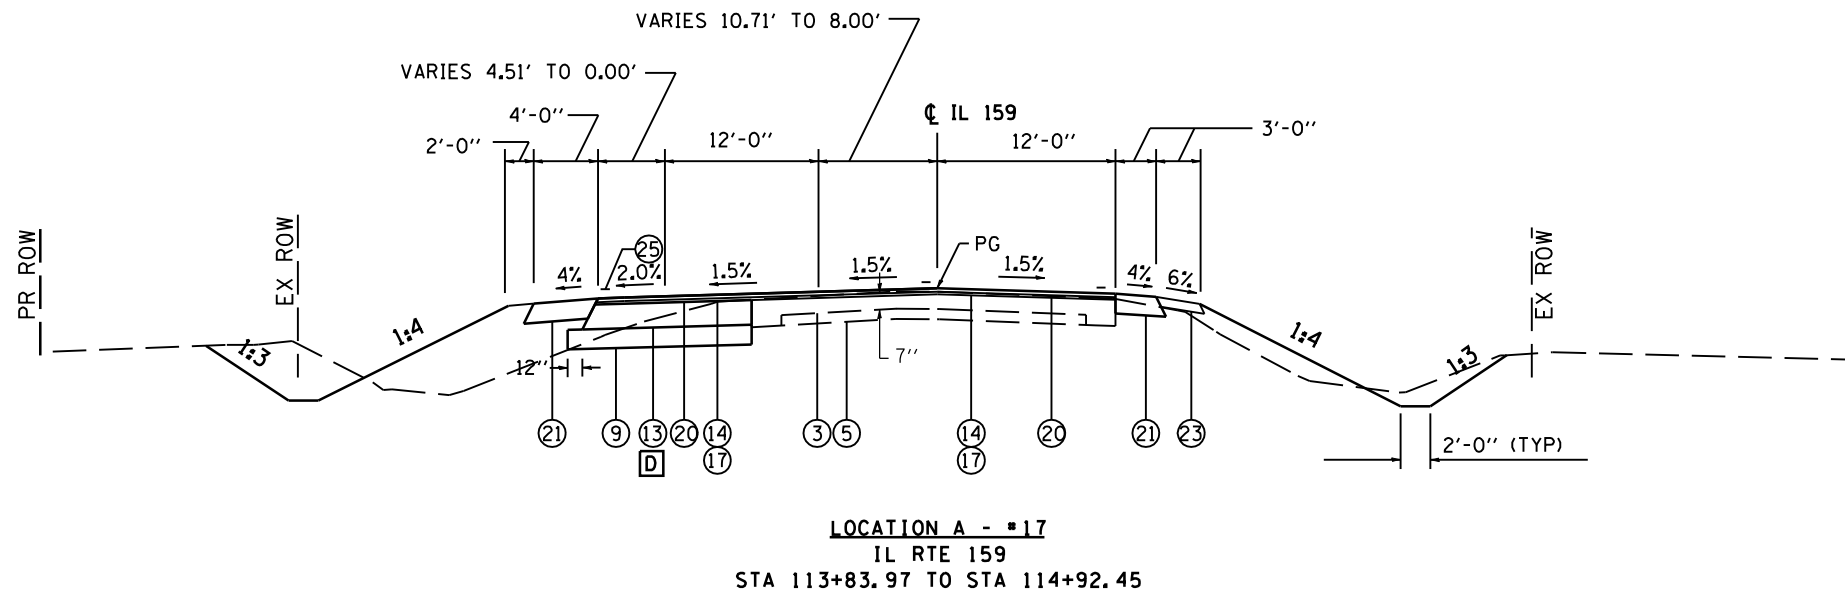

- LEGEND**
- ① EX CONCRETE PAVEMENT 9-6-9
  - ② EX BITUMINOUS WIDENING 9"
  - ③ EX BITUMINOUS OVERLAY
  - ④ EX BITUMINOUS SHOULDERS
  - ⑤ EX AGGREGATE BASE
  - ⑥ EX AGGREGATE SHOULDERS
  - ⑦ EX SMOOTH BAR
  - ⑧ PR PAVEMENT REMOVAL
  - ⑨ PR SUB-BASE GRANULAR MATERIAL, TY A 8"
  - ⑩ PR SUB-BASE GRANULAR MATERIAL, TY B VAR DEPTH
  - ⑪ PR BITUMINOUS BASE COURSE SUPERPAVE 8"
  - ⑫ PR BITUMINOUS BASE COURSE SUPERPAVE 11"  
OR BIT CONC BASE COURSE WIDENING SP 11"
  - ⑬ PR BITUMINOUS BASE COURSE SUPERPAVE 9"  
OR BIT CONC BASE COURSE WIDENING SP 9"
  - ⑭ PR BITUMINOUS SURFACE REMOVAL (VAR DEPTH)
  - ⑮ PR BITUMINOUS SURFACE REMOVAL 2 1/4"
  - ⑯ PR LEVELING BINDER (MM), SP N50 3/4"
  - ⑰ PR LEVELING BINDER (MM), SP N50 1"
  - ⑱ PR BIT CONC BIND CSE, SP, IL-19.0, N50 VAR DEPTH
  - ⑲ PR BIT CONC SURF CSE, SP, MIX "D", N50 1 1/2"
  - ⑳ PR BIT CONC SURF CSE, SP, MIX "D", N50 2"
  - ㉑ PR BITUMINOUS SHOULDERS SUPERPAVE 8"
  - ㉒ PR BITUMINOUS SHOULDERS SUPERPAVE
  - ㉓ PR AGGREGATE SHOULDERS, TYPE B 6"
  - ㉔ PR AGGREGATE SHOULDERS, TYPE B (WEDGE)
  - ㉕ PR PAVEMENT MARKING
  - ㉖ PR SODDING

**D PERMANENT WIDENING WIDTH**

STATION	WIDTH (FT)
LT STA 113+83.97	1.00'
LT STA 114+00	3.59'
LT STA 114+50	10.57'
LT STA 115+00	7.47'
LT STA 115+50	6.14'
LT STA 116+00	4.89'
LT STA 116+50	3.74'
LT STA 117+00	2.48'
LT STA 117+47.61	1.14'

REVISIONS		ILLINOIS DEPARTMENT OF TRANSPORTATION
NAME	DATE	
		<b>TYPICAL SECTIONS</b> FAP 325 (IL 16) & FAP 604 (IL 159) SECTION 14R, 115RS-2, 116RS-4, 10IRS-2 MACOUPIN COUNTY SCALE: VERT. _____ HORIZ. _____ DATE _____ DRAWN BY _____ CHECKED BY _____

PLOT DATE = #DATES  
 FILE NAME = #FILEL#  
 PLOT SCALE = #SCALE#  
 USER NAME = #USER#