


F.A.P. RTE.	SECTION	COUNTY	TOTAL SHEETS	SHEET NO.
•	••	MACOUPIN	231	58
STA. 202+00 TO STA. 2+20		ILLINOIS FED. AID PROJECT		
• FAP 325 & FAP 604 •• 14R; 115R5-2; 116R5-4; 101R5-2				

PLAN	SURVEYED	BY	DATE
NO. _____	PLOTTED		
	NOTED		
	BY		
	STRUCTURE		
	NOTATIONS		
	CHRD		

PROFILE	SURVEYED	BY	DATE
NO. _____	PLOTTED		
	NOTED		
	BY		
	STRUCTURE		
	NOTATIONS		
	CHRD		

PLOT DATE : #DATES  
FILE NAME : #FILES  
PLOT SCALE : #SCALE#  
USER NAME : #USER#

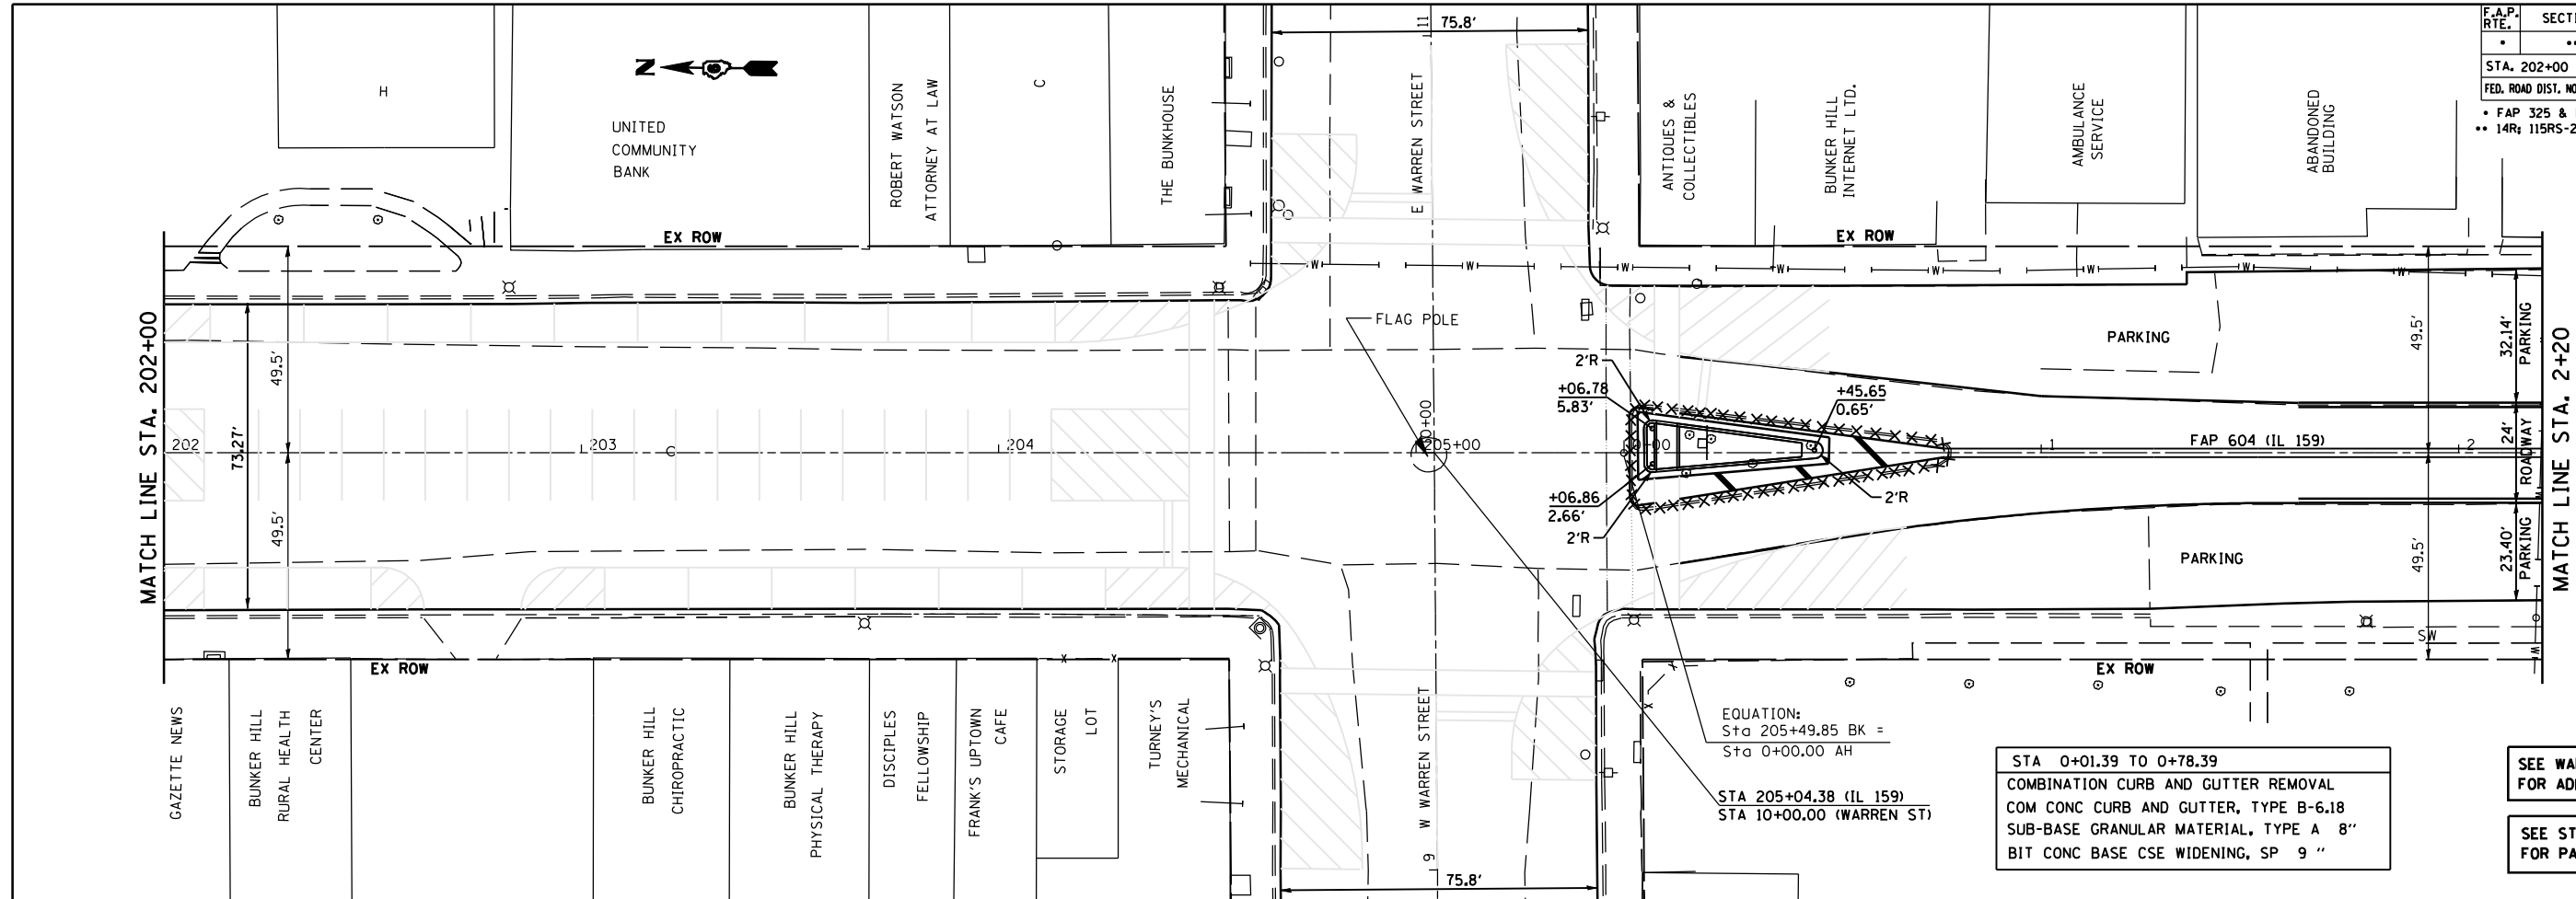

STA 0+01.39 TO 0+78.39  
COMBINATION CURB AND GUTTER REMOVAL  
COM CONC CURB AND GUTTER, TYPE B-6.18  
SUB-BASE GRANULAR MATERIAL, TYPE A 8"  
BIT CONC BASE CSE WIDENING, SP 9"

SEE WARREN STREET PLAN SHEET FOR ADDITIONAL INFORMATION

SEE STRIPING PLAN SHEETS FOR PAVEMENT MARKING DETAILS

