



F.A.P. RTE.	SECTION	COUNTY	TOTAL SHEETS	SHEET NO.
.	..	MACOUPIN	231	61
STA. 13+60		TO STA.19+30		
FED. ROAD DIST. NO.		ILLINOIS FED. AID PROJECT		
• FAP 325 & FAP 604 •• 14R; 115R5-2; 116R5-4; 101R5-2				

- [35]- LT STA 14+95.00  
PIPE CULVERT, CL D, TY 1 24"  
LENGTH = 46' OFFSET = 30.3'  
USFL = 635.70  
DSFL = 635.27
- [37]- LT STA 16+48.71  
PIPE CULVERT, CL D, TY 1 24"  
LENGTH = 40' OFFSET = 30.0'  
USFL = 634.91  
DSFL = 634.79
- [40]- LT STA 17+98.60  
PIPE CULVERT, CL A, TY 1 24"  
LENGTH = 60' OFFSET = 26.9'  
USFL = 634.48  
DSFL = 634.30

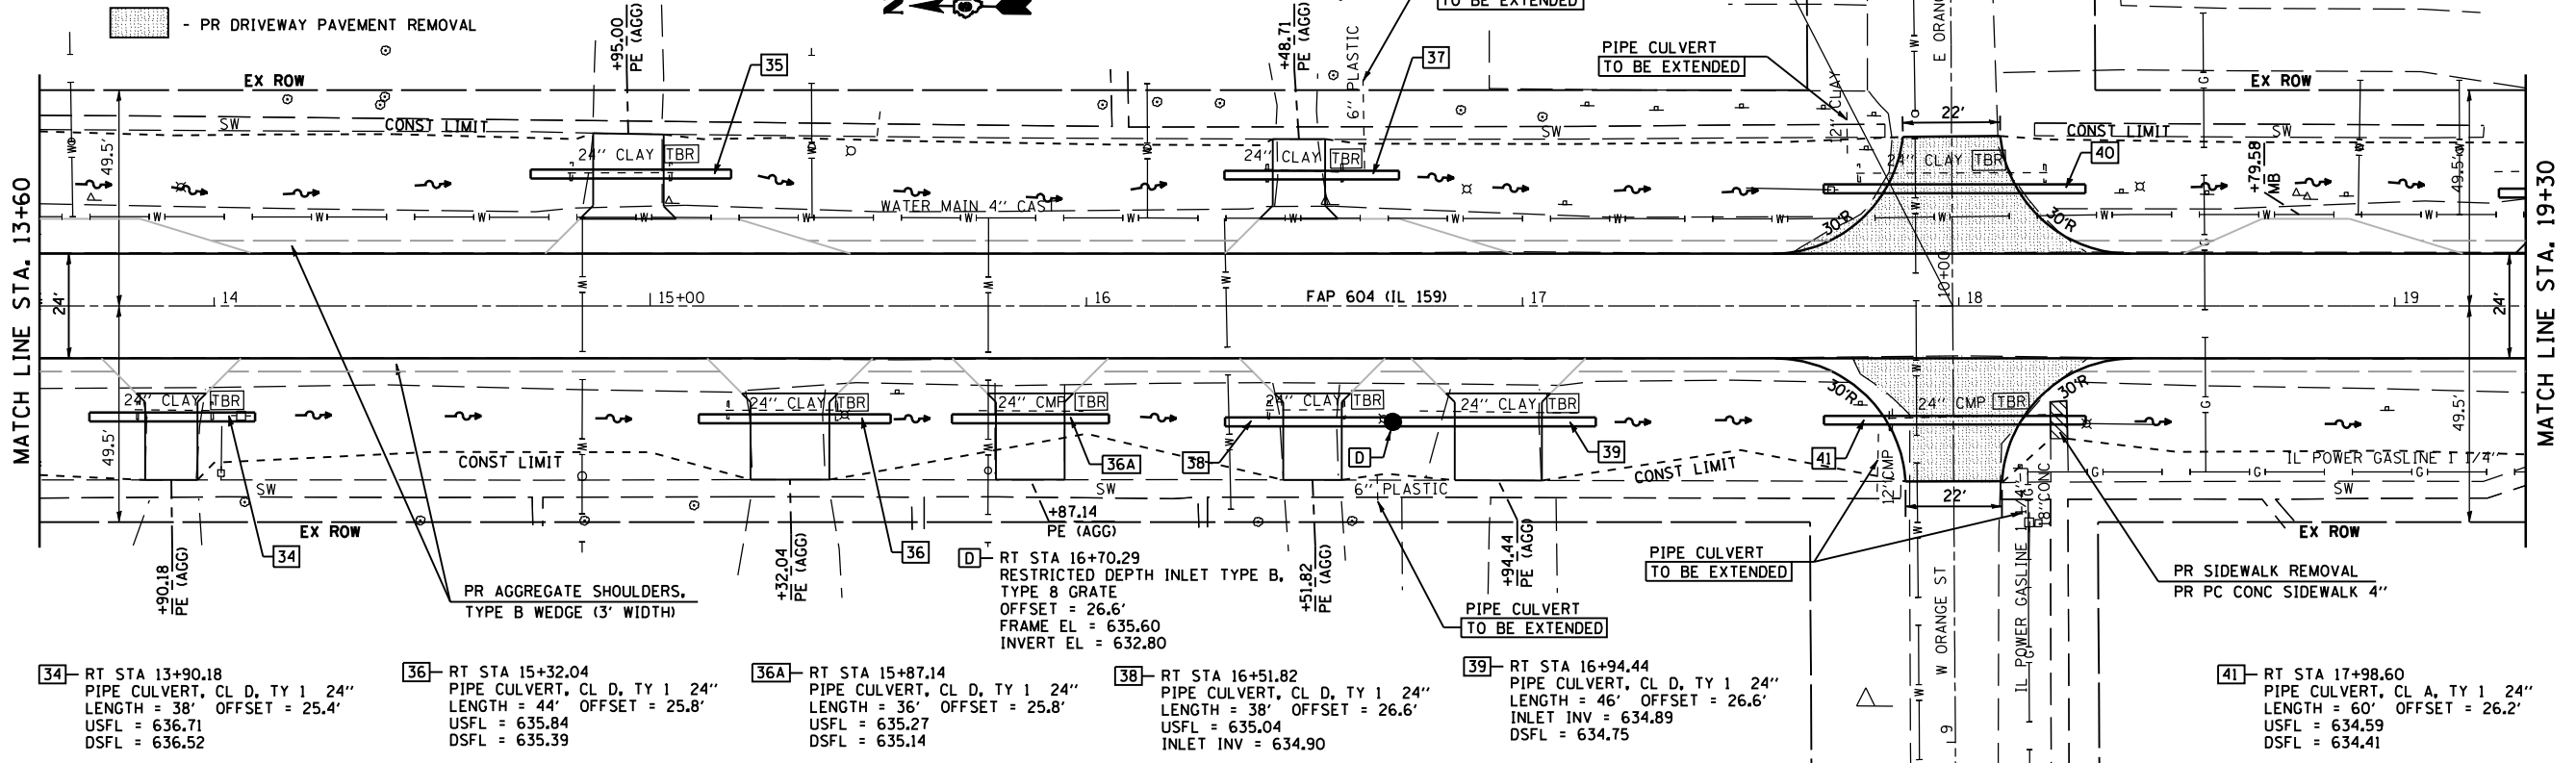

- [34]- RT STA 13+90.18  
PIPE CULVERT, CL D, TY 1 24"  
LENGTH = 38' OFFSET = 25.4'  
USFL = 636.71  
DSFL = 636.52
- [36]- RT STA 15+32.04  
PIPE CULVERT, CL D, TY 1 24"  
LENGTH = 44' OFFSET = 25.8'  
USFL = 635.84  
DSFL = 635.39
- [36A]- RT STA 15+87.14  
PIPE CULVERT, CL D, TY 1 24"  
LENGTH = 36' OFFSET = 25.8'  
USFL = 635.27  
DSFL = 635.14
- [38]- RT STA 16+51.82  
PIPE CULVERT, CL D, TY 1 24"  
LENGTH = 38' OFFSET = 26.6'  
USFL = 635.04  
INLET INV = 634.90
- [39]- RT STA 16+94.44  
PIPE CULVERT, CL D, TY 1 24"  
LENGTH = 46' OFFSET = 26.6'  
INLET INV = 634.89  
DSFL = 634.75
- [41]- RT STA 17+98.60  
PIPE CULVERT, CL A, TY 1 24"  
LENGTH = 60' OFFSET = 26.2'  
USFL = 634.59  
DSFL = 634.41

NOTE: FOR ENTRANCES, MAILBOX TURNOUTS, AND SIDE ROADS ON PART C, SEE DISTRICT SIX ENTRANCE DETAIL FOR '3R' PROJECTS

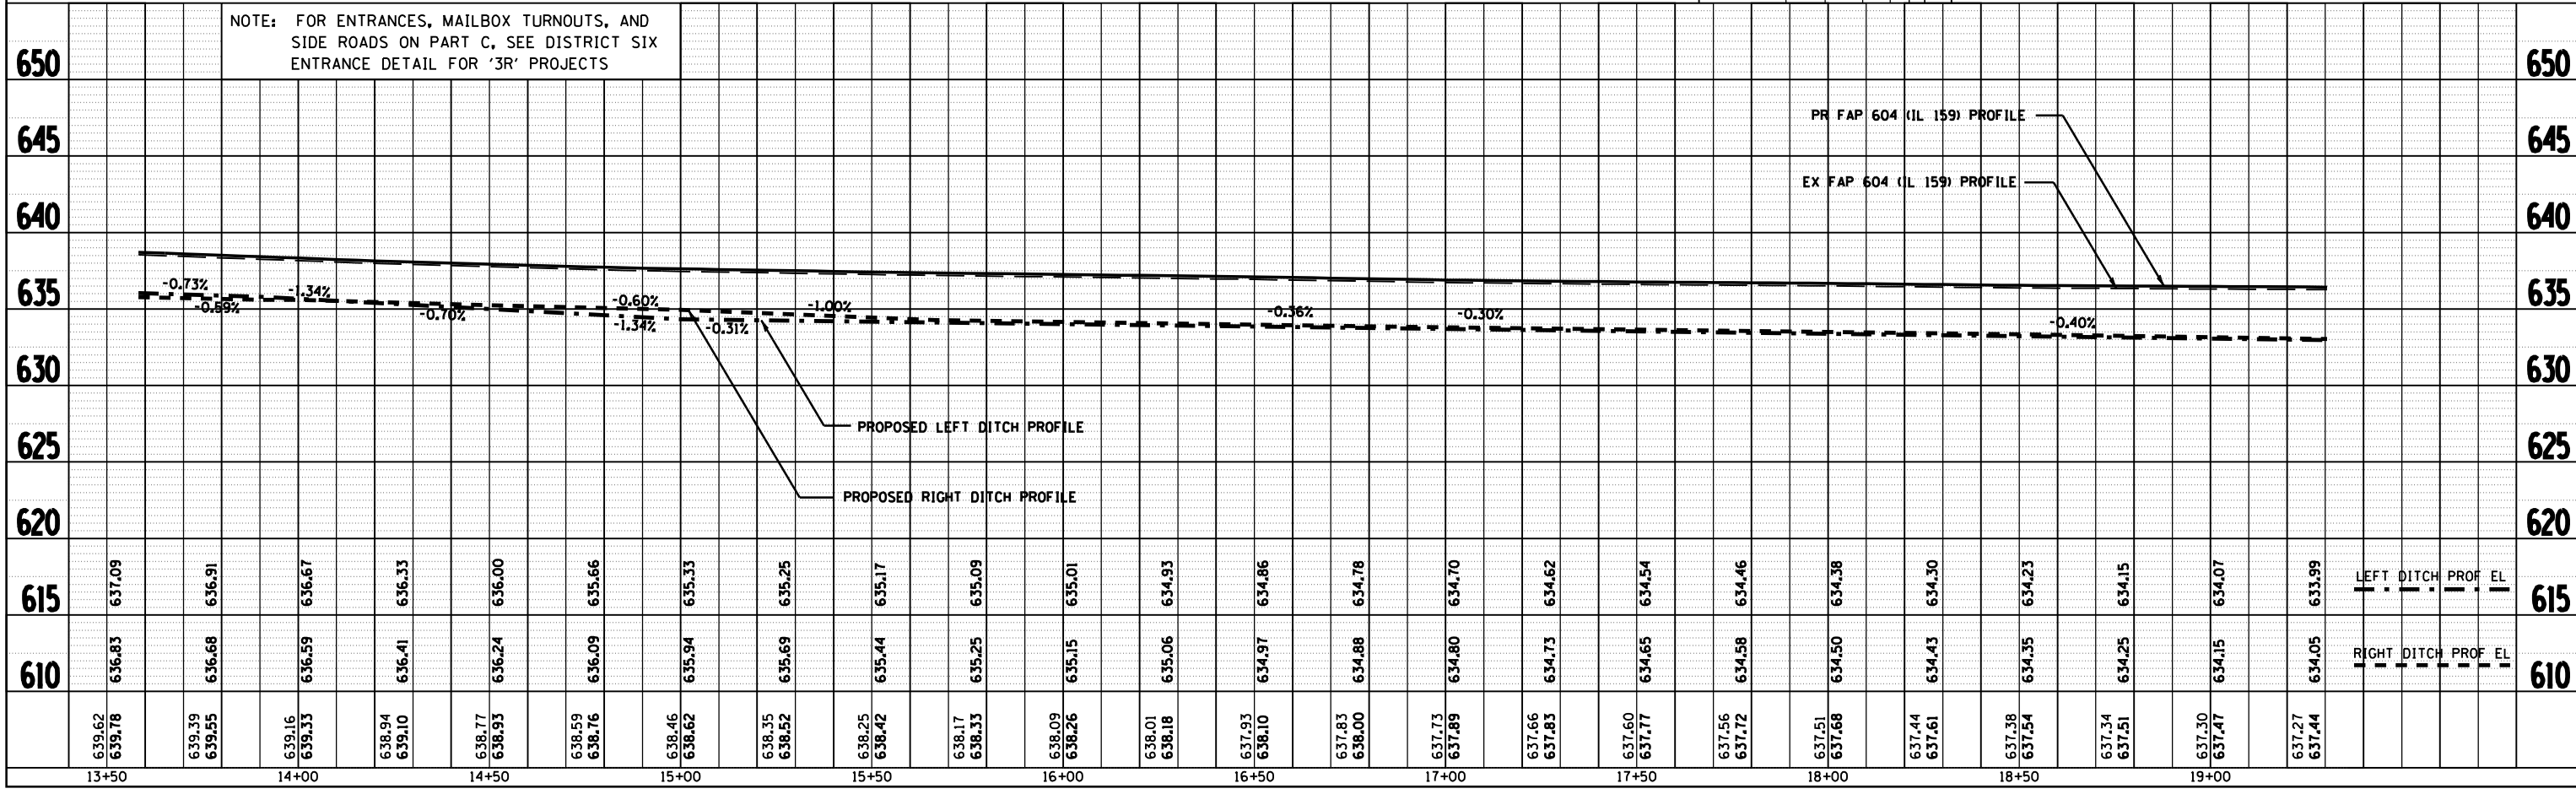

PLAN	SURVEYED	BY	DATE
	PLOTTED		
	NOTE BOOK		
	NO. OF WAY CHECKED		
	NO. OF FILE CHECKED		
	NO. OF PLOTTING		
	NO. OF FILE NAME		

PROFILE	SURVEYED	BY	DATE
	PLOTTED		
	NOTE BOOK		
	NO. OF WAY CHECKED		
	NO. OF FILE CHECKED		
	NO. OF PLOTTING		
	NO. OF FILE NAME		

PLOT DATE = 8/20/08  
FILE NAME = #FILES  
PLOT SCALE = #SCALE  
USER NAME = #USER