


F.A.P. RTE.	SECTION	COUNTY	TOTAL SHEETS	SHEET NO.
•	••	MACOUPIN	231	62

STA. 19+30 TO STA. 25+00
 FED. ROAD DIST. NO. ILLINOIS FED. AID PROJECT
 • FAP 325 & FAP 604
 •• 14R 115RS-2; 116RS-4; 101RS-2

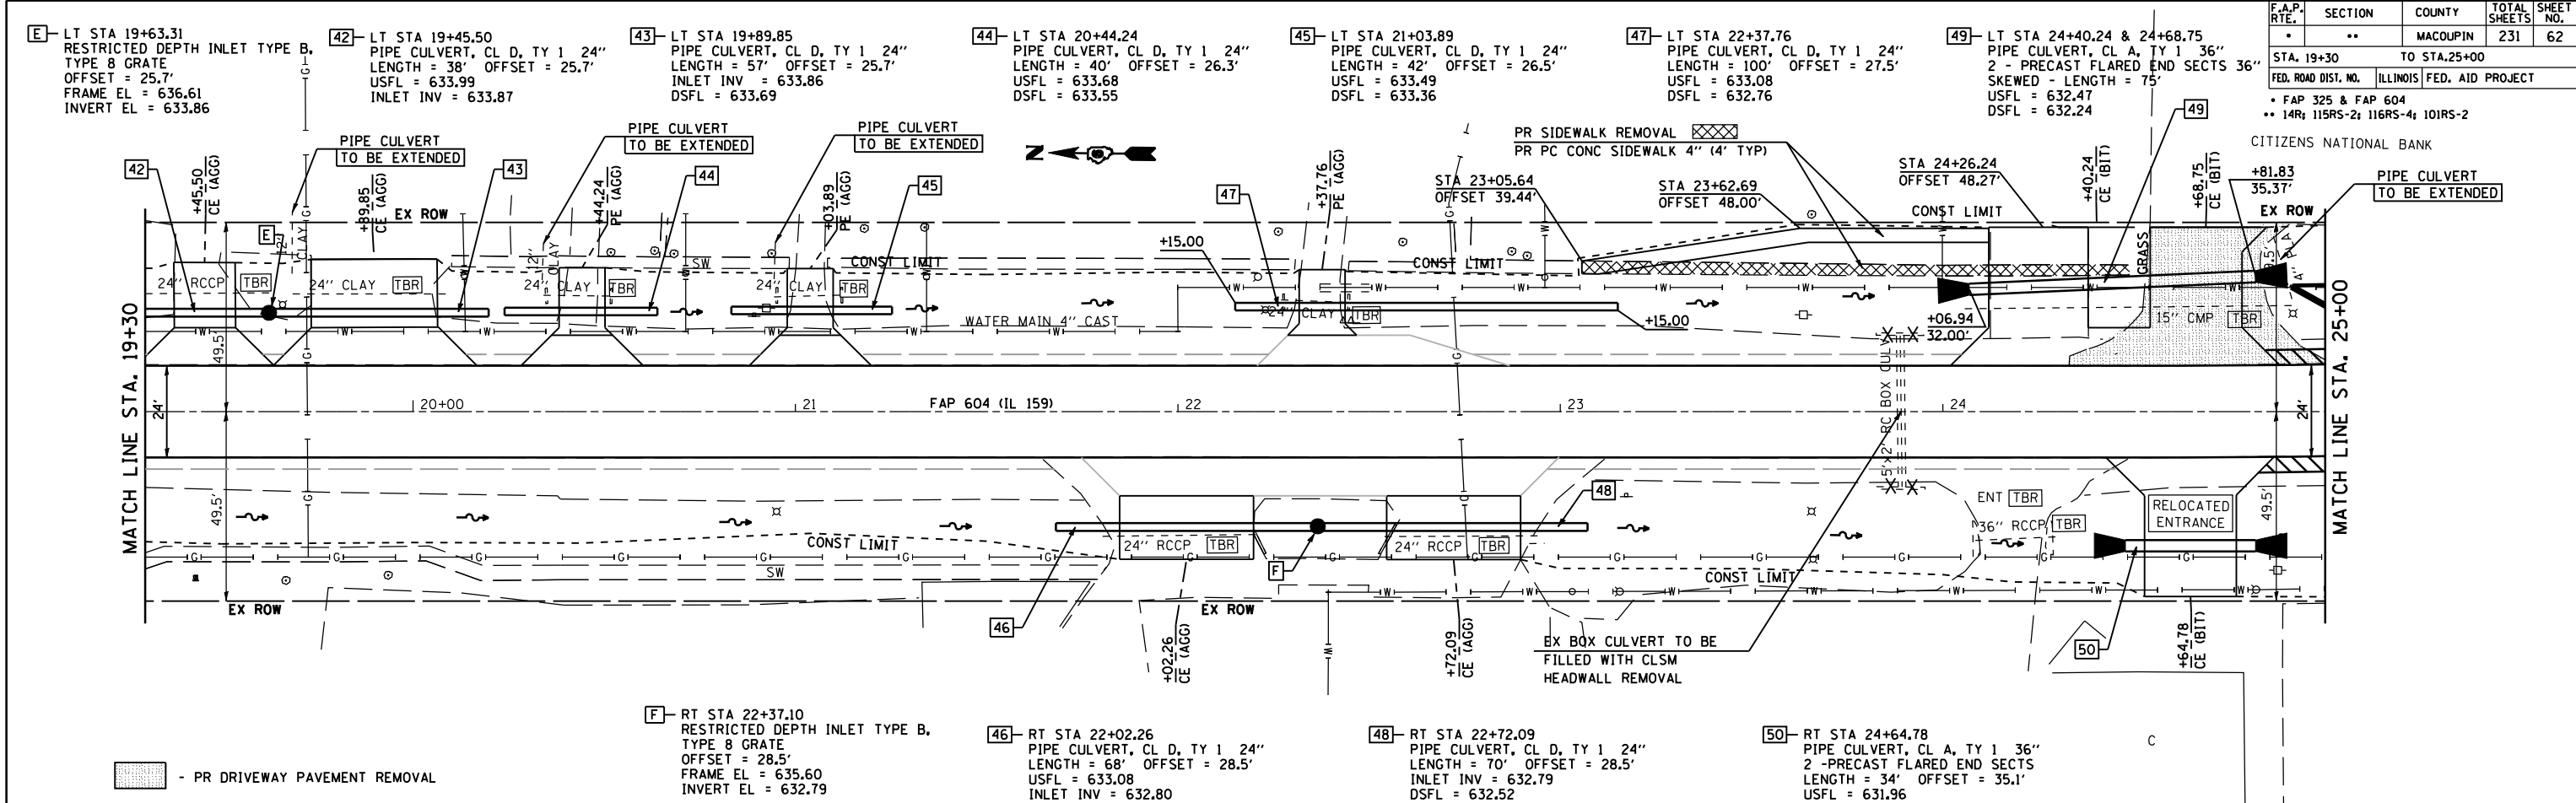

DATE	BY
DATE	BY

PLAN
 SURVEYED
 PLOTTED
 CHECKED
 DATE
 NO.

DATE	BY
DATE	BY

PROFILE
 SURVEYED
 PLOTTED
 CHECKED
 DATE
 NO.

