
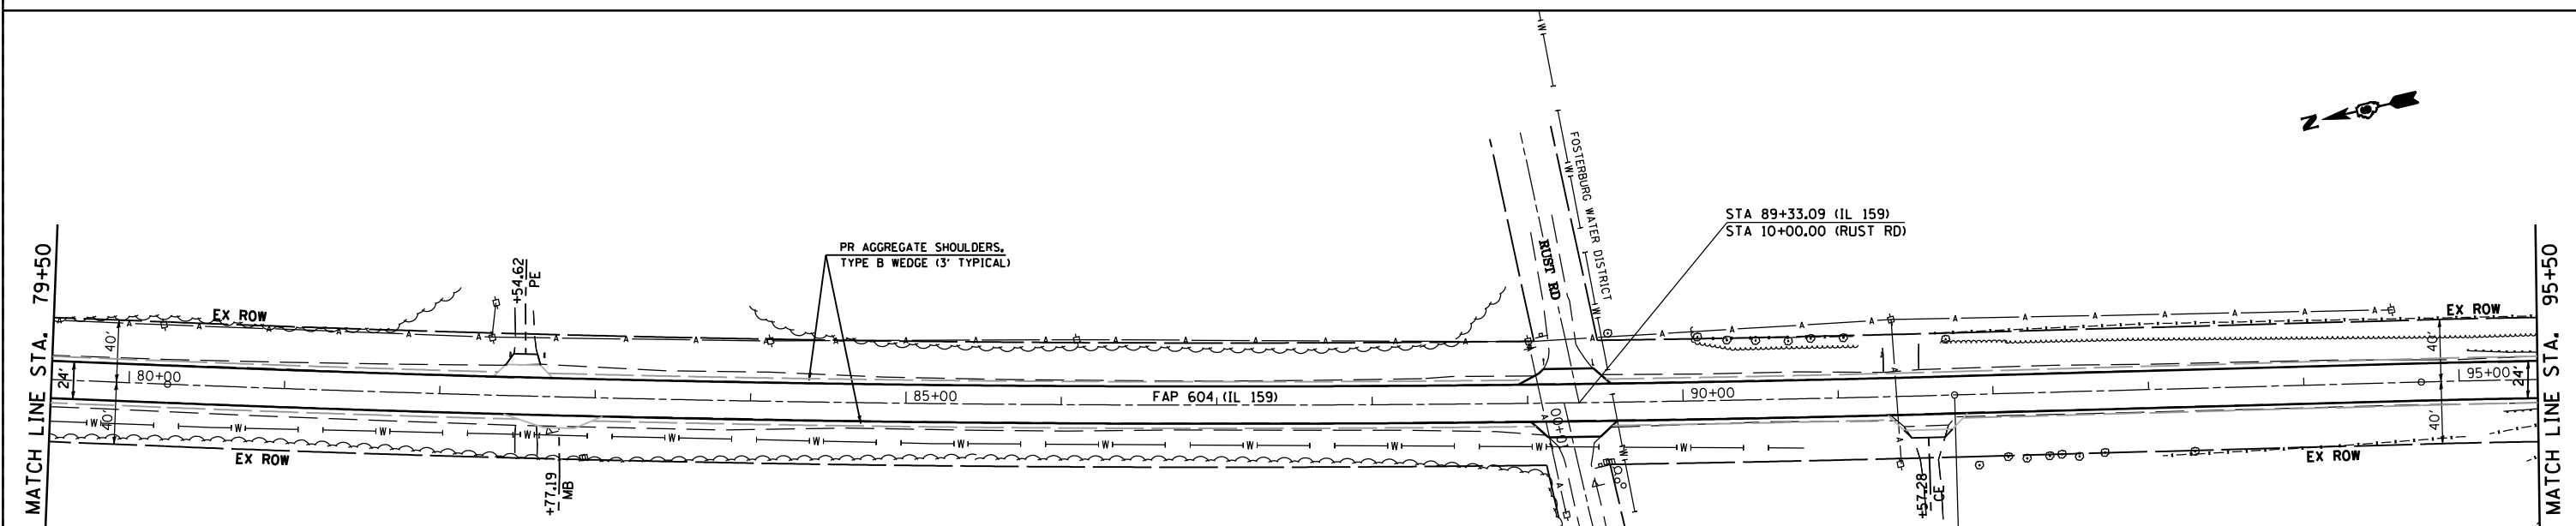


F.A.P. RTE.	SECTION	COUNTY	TOTAL SHEETS	SHEET NO.
*	**	MACOUPIN	231	65
STA. 63+50		TO STA. 95+50		
FED. ROAD DIST. NO.		ILLINOIS	FED. AID PROJECT	
* FAP 325 & FAP 604 ** 14R; 116RS-2; 116RS-4; 101RS-2				

NOTE: FOR ENTRANCES, MAILBOX TURNOUTS, AND SIDE ROADS ON PART B, SEE DISTRICT SIX ENTRANCE DETAIL FOR 'PPP' PROJECTS

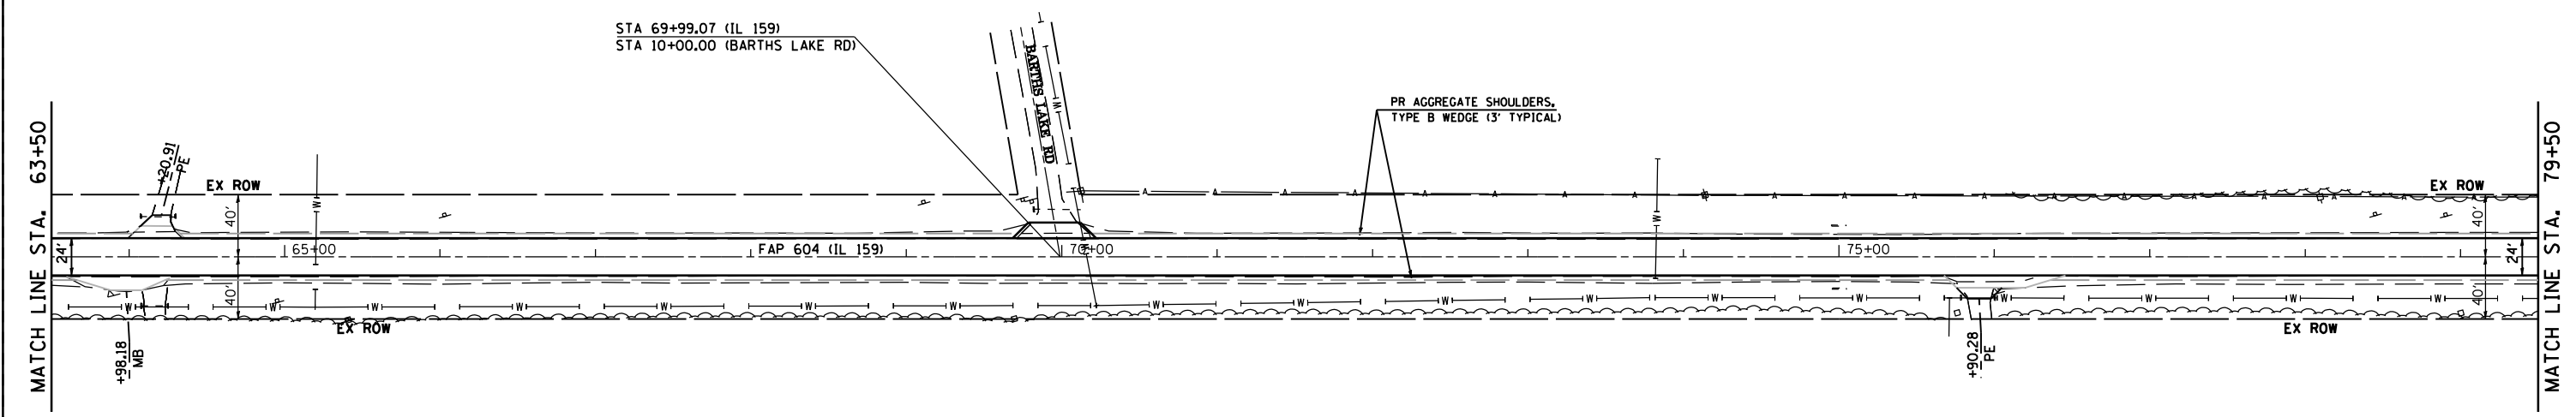

EXIST. CURVE 134
 PI STA. = 86+00.00
 $\Delta = 3^\circ 52' 21''$ (LT)
 $D = 0^\circ 20' 12''$
 $R = 17,015.47'$
 $T = 575.22'$
 $L = 1,150.00'$
 $E = 9.72'$
 P.C. STA. = 80+24.78
 P.T. STA. = 91+74.78

EQUATION:
 $Sta\ 91+74.78\ BK =$
 $Sta\ 91+75.20\ AH$

REVISIONS	
NAME	DATE

ILLINOIS DEPARTMENT OF TRANSPORTATION
PLAN VIEW
 FAP 325 (IL 16) & FAP 604 (IL 159)
 SECTION 14R; 116RS-2; 116RS-4; 101RS-2
 MACOUPIN COUNTY
 SCALE: 1" = 50'
 DATE **DATE**
 DRAWN BY
 CHECKED BY

PLOT DATE * DATE *
 PLOT SCALE * SCALES