


F.A.P. RTE.	SECTION	COUNTY	TOTAL SHEETS	SHEET NO.
*	**	MACOUPIN	231	70
STA.		TO STA.		
FED. ROAD DIST. NO.	ILLINOIS	FED. AID PROJECT		
• FAP 325 & FAP 604 ** 14R; 116RS-2; 116RS-4; 101RS-2				

CONSTRUCTION ACTIVITIES ALONG WARREN STREET ARE LIMITED TO INLAYING 3/4" LEVELING BINDER AND 1 1/2" BITUMINOUS SURFACE COURSE AT THE CITY OF BUNKER HILL'S REQUEST. MATCH EXISING CROSS SLOPES. PAY LIMITS FOR THE CITY ARE THE RADIUS RETURNS OF THE PAVEMENT MARKINGS.

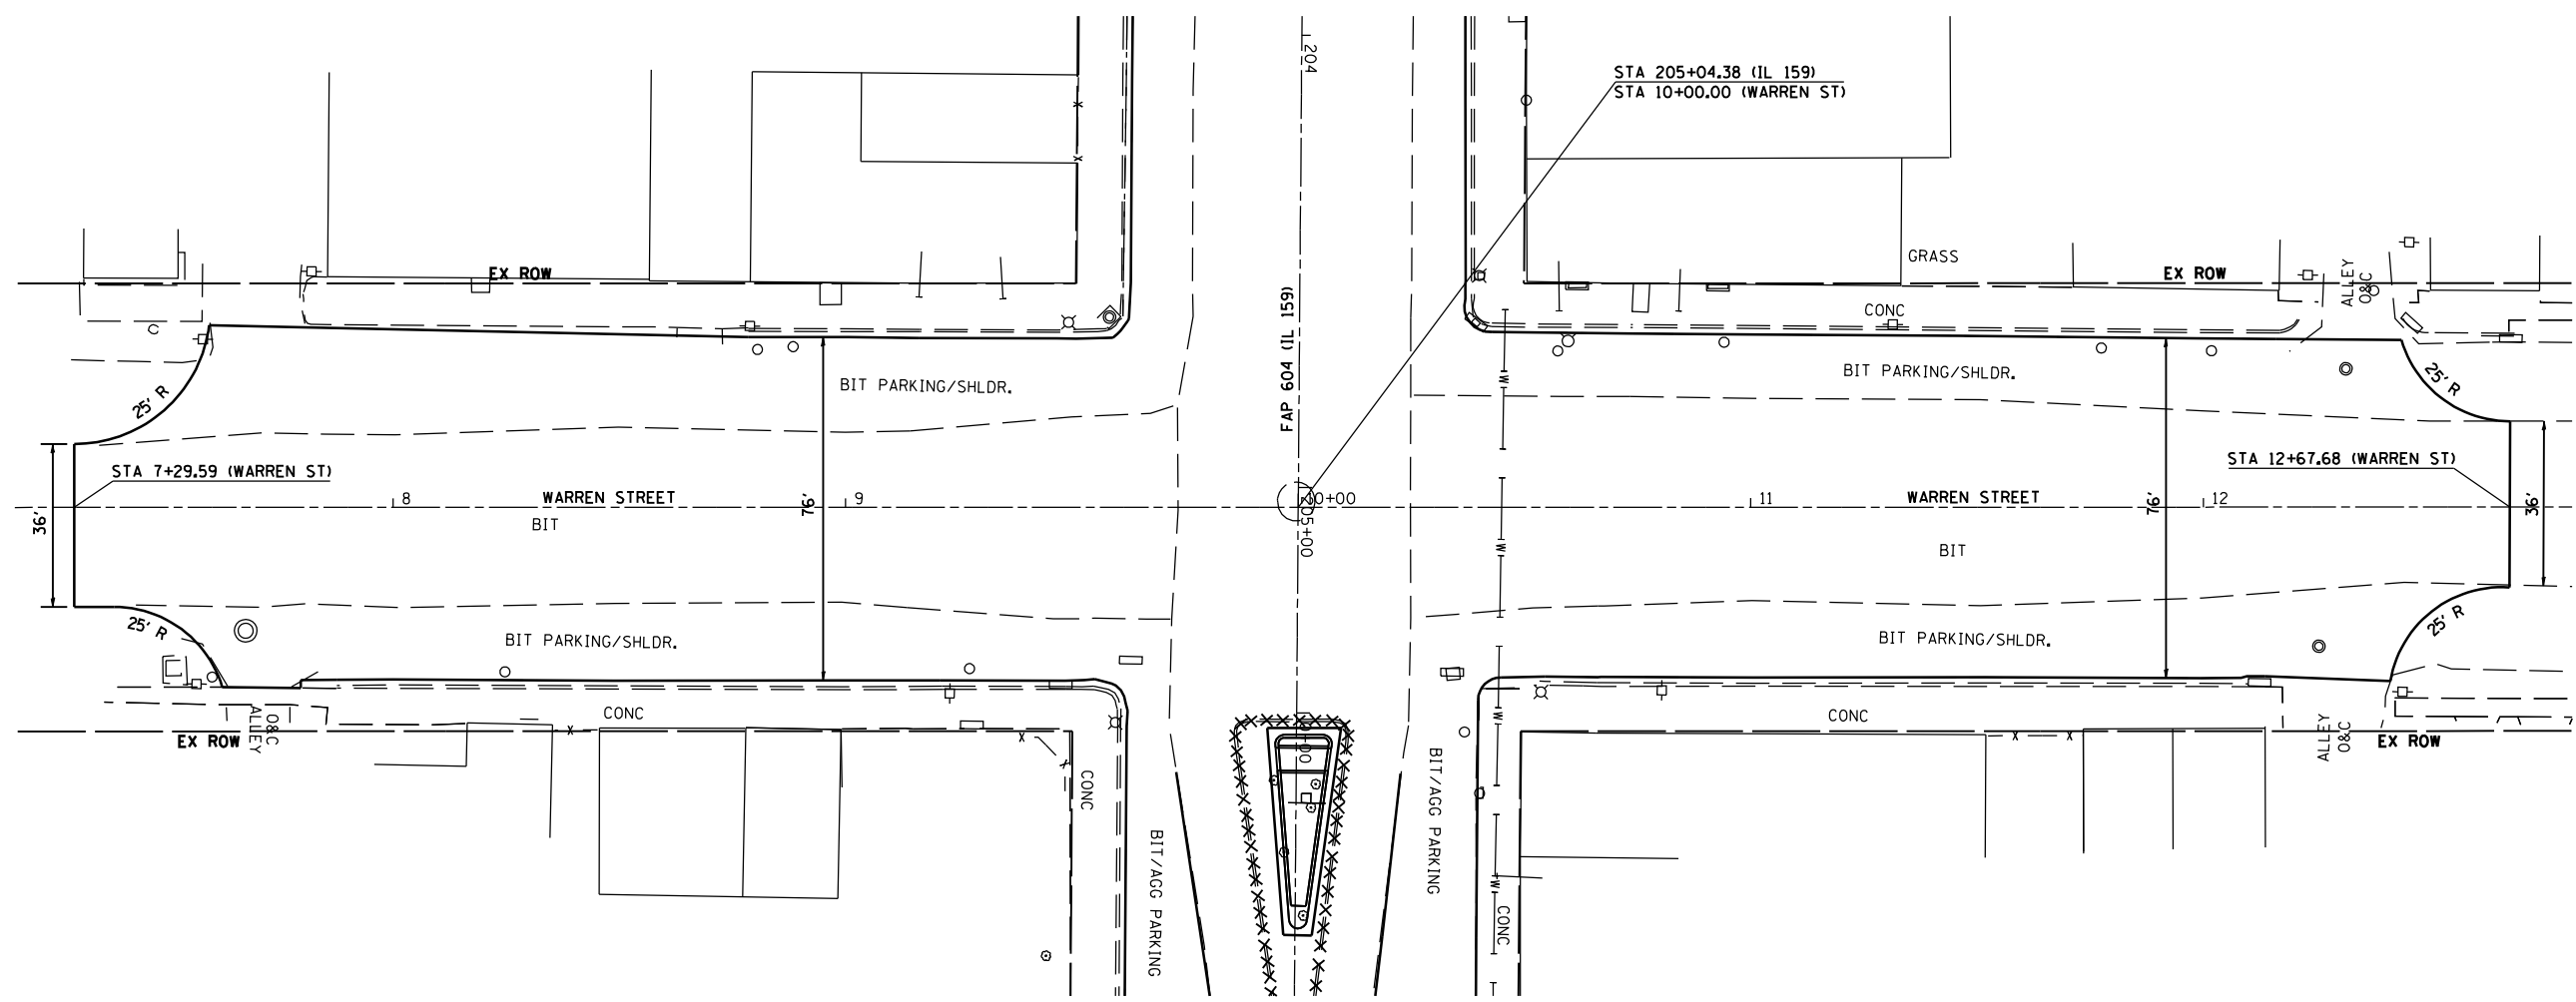

PLOT DATE : #DATE#
 FILE NAME : #FILE#
 PLOT SCALE : #SCALE#
 USER NAME : #USER#

REVISIONS	
NAME	DATE

ILLINOIS DEPARTMENT OF TRANSPORTATION
PLAN VIEW
 FAP 325 (IL 16) & FAP 604 (IL 159)
 SECTION 14R; 116RS-2; 116RS-4; 101RS-2
 MACOUPIN COUNTY
 SCALE: 1" = 20'
 DATE: #DATE#
 DRAWN BY: _____
 CHECKED BY: _____

WARREN STREET - PART C