


F.A.P. RTE.	SECTION	COUNTY	TOTAL SHEETS	SHEET NO.
*	**	MACOUPIN	231	71
STA. 3+84		TO STA. 7+00		
FED. ROAD DIST. NO.	ILLINOIS	FED. AID PROJECT		
* FAP 325 & FAP 604				
** 14R; 115RS-2; 116RS-4; 101RS-2				

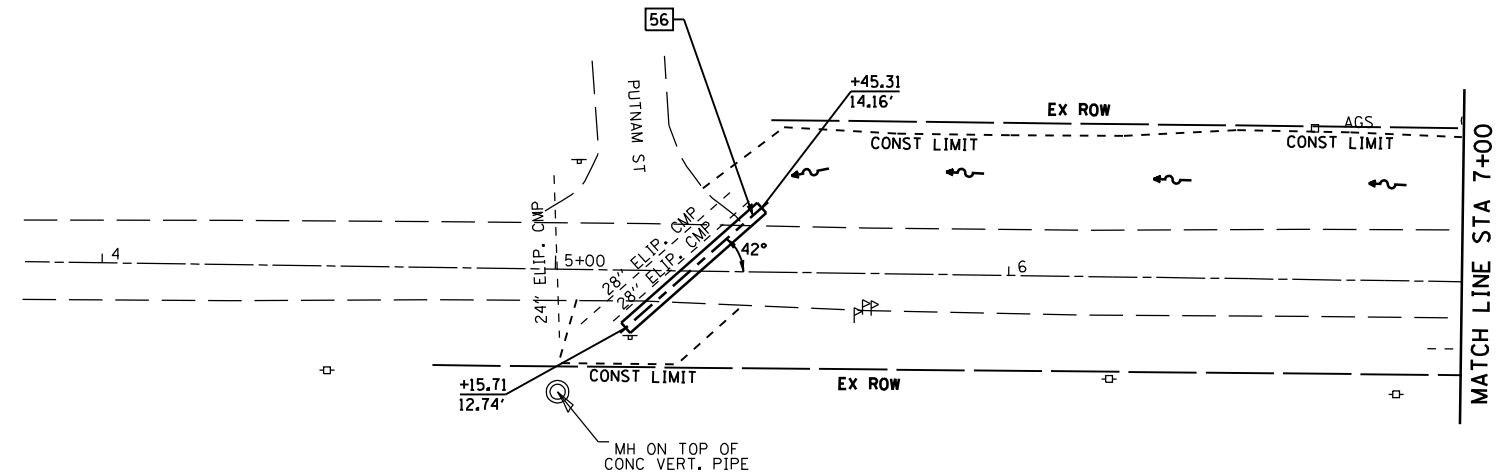

56- STA 5+29.72
 PIPE CULVERTS, CLASS A, TYPE 1, EQUIVALENT ROUND-SIZE 30"
 SKEWED - LENGTH = 40'
 USFL = 628.80
 DSFL = 628.69



PLAN	DATE
SURVEYED	
PLOTTED	
CHECKED	
BY	
NO.	

PROFILE	DATE
SURVEYED	
PLOTTED	
CHECKED	
BY	
NO.	

PLOT DATE: *
 DATE: *
 PLOT SCALE: *
 SCALE: *

