


F.A.P. RTE.	SECTION	COUNTY	TOTAL SHEETS	SHEET NO.
*	**	MACOUPIN	231	75
STA.		TO STA.		
FED. ROAD DIST. NO.	ILLINOIS	FED. AID PROJECT		
* FAP 325 & FAP 604				
** 14R; 115RS-2; 116RS-4; 101RS-2				

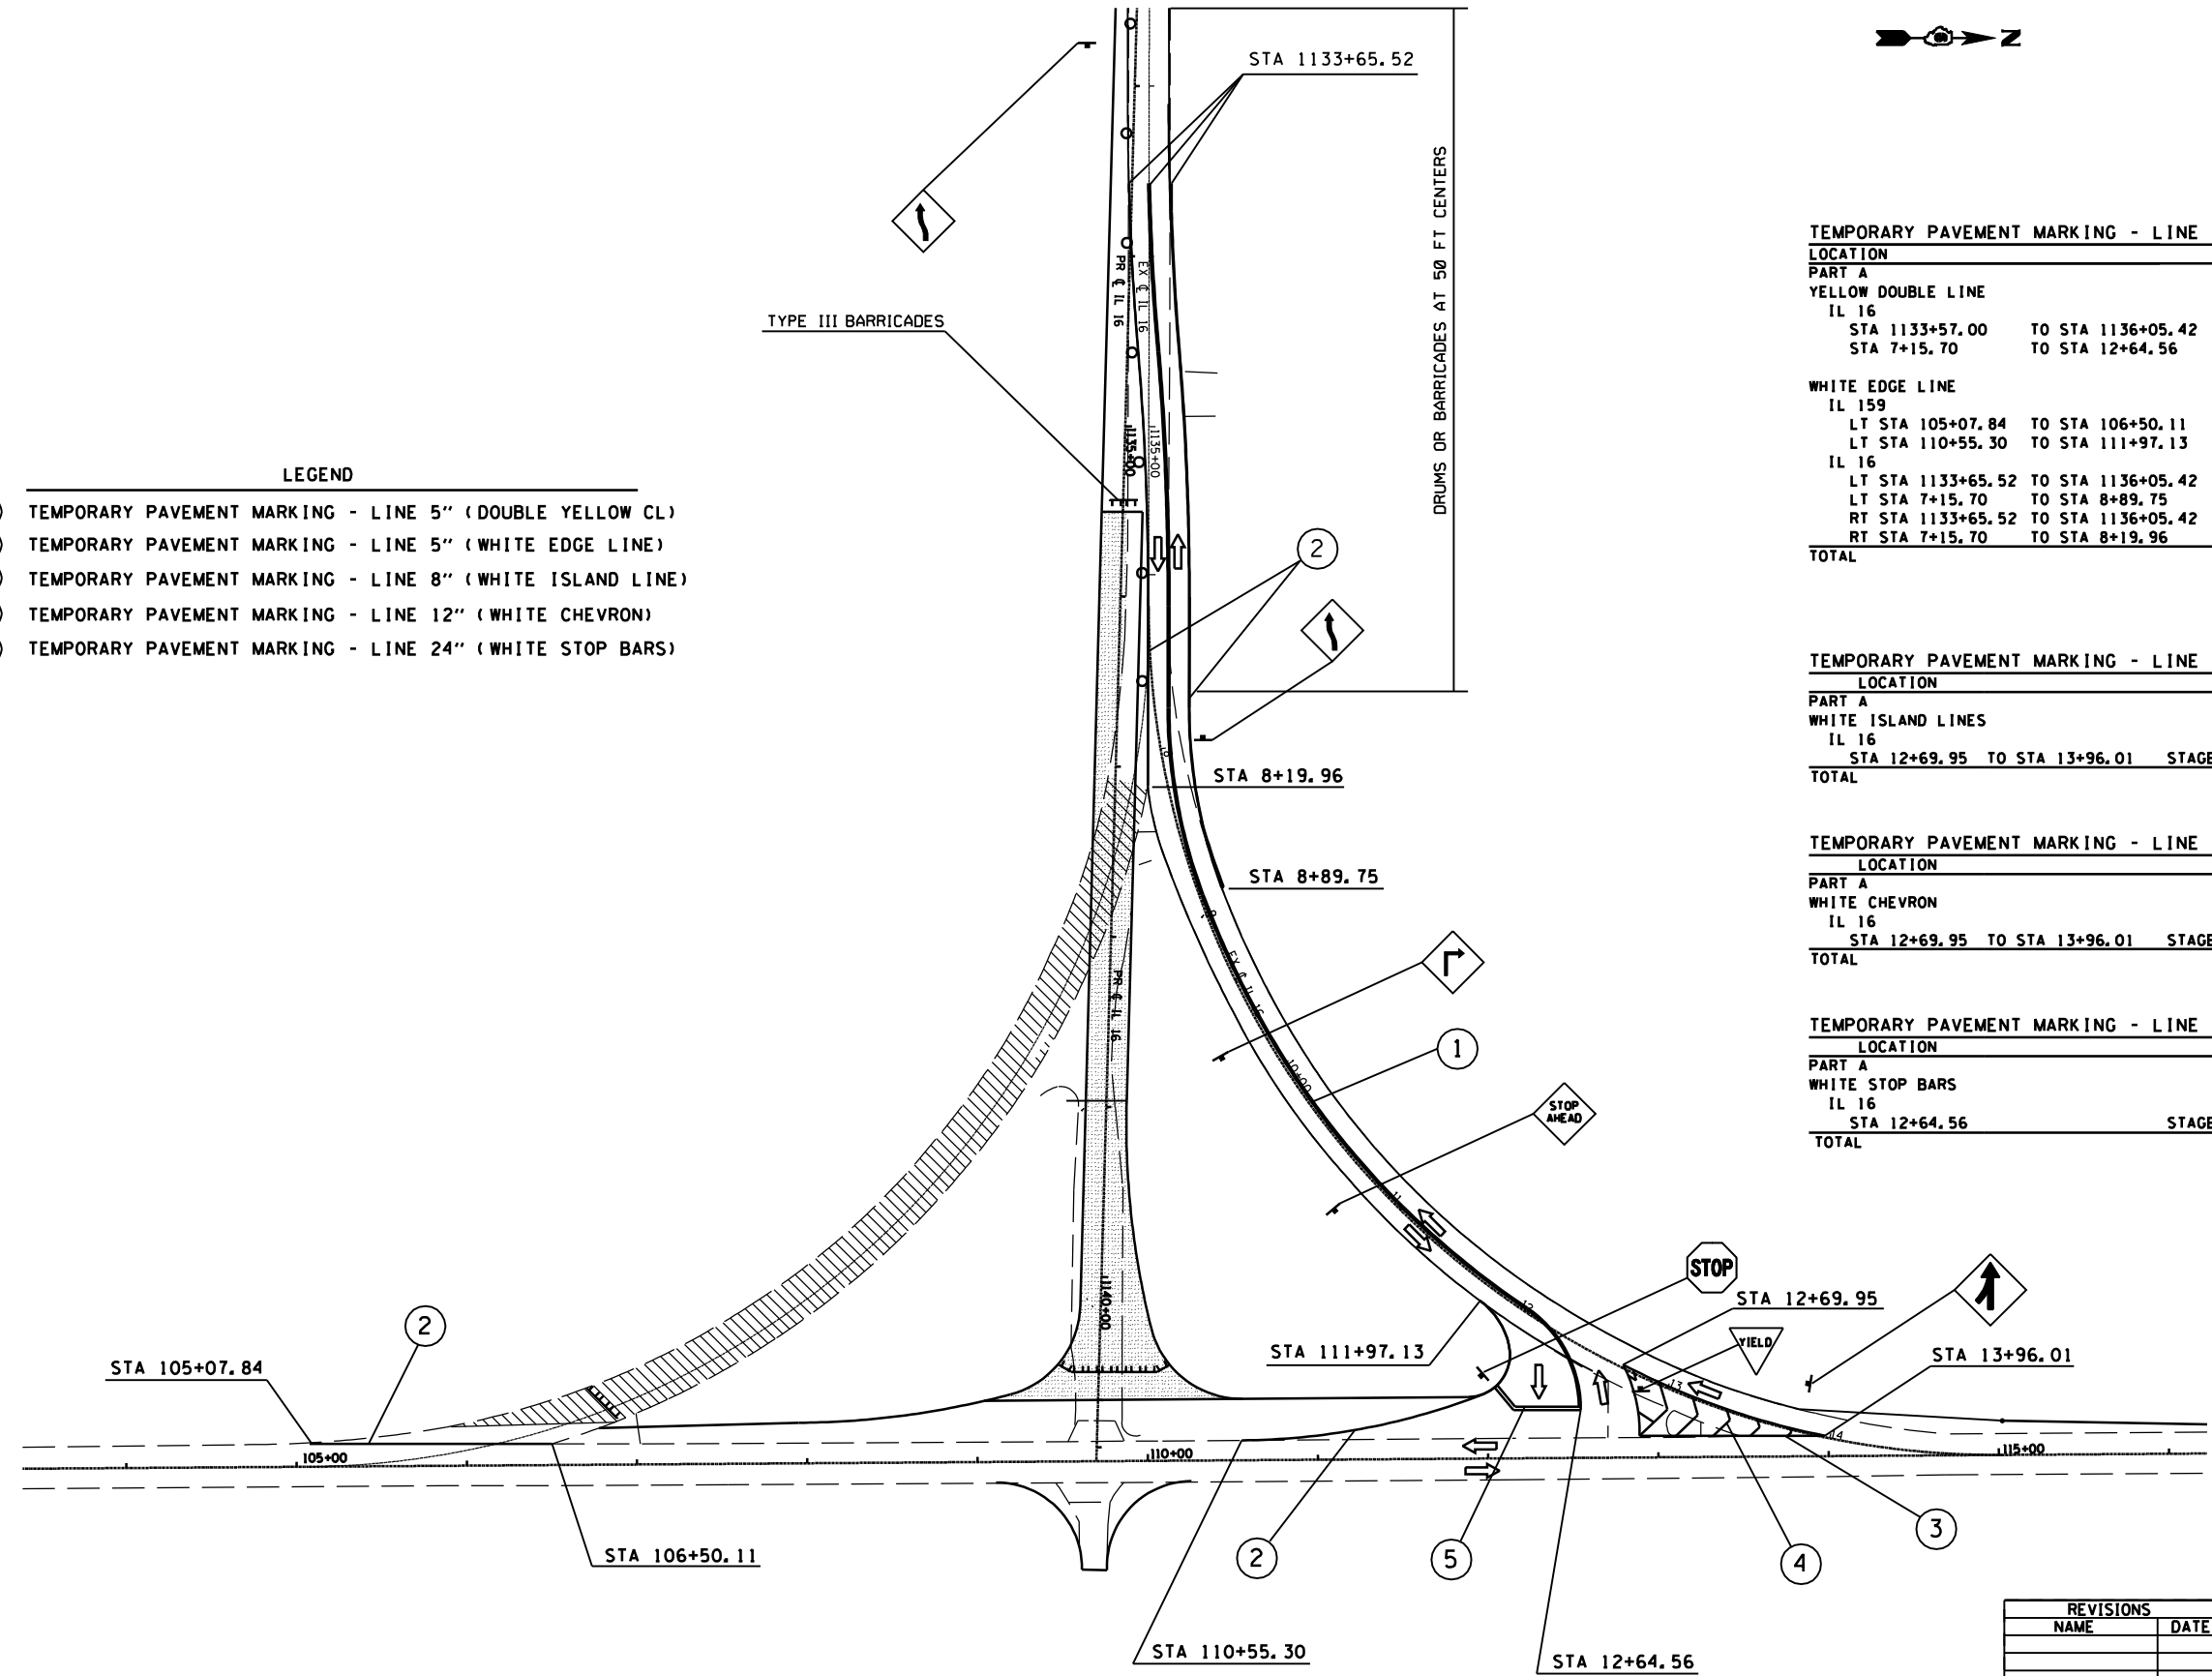

- LEGEND**
- ① TEMPORARY PAVEMENT MARKING - LINE 5" (DOUBLE YELLOW CL)
 - ② TEMPORARY PAVEMENT MARKING - LINE 5" (WHITE EDGE LINE)
 - ③ TEMPORARY PAVEMENT MARKING - LINE 8" (WHITE ISLAND LINE)
 - ④ TEMPORARY PAVEMENT MARKING - LINE 12" (WHITE CHEVRON)
 - ⑤ TEMPORARY PAVEMENT MARKING - LINE 24" (WHITE STOP BARS)



TEMPORARY PAVEMENT MARKING - LINE 5"

LOCATION	FOOT
PART A	
YELLOW DOUBLE LINE	
IL 16	
STA 1133+57.00 TO STA 1136+05.42	STAGE 2 497.0
STA 7+15.70 TO STA 12+64.56	STAGE 2 1,108.5
WHITE EDGE LINE	
IL 159	
LT STA 105+07.84 TO STA 106+50.11	STAGE 2 142.3
LT STA 110+55.30 TO STA 111+97.13	STAGE 2 212.5
IL 16	
LT STA 1133+65.52 TO STA 1136+05.42	STAGE 2 248.5
LT STA 7+15.70 TO STA 8+89.75	STAGE 2 174.0
RT STA 1133+65.52 TO STA 1136+05.42	STAGE 2 248.5
RT STA 7+15.70 TO STA 8+19.96	STAGE 2 329.9
TOTAL	2,961.2

TEMPORARY PAVEMENT MARKING - LINE 8"

LOCATION	FOOT
PART A	
WHITE ISLAND LINES	
IL 16	
STA 12+69.95 TO STA 13+96.01	STAGE 2 278.3
TOTAL	278.3

TEMPORARY PAVEMENT MARKING - LINE 12"

LOCATION	FOOT
PART A	
WHITE CHEVRON	
IL 16	
STA 12+69.95 TO STA 13+96.01	STAGE 2 129.8
TOTAL	129.8

TEMPORARY PAVEMENT MARKING - LINE 24"

LOCATION	FOOT
PART A	
WHITE STOP BARS	
IL 16	
STA 12+64.56	STAGE 2 56.8
TOTAL	56.8

REVISIONS	
NAME	DATE

ILLINOIS DEPARTMENT OF TRANSPORTATION
STAGE 2 TEMP PAVEMENT MARKINGS
 FAP 325 (IL 16) & FAP 604 (IL 159)
 SECTION 14R; 115RS-2; 116RS-4; 101RS-2
 MACOUPIN COUNTY

SCALE: VERT. _____
 HORIZ. _____

DATE _____ DRAWN BY _____
 CHECKED BY _____

PLOT DATE = \$DATES
 FILE NAME = \$FILEL\$
 PLOT SCALE = \$SCALE\$
 USER NAME = \$USER\$