


F.A.P. RTE.	SECTION	COUNTY	TOTAL SHEETS	SHEET NO.
*	**	MACOUPIN	231	118
STA. 1129+00.00 TO STA. 1130+00.00				
FED. ROAD DIST. NO.			ILLINOIS	FED. AID PROJECT

- FAP 325 & FAP 604
- ** 14R 115RS-2 116RS-4 101RS-2

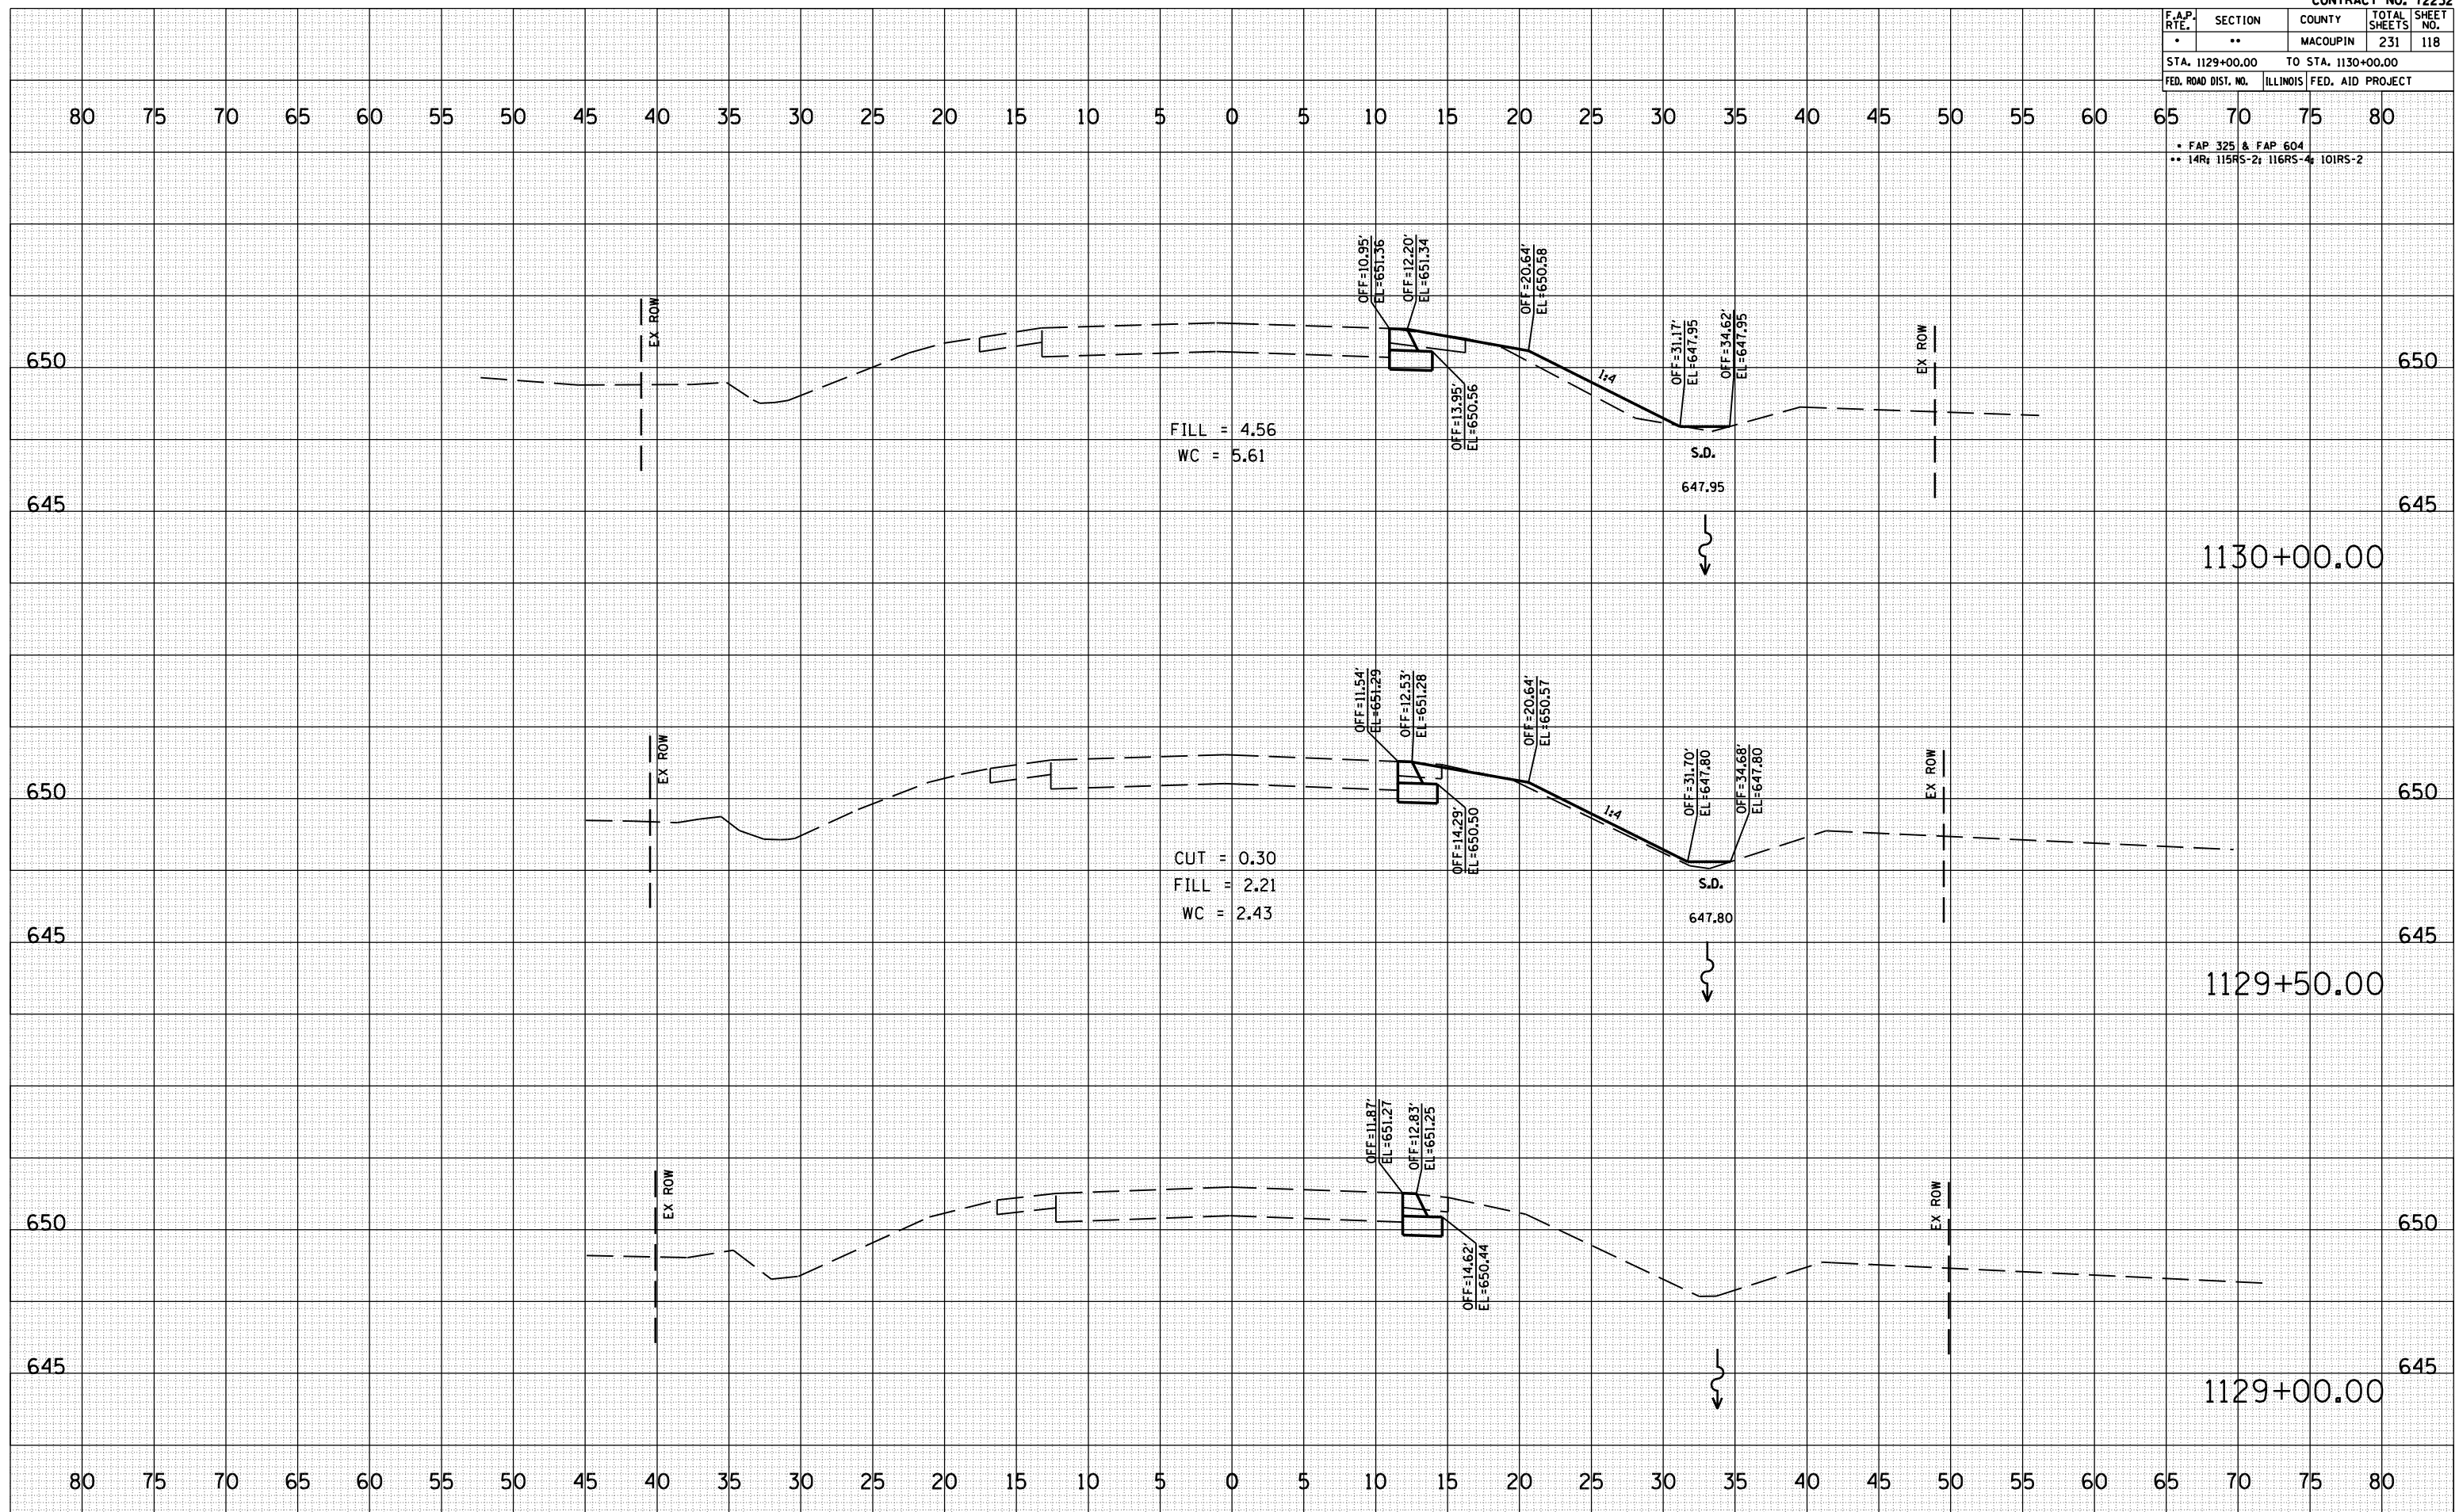

BY: _____ DATE: _____

BY: _____ DATE: _____

BY: _____ DATE: _____
