



F.A.P. RTE.	SECTION	COUNTY	TOTAL SHEETS	SHEET NO.
..	..	MACOUPIN	231	129
STA. 1139+00.00		TO STA. 1140+00.00		
FED. ROAD DIST. NO.	ILLINOIS	FED. AID PROJECT		

• FAP 325 & FAP 604
 •• 14R 115RS-2; 116RS-4; 101RS-2

DATE	BY

NO.	AREAS CHECKED

NO.	AREAS CHECKED

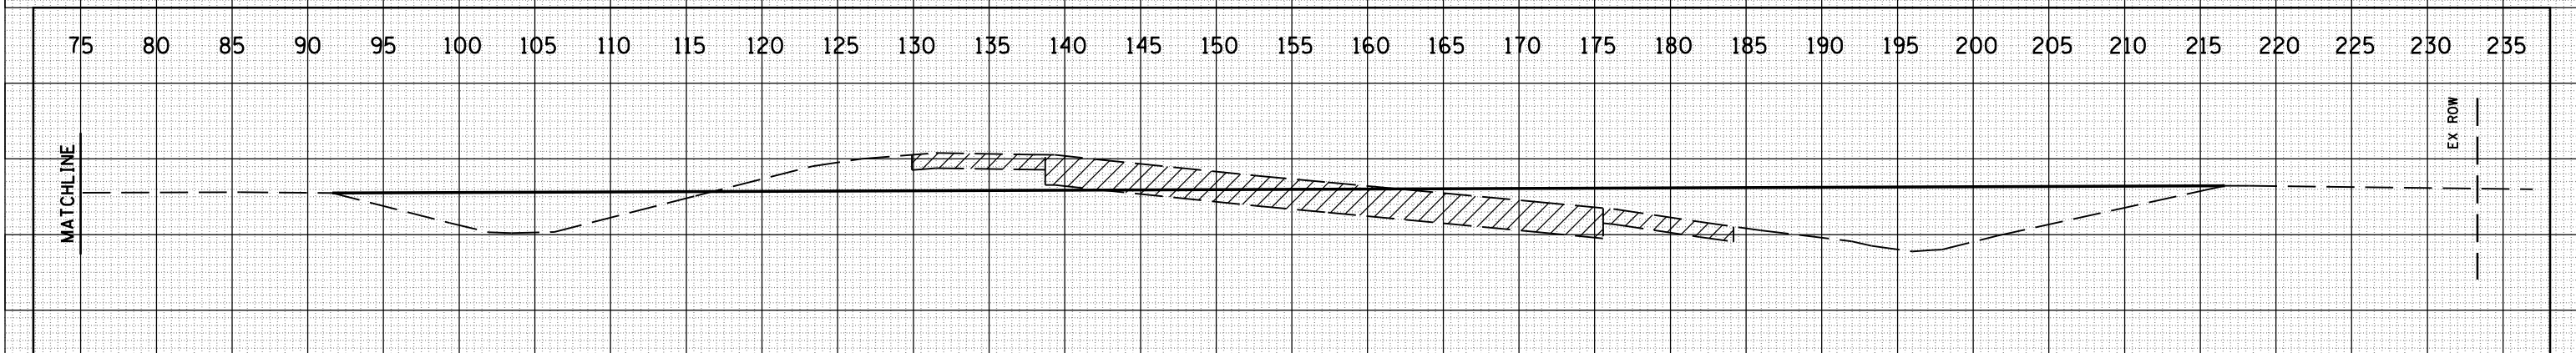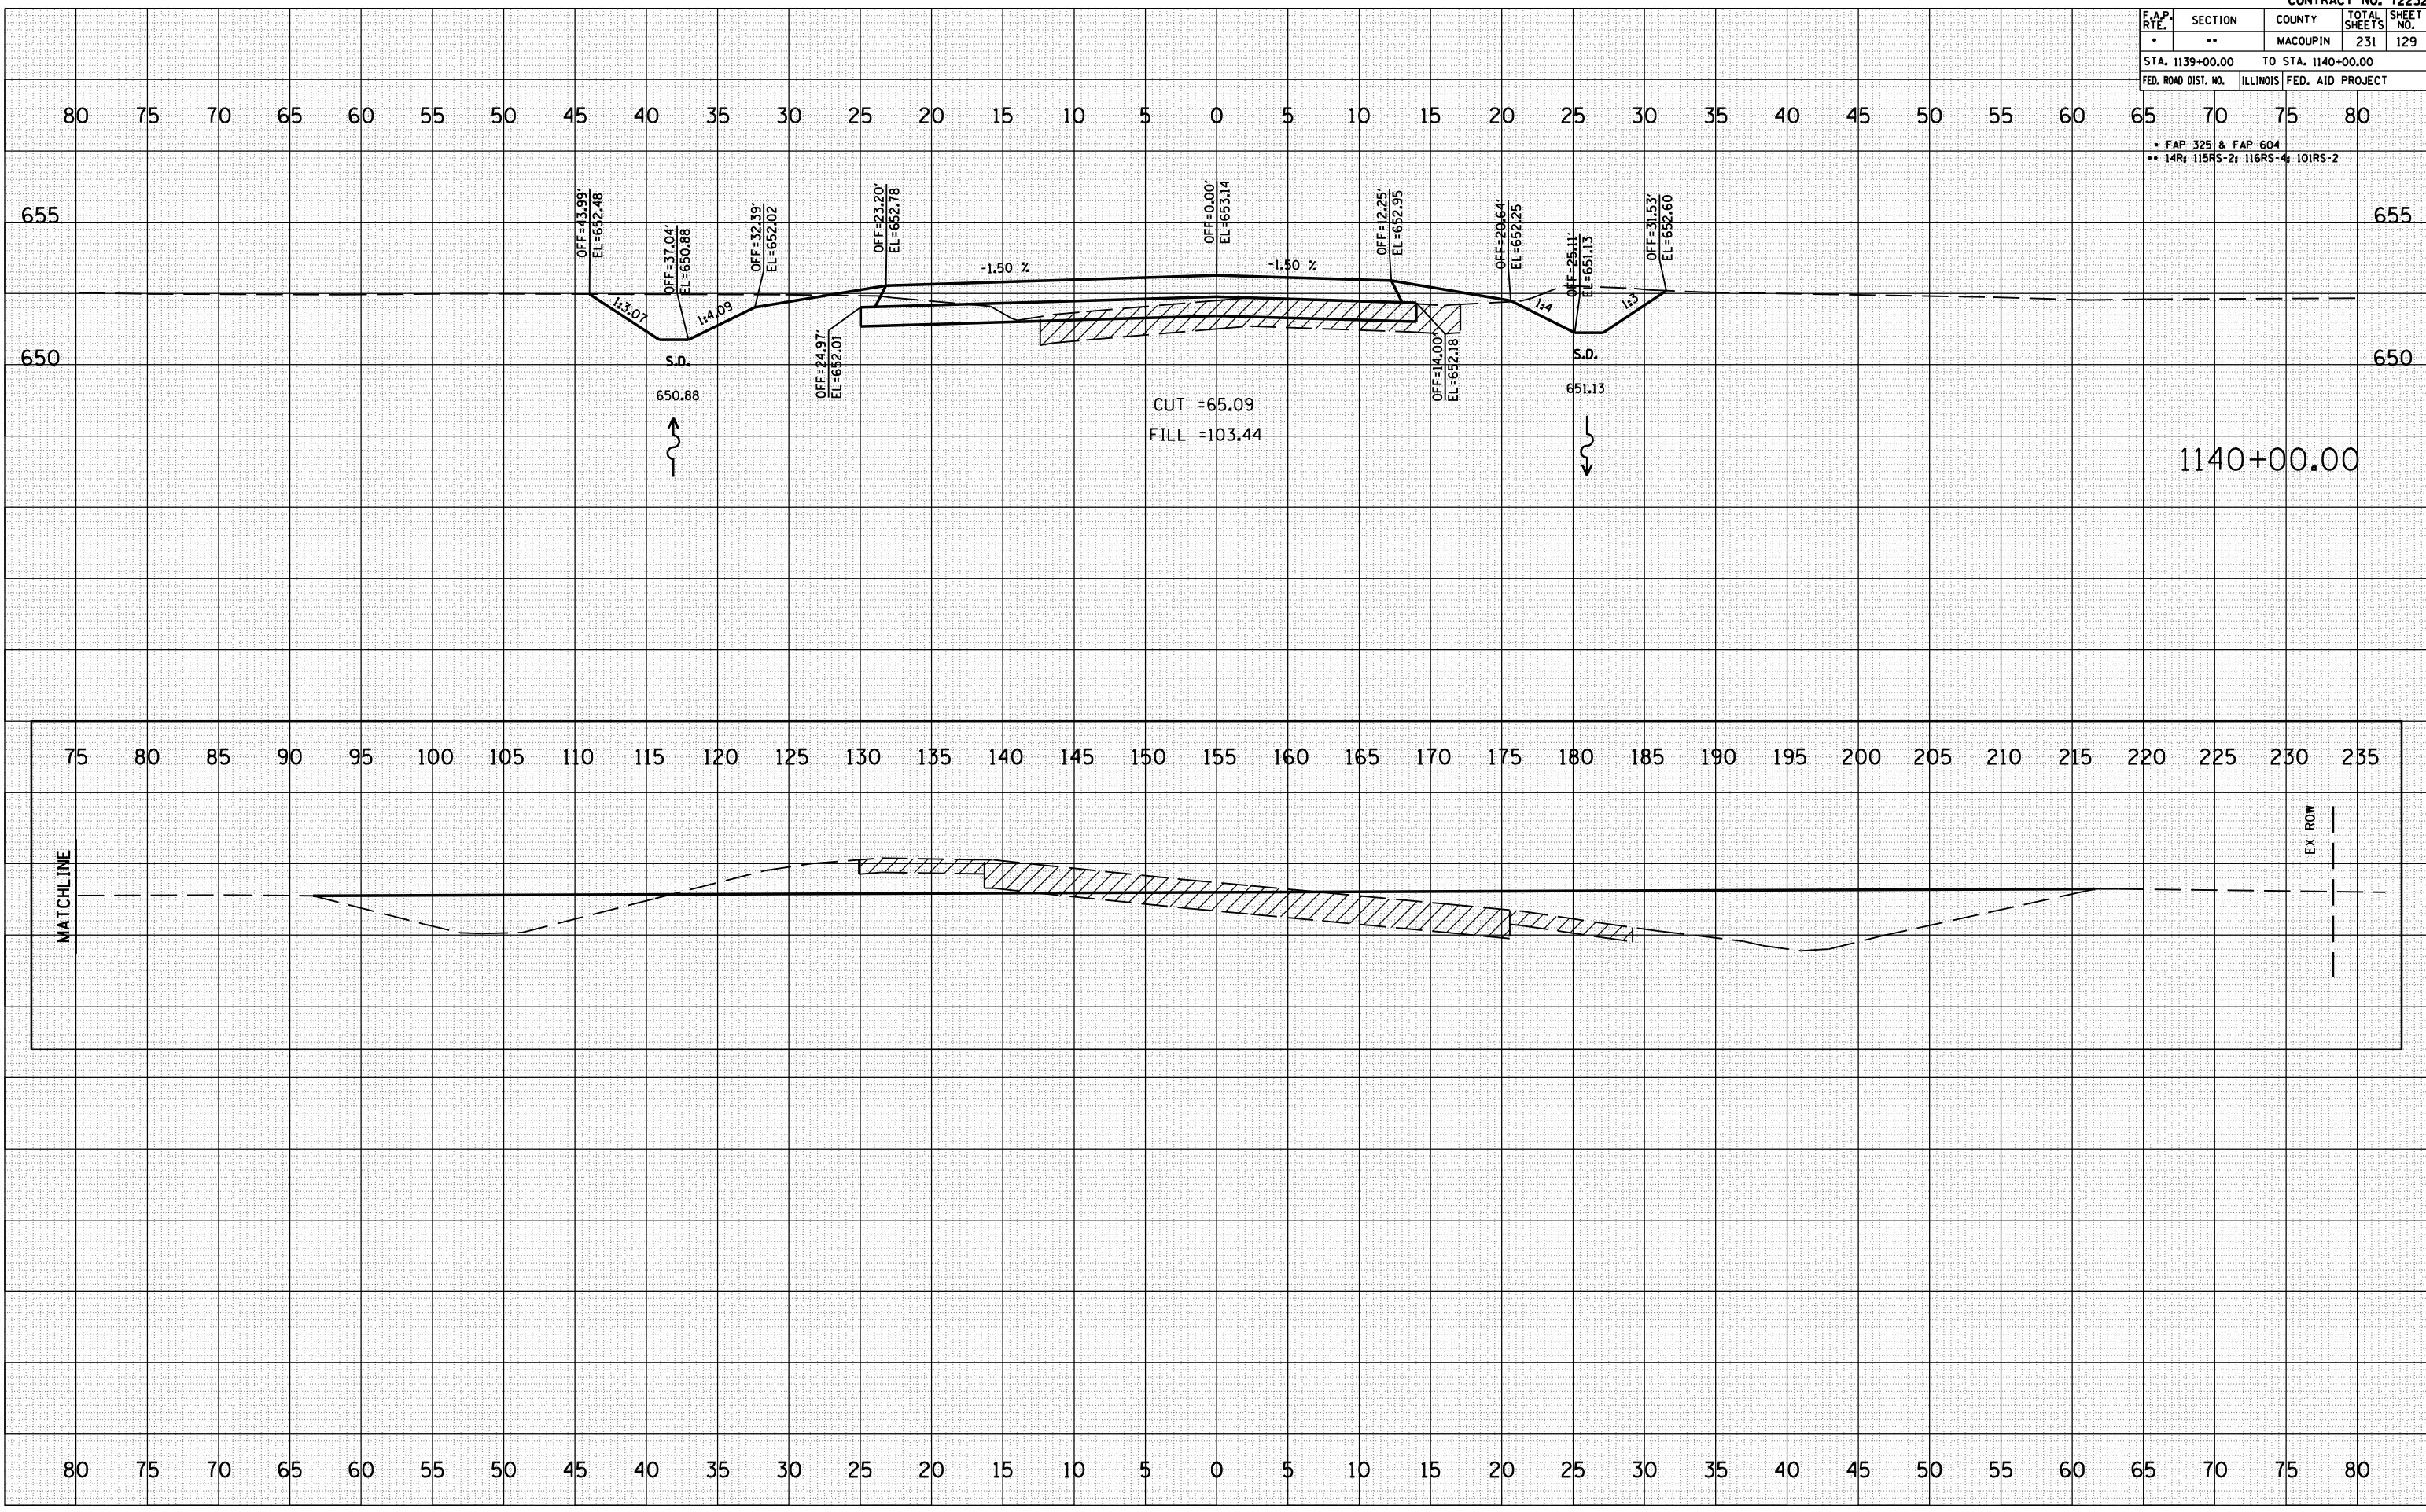

DATE	BY

NO.	AREAS CHECKED

NO.	AREAS CHECKED

DATE: *DATE*
 FILE NAME: *FILE*
 PLOT SCALE: *SCALE*
 USER NAME: *USER*