


F.A.P. RTE.	SECTION	COUNTY	TOTAL SHEETS	SHEET NO.
*	**	MACOUPIN	231	132
STA. 1129+50.00		TO STA. 1130+50.00		
FED. ROAD DIST. NO.		ILLINOIS FED. AID PROJECT		

* FAP 325 & FAP 604
 ** 14R 115RS-2; 116RS-4; 101RS-2

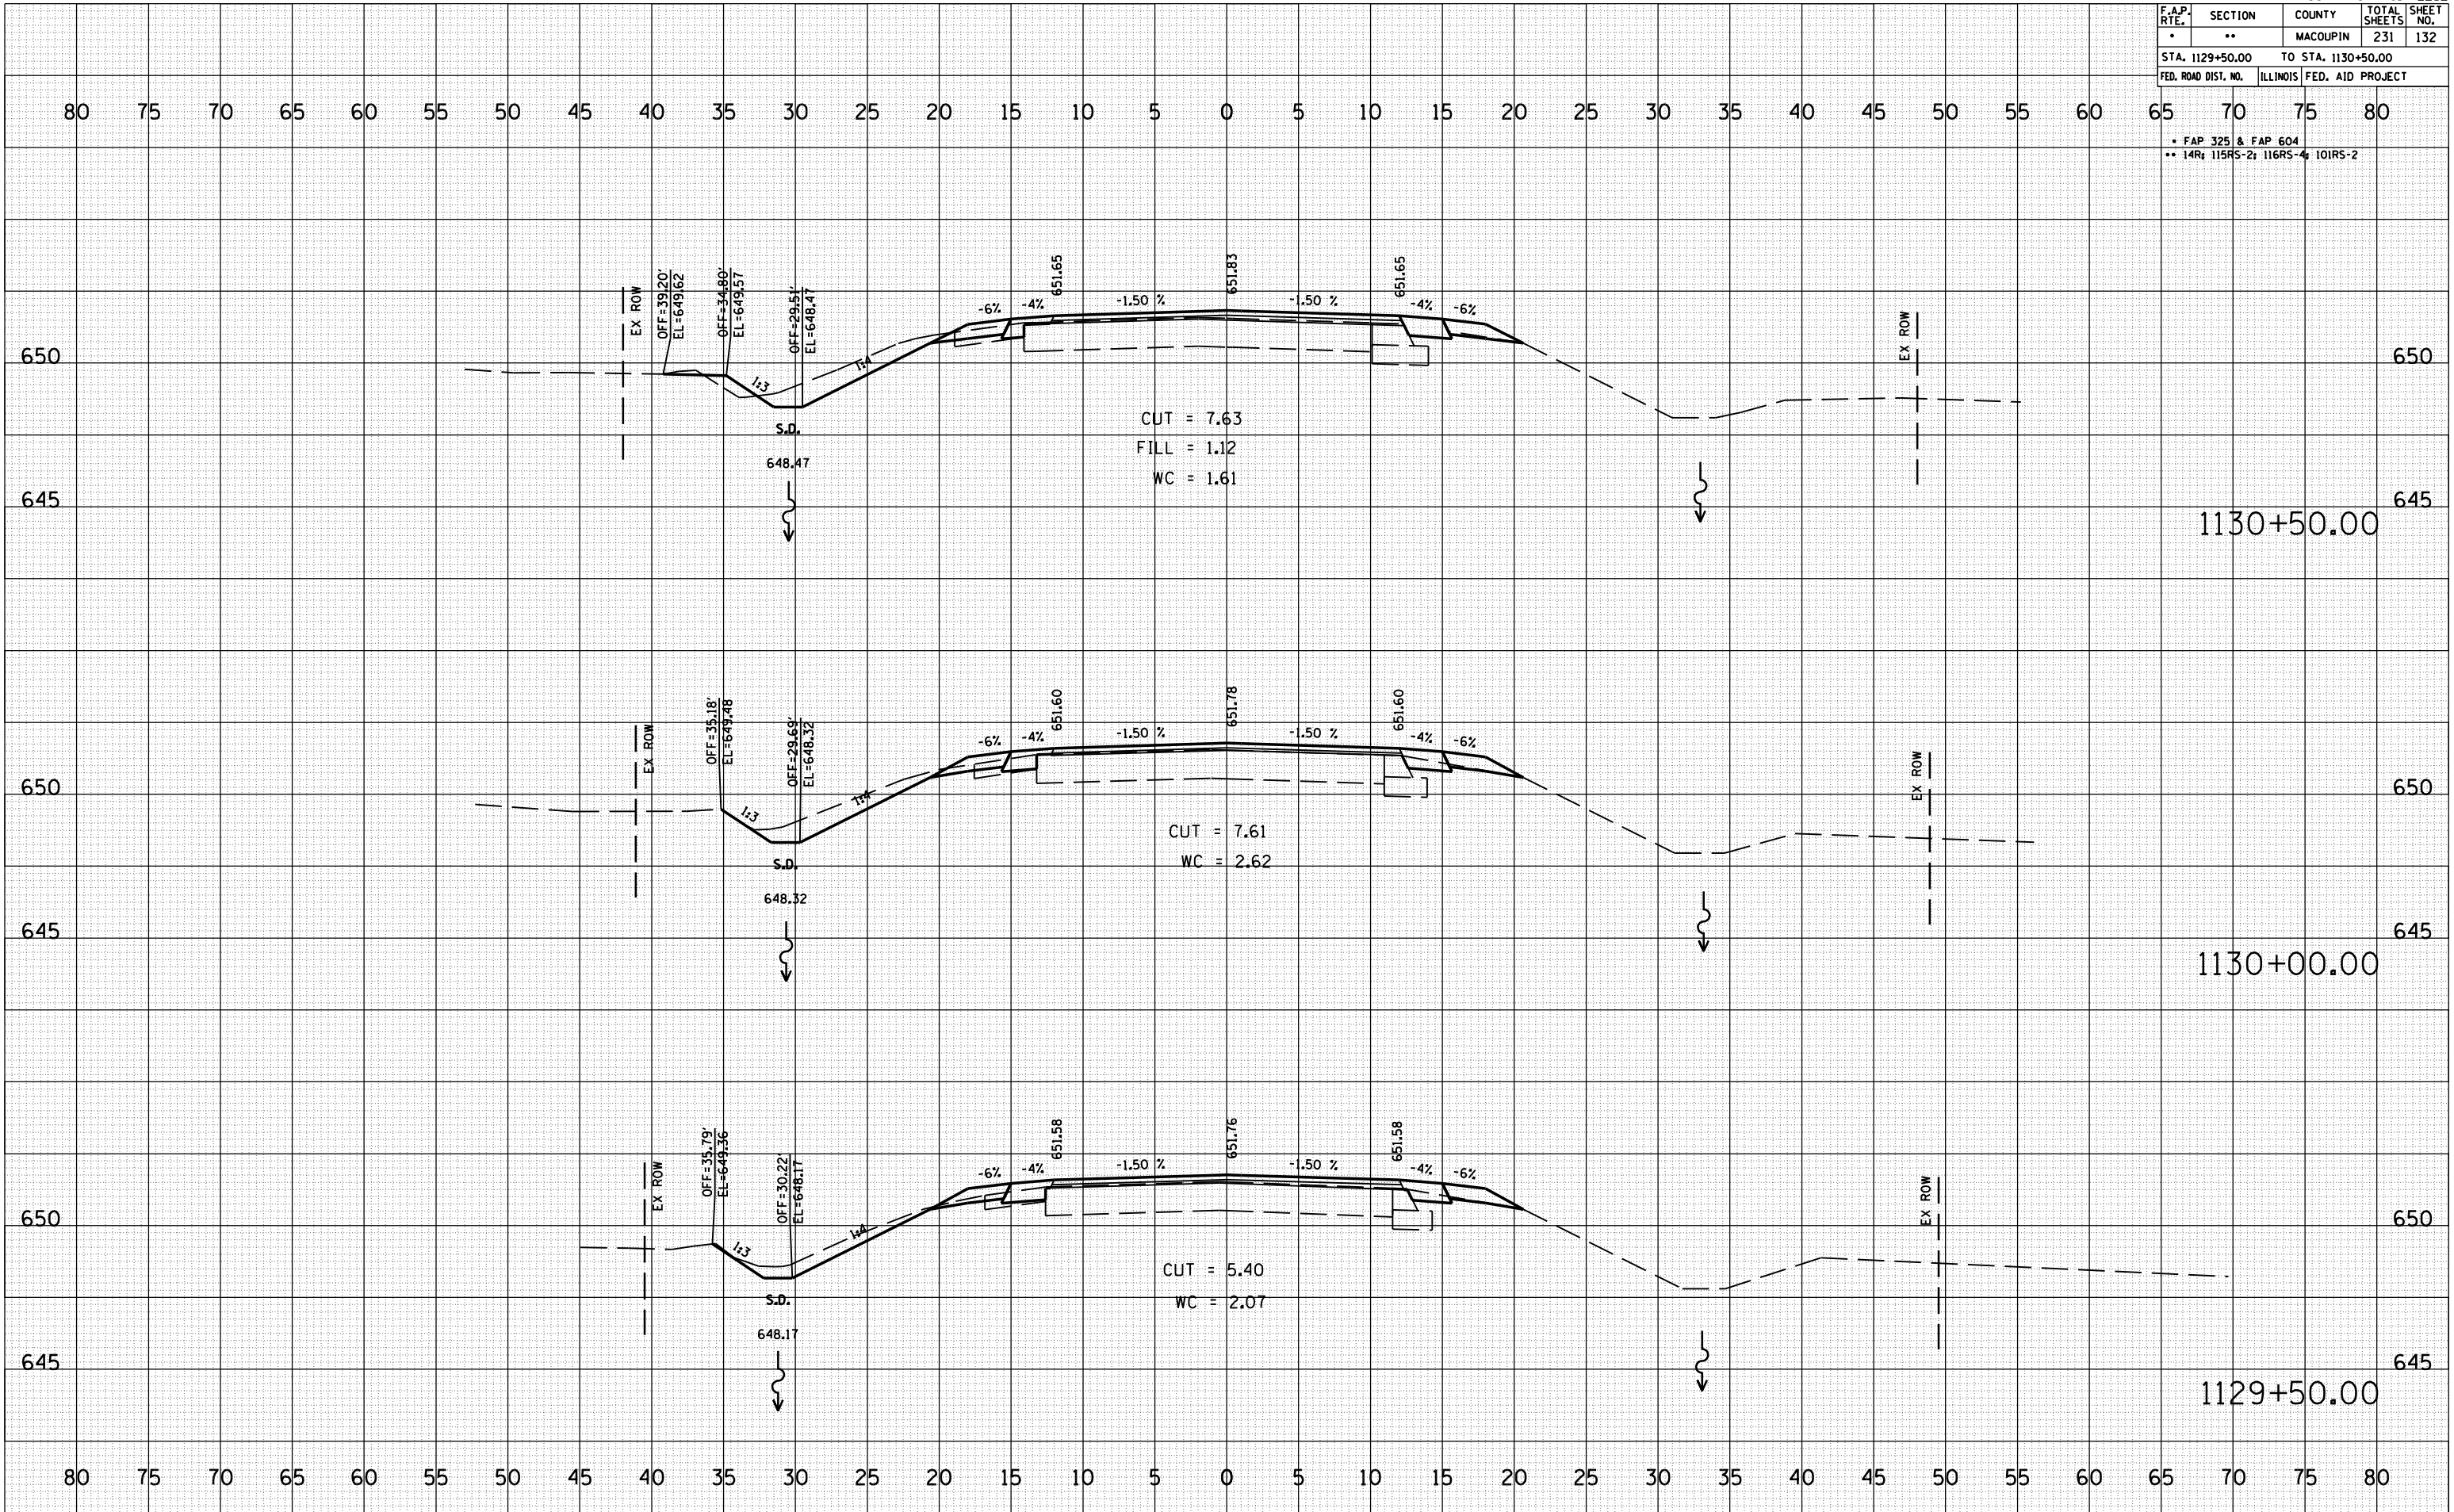

BY: _____ DATE: _____
 SURVEYED _____
 PLOTTED _____
 NOTE BOOK _____
 AREAS CHECKED _____
 NO. _____

BY: _____ DATE: _____
 SURVEYED _____
 PLOTTED _____
 NOTE BOOK _____
 AREAS CHECKED _____
 NO. _____

DATE: _____
 FILE NAME: _____
 PLOT SCALE: _____
 USER NAME: _____