


| F.A.P. RTE.         | SECTION | COUNTY                    | TOTAL SHEETS | SHEET NO. |
|---------------------|---------|---------------------------|--------------|-----------|
| *                   | **      | MACOUPIN                  | 231          | 134       |
| STA. 1132+50.00     |         | TO STA. 1133+50.00        |              |           |
| FED. ROAD DIST. NO. |         | ILLINOIS FED. AID PROJECT |              |           |

\* FAP 325 & FAP 604  
 \*\* 14R 115RS-2; 116RS-4; 101RS-2

|           |               |
|-----------|---------------|
| DATE      | BY            |
| SURVEYED  | PLOTTED       |
| NOTE BOOK | AREAS CHECKED |
| NO.       |               |

|           |               |
|-----------|---------------|
| DATE      | BY            |
| SURVEYED  | PLOTTED       |
| NOTE BOOK | AREAS CHECKED |
| NO.       |               |

PLOT DATE: \*DATE\*  
 FILE NAME: \*FILE\*  
 PLOT SCALE: \*SCALE\*  
 USER NAME: \*USER\*

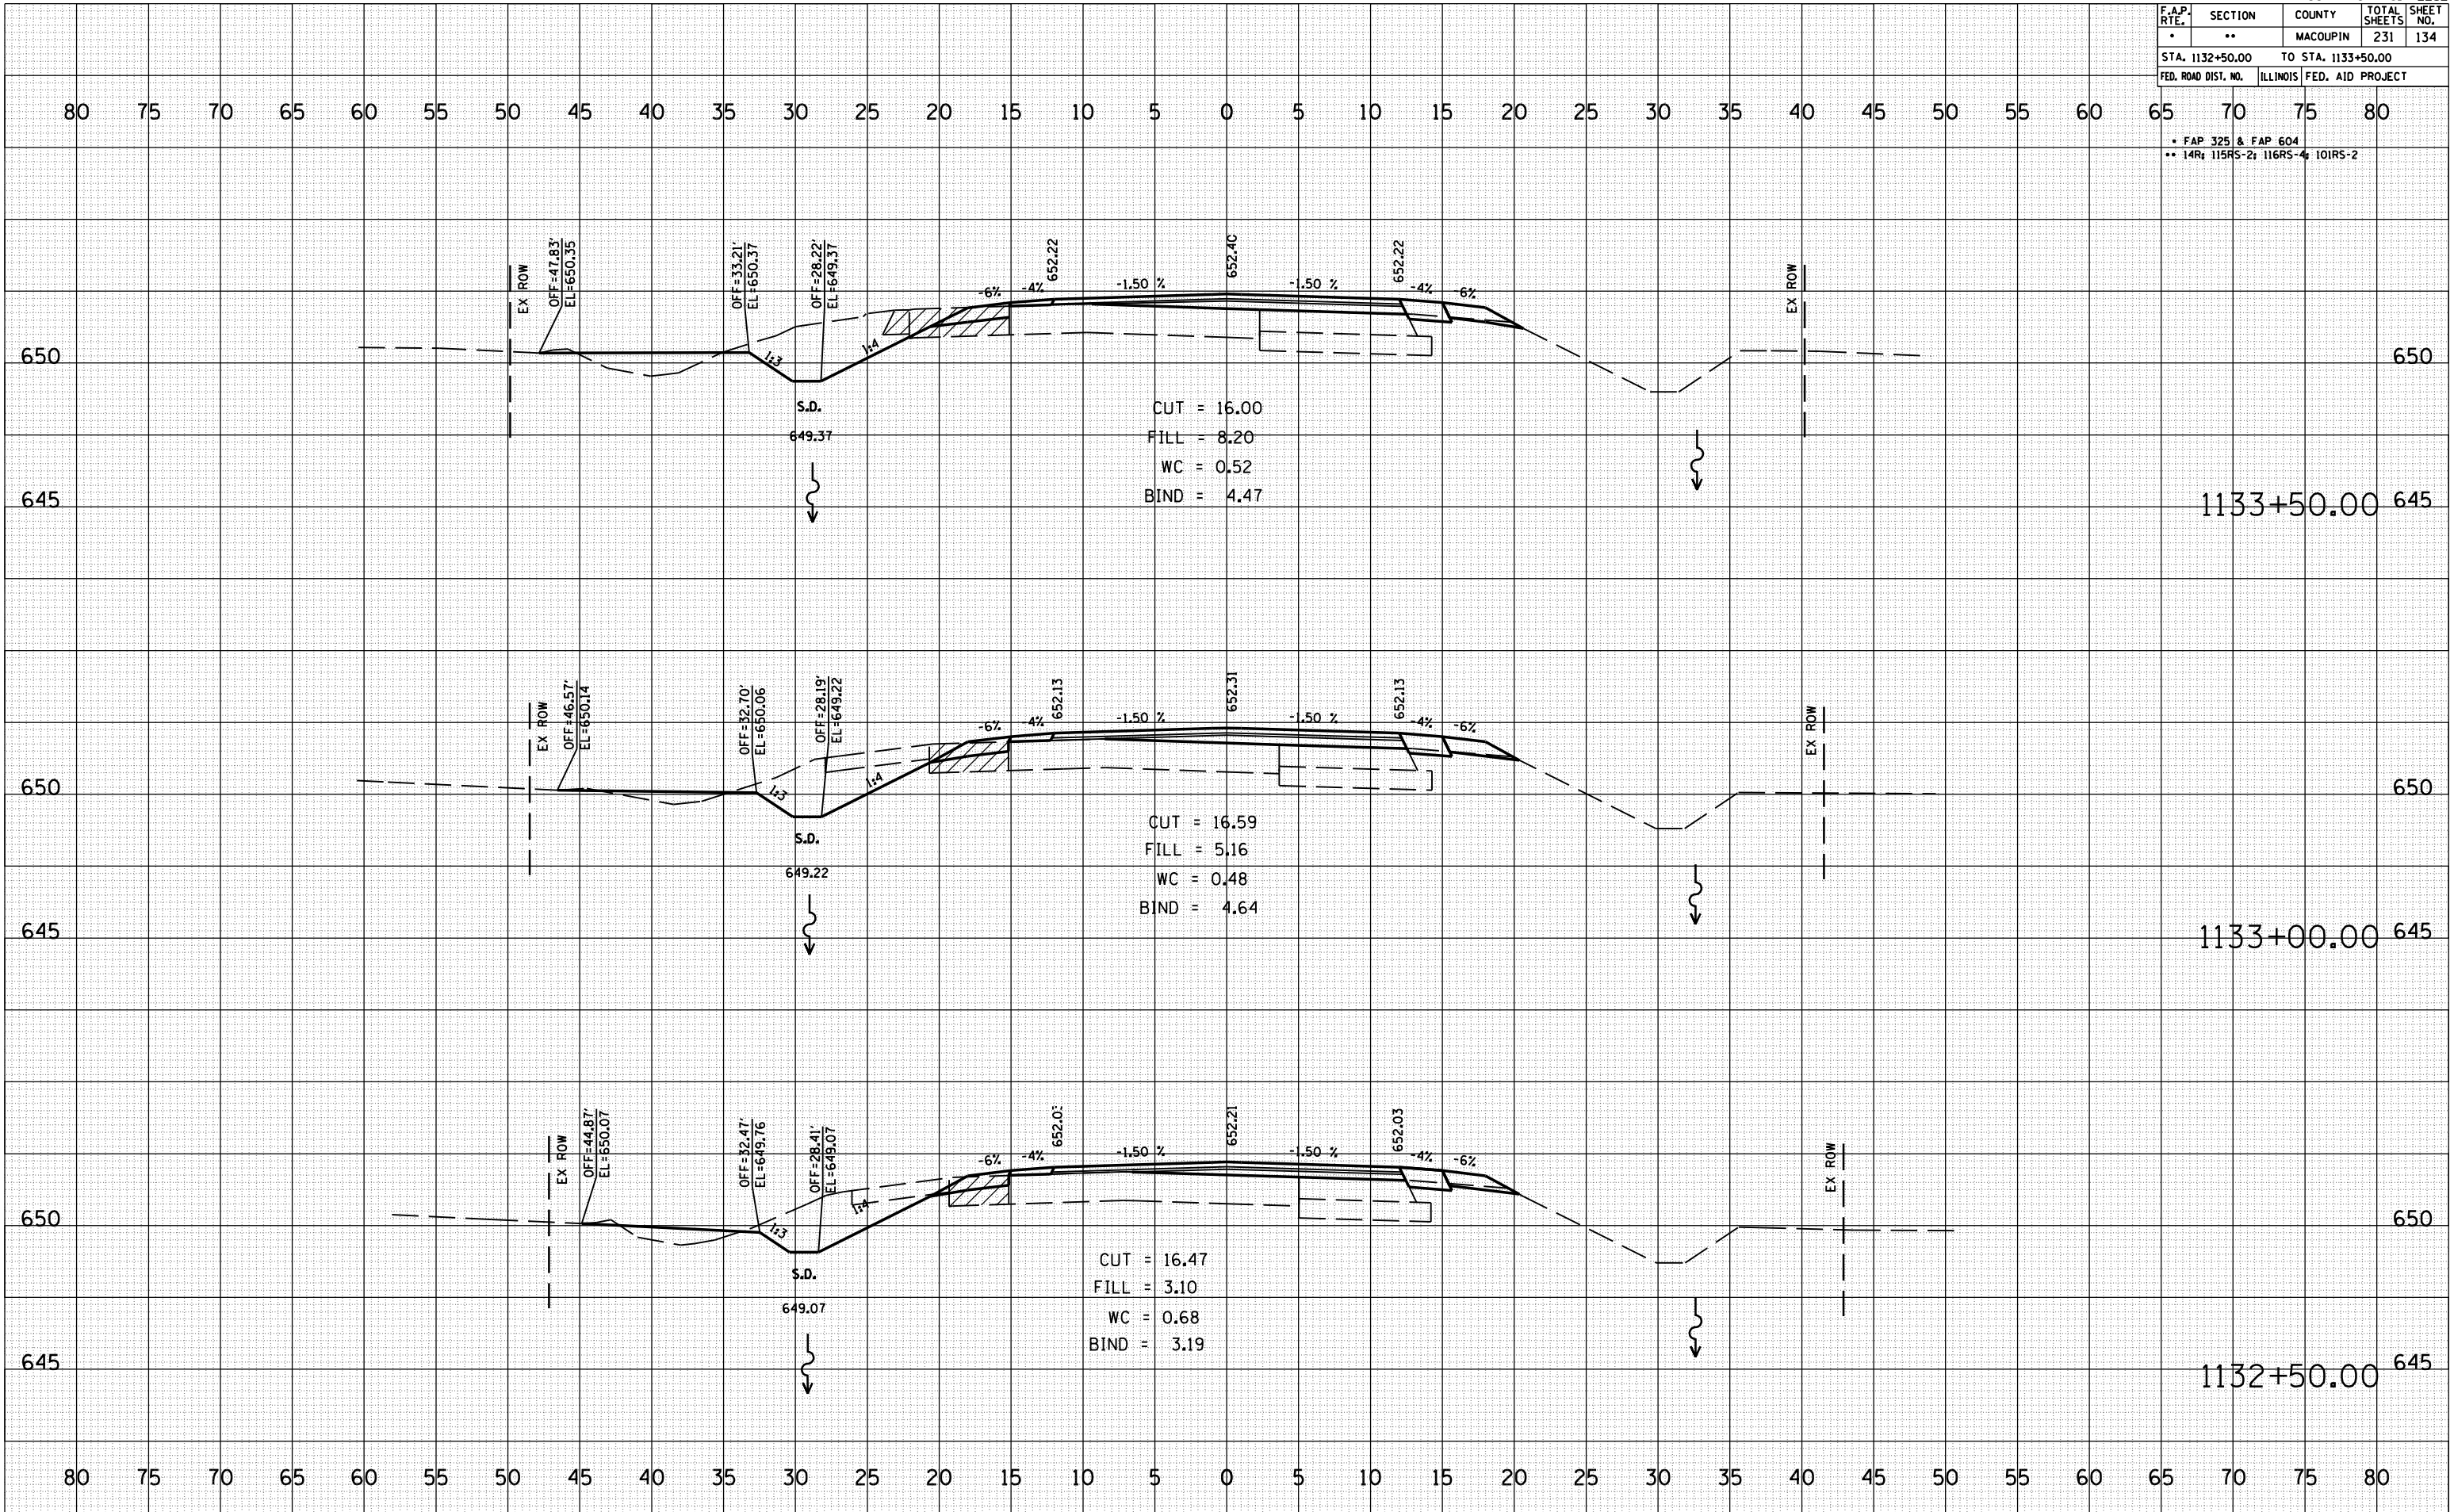

CUT = 16.00  
 FILL = 8.20  
 WC = 0.52  
 BIND = 4.47

CUT = 16.59  
 FILL = 5.16  
 WC = 0.48  
 BIND = 4.64

CUT = 16.47  
 FILL = 3.10  
 WC = 0.68  
 BIND = 3.19