


F.A.P. RTE.	SECTION	COUNTY	TOTAL SHEETS	SHEET NO.
*	**	MACOUPIN	231	147
STA. 107+50.00		TO STA. 108+50.00		
FED. ROAD DIST. NO.		ILLINOIS FED. AID PROJECT		

• FAP 325 & FAP 604
 ** 14R 116RS-2; 116RS-4; 101RS-2

DATE	BY

DATE	BY

DATE	BY

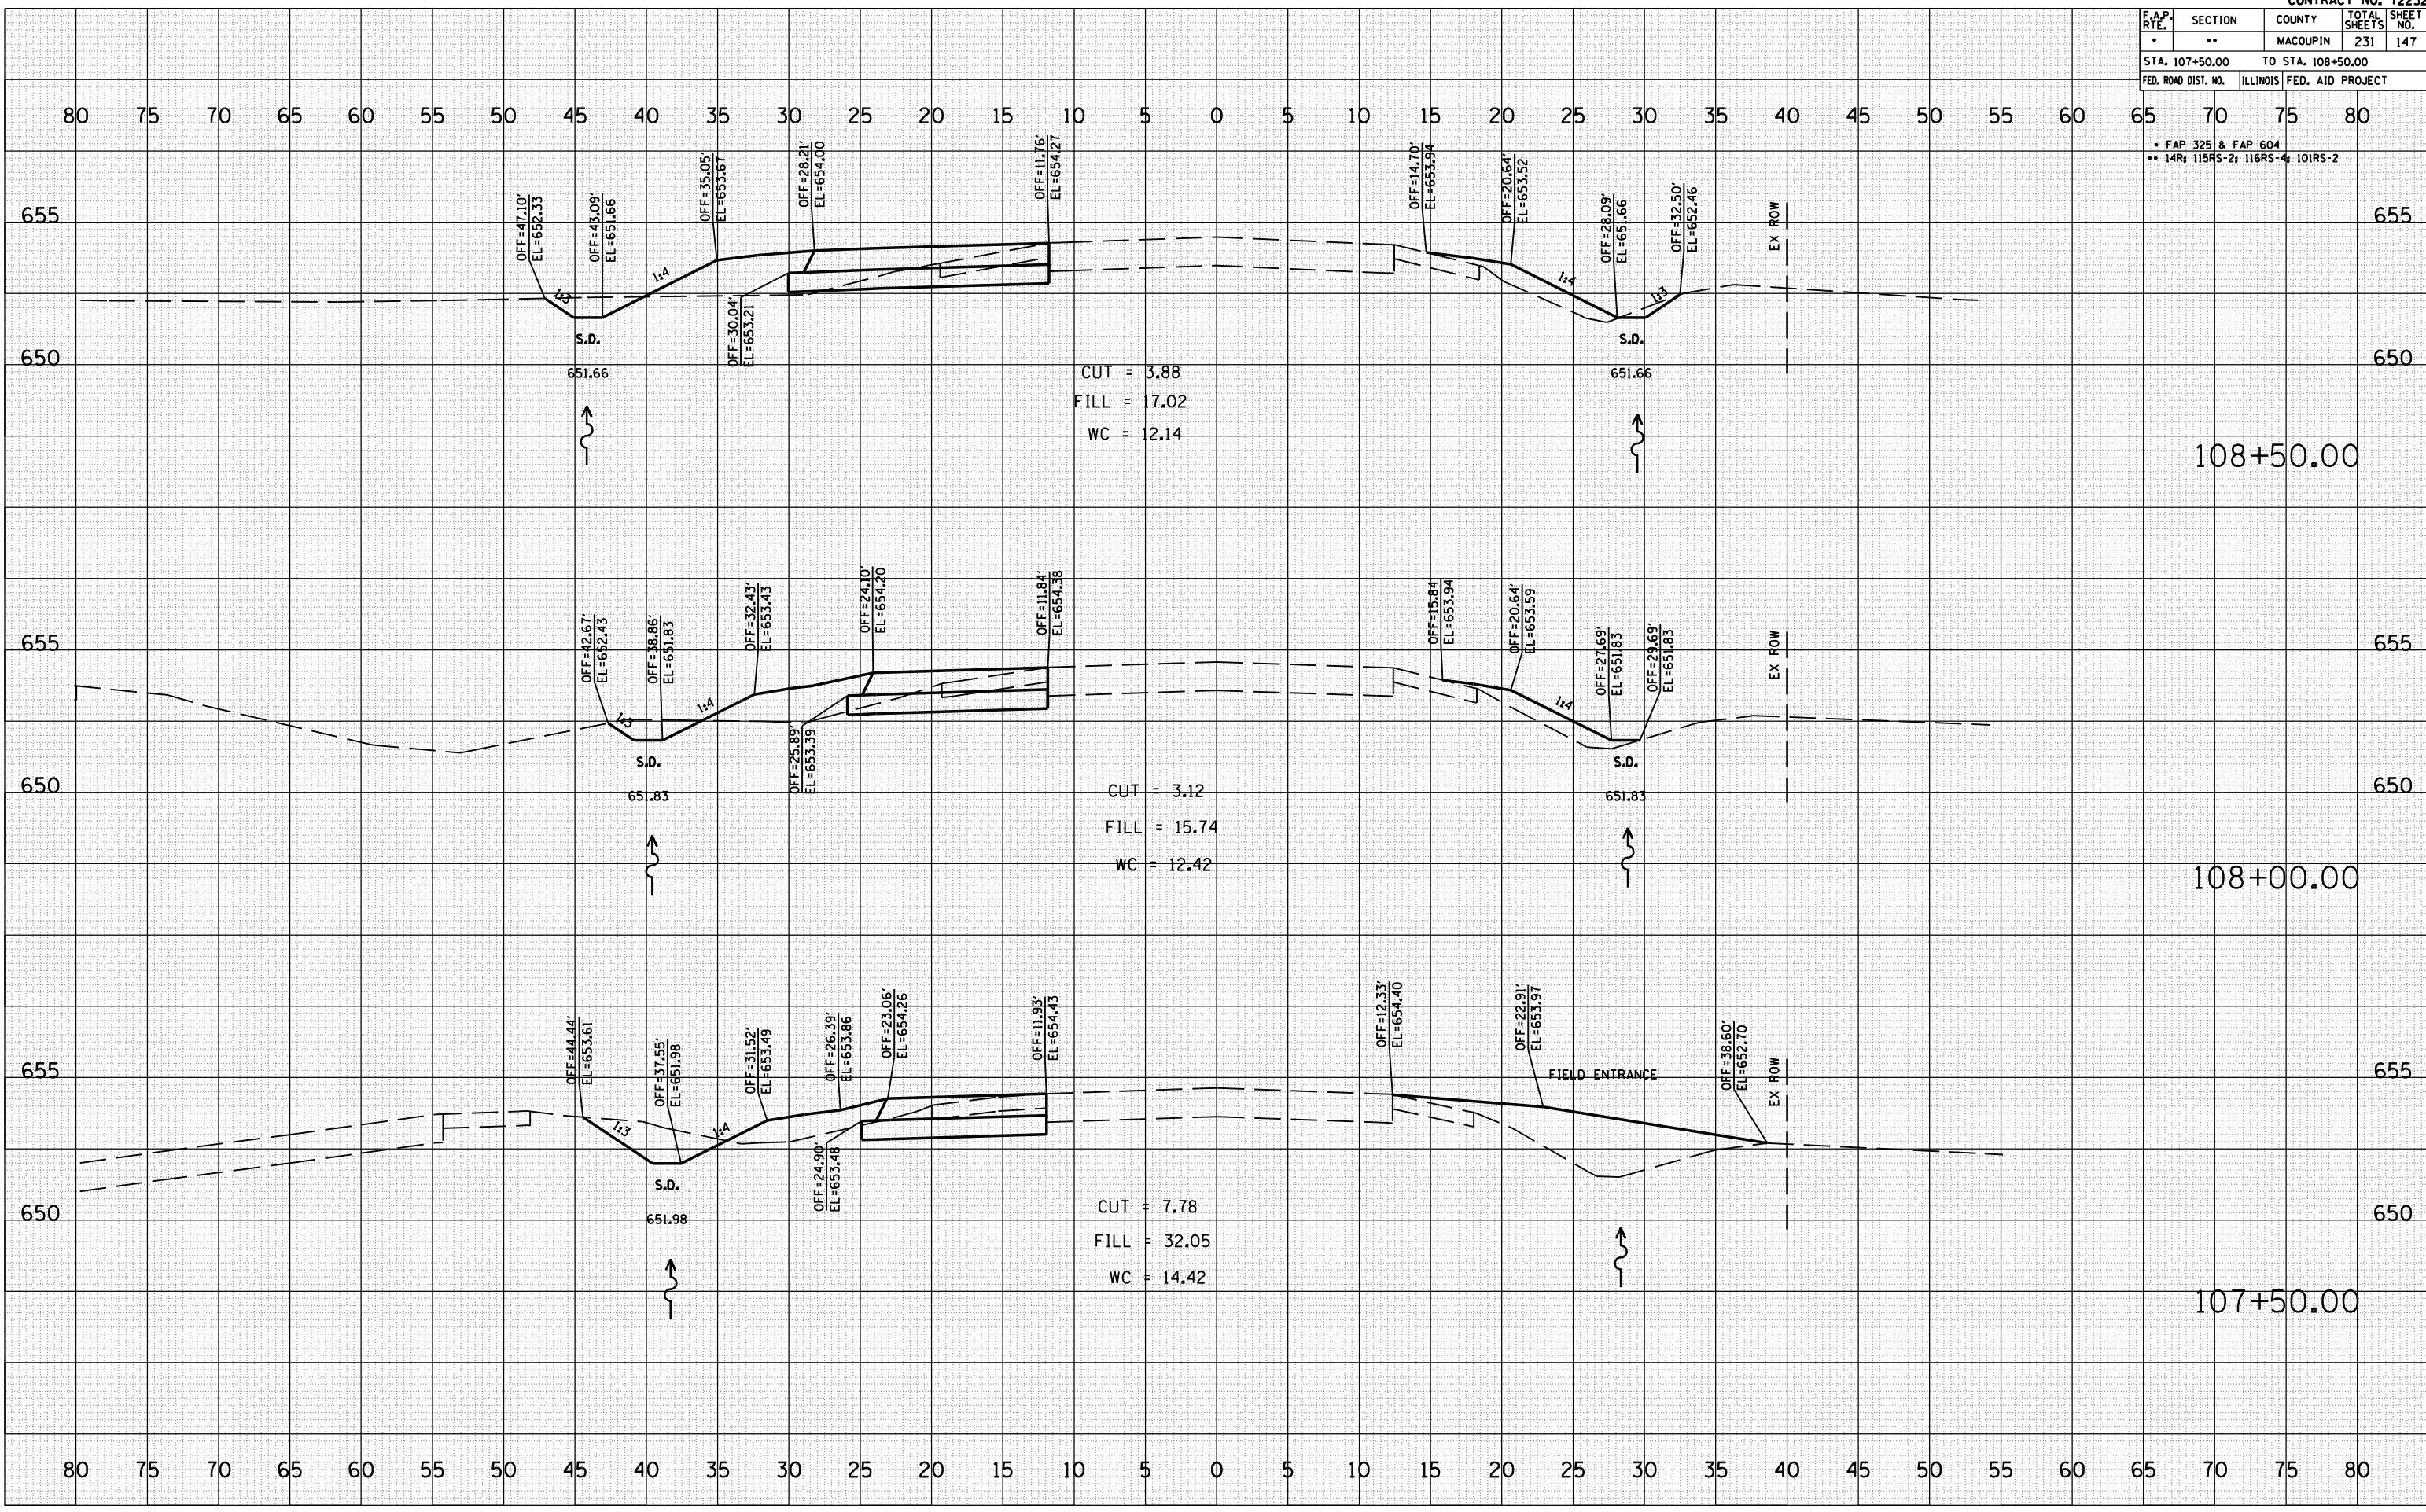

CUT = 3.88
 FILL = 17.02
 WC = 12.14

CUT = 3.12
 FILL = 15.74
 WC = 12.42

CUT = 7.78
 FILL = 32.05
 WC = 14.42

108+50.00

108+00.00

107+50.00