

F.A.P. RTE.	SECTION	COUNTY	TOTAL SHEETS	SHEET NO.
*	**	MACOUPIN	231	192
STA. 199+00.00		TO STA. 199+10.44		
FED. ROAD DIST. NO.	ILLINOIS	FED. AID PROJECT		


\* FAP 325 & FAP 604  
 \*\* 14R 115RS-2; 116RS-4; 101RS-2

BY	DATE

NO.	DATE	BY	DESCRIPTION

NO.	DATE	BY	DESCRIPTION

NO.	DATE	BY	DESCRIPTION

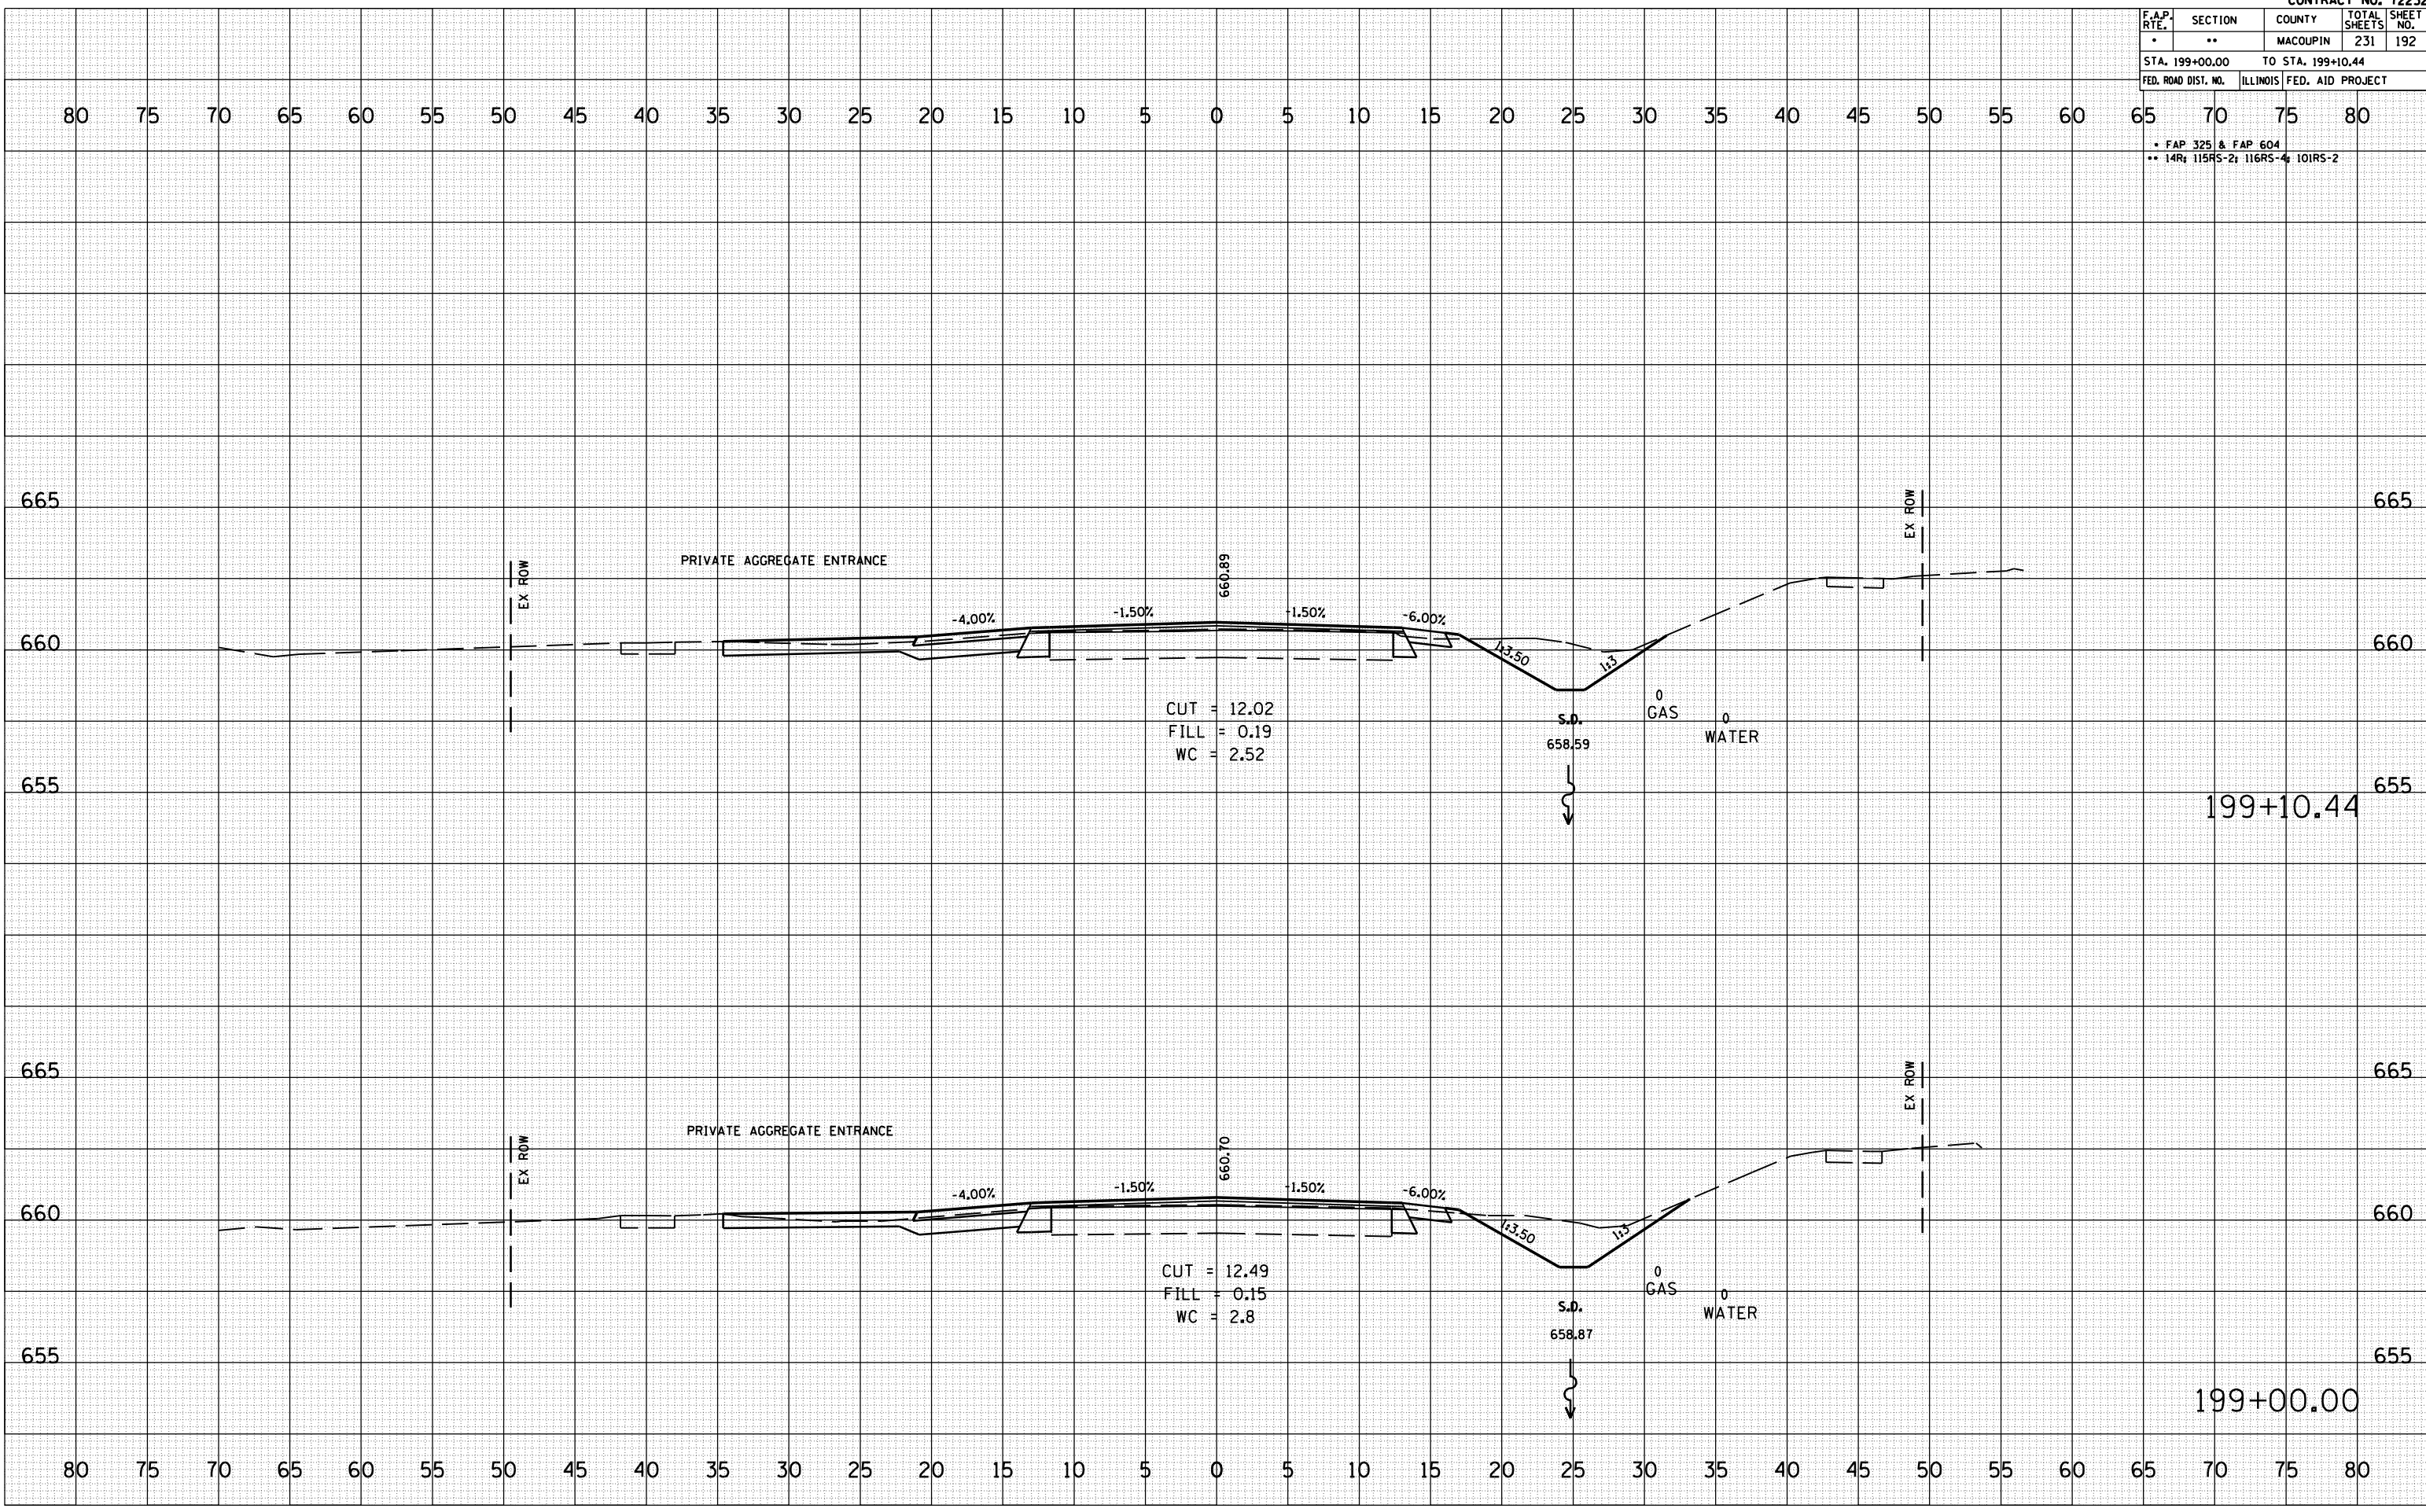

CUT = 12.02  
 FILL = 0.19  
 WC = 2.52

CUT = 12.49  
 FILL = 0.15  
 WC = 2.8

199+10.44

199+00.00