


F.A.P. RTE.	SECTION	COUNTY	TOTAL SHEETS	SHEET NO.
*	**	MACOUPIN	231	230
STA. 9+25.00		TO STA. 9+50.00		
FED. ROAD DIST. NO.	ILLINOIS	FED. AID PROJECT		

\* FAP 325 & FAP 604  
 \*\* 14R 115RS-2; 116RS-4; 101RS-2

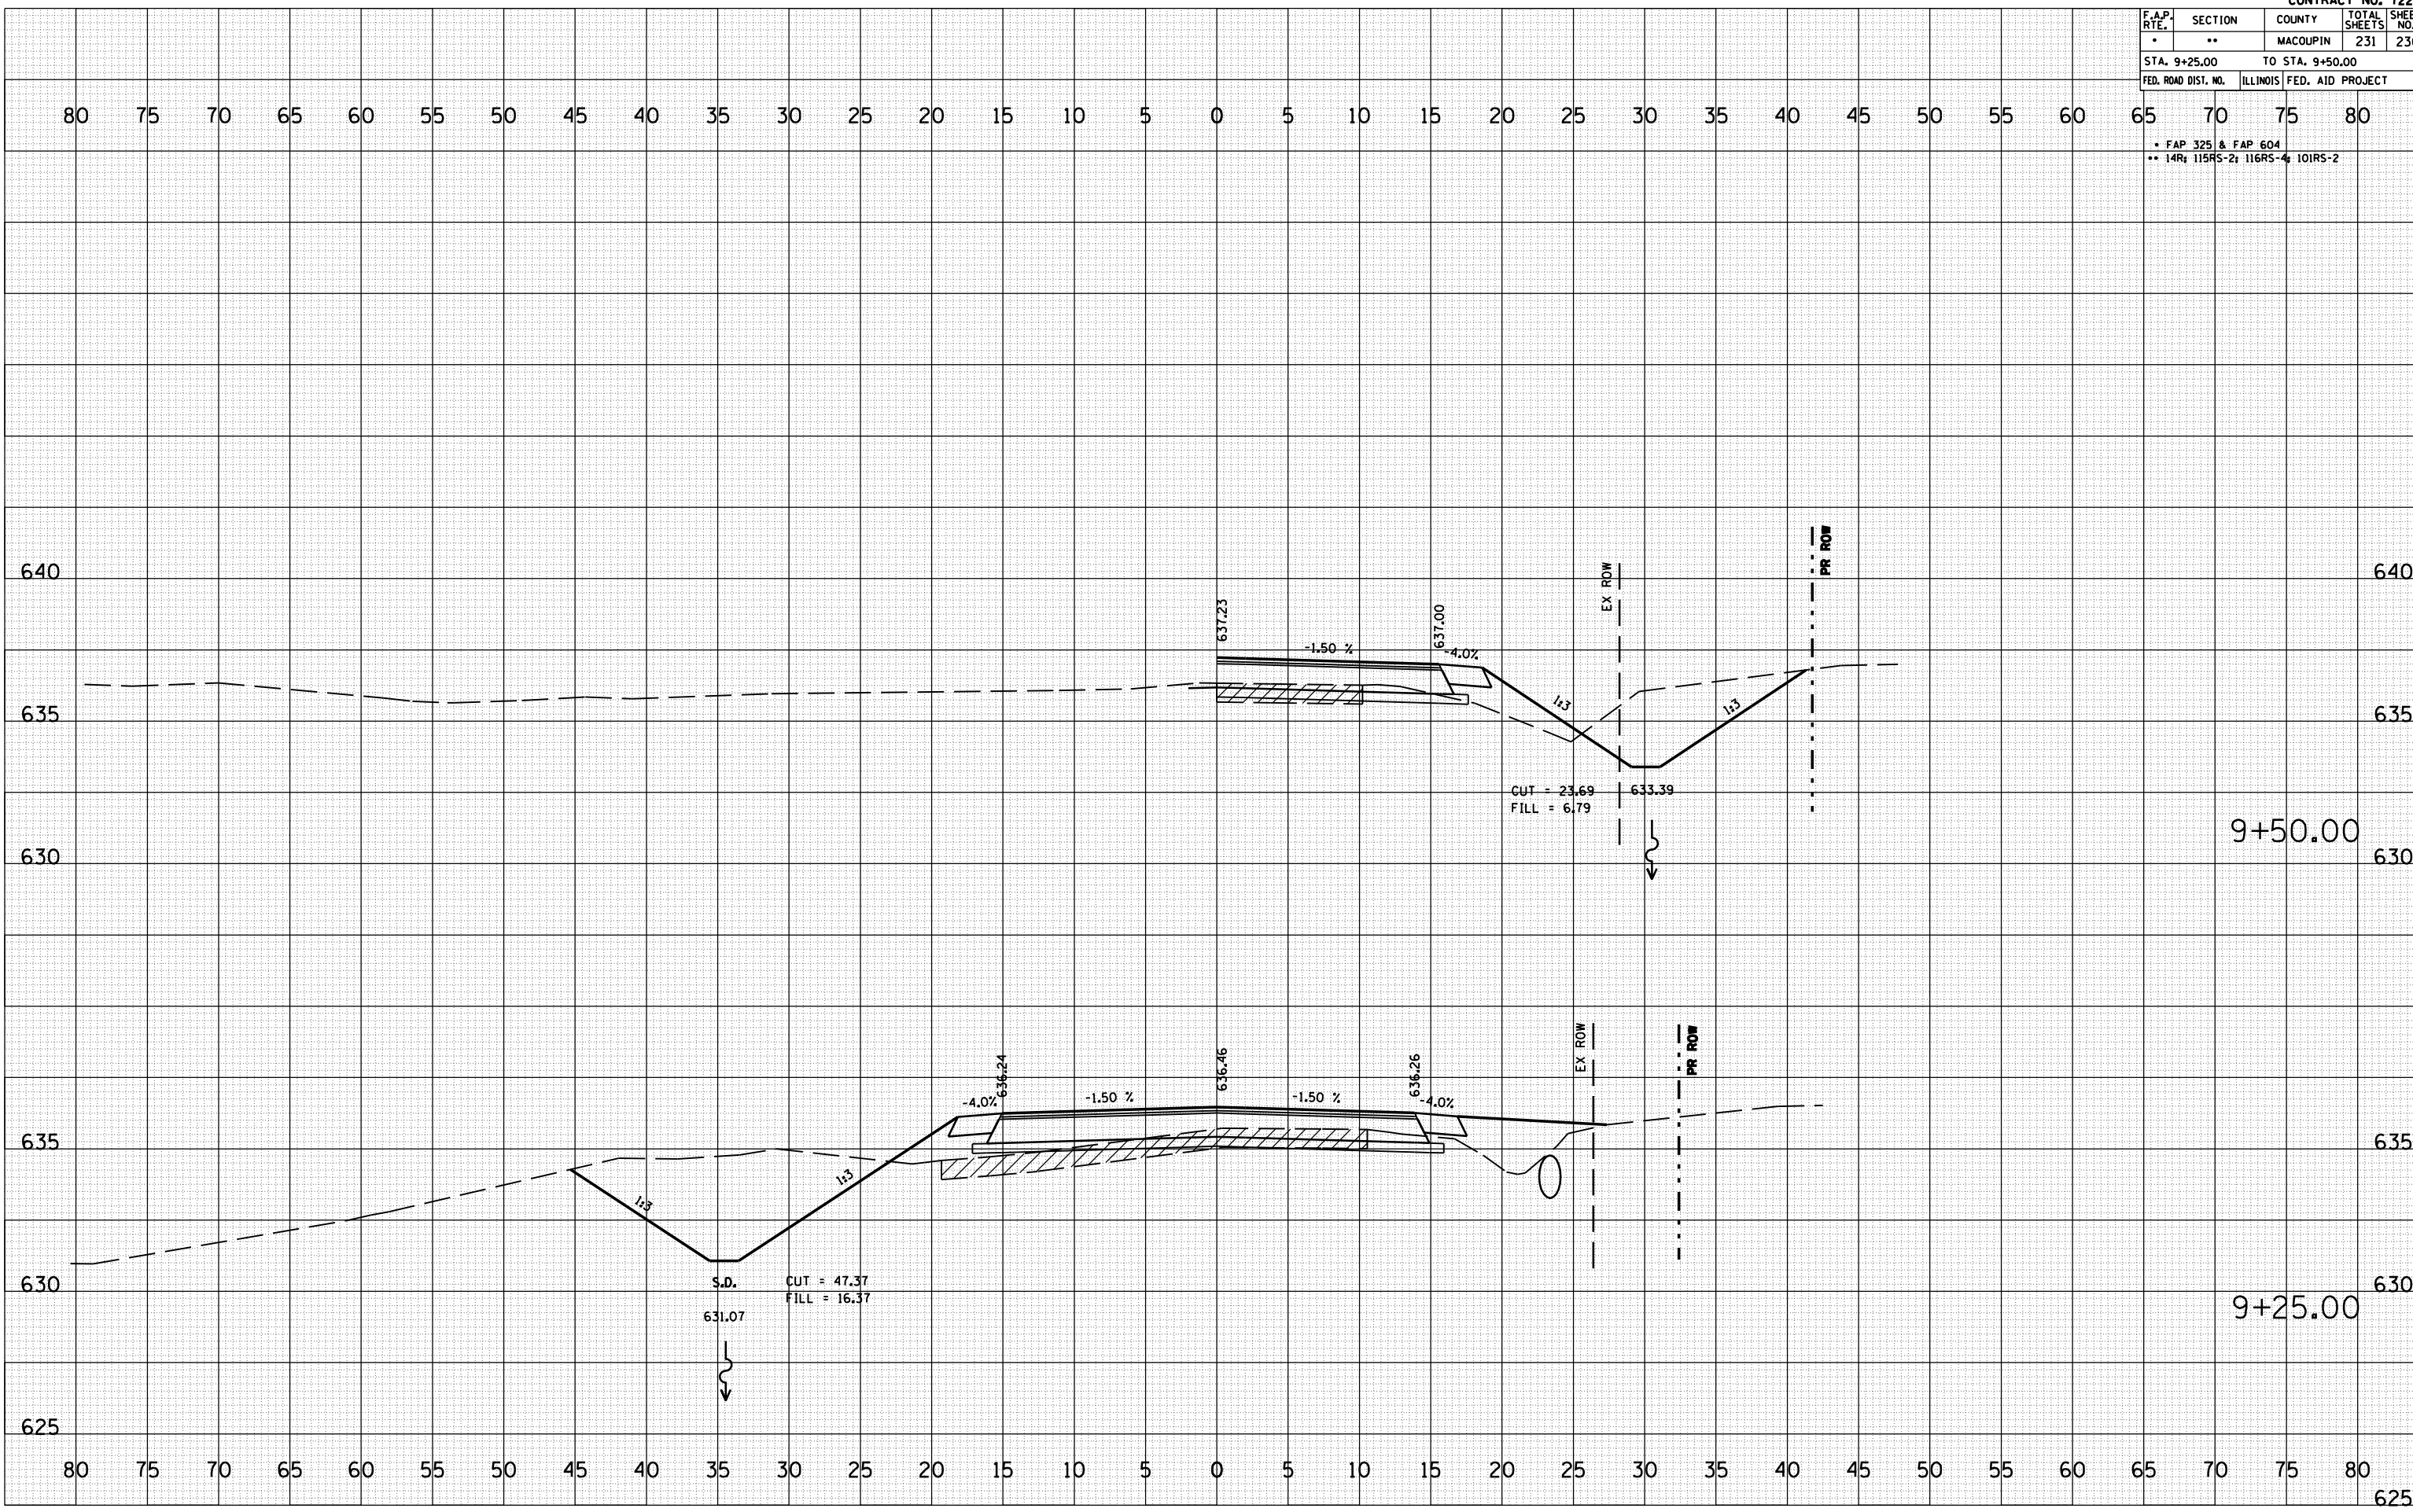

BY	DATE
FINAL SURVEY	SURVEYED
NOTE BOOK NO.	PLOTTED
AREAS CHECKED	DATE

BY	DATE
ORIGINAL SURVEY	SURVEYED
NOTE BOOK NO.	PLOTTED
AREAS CHECKED	DATE

PLOT DATE: \*DATE\*  
 FILE NAME: \*FILE\*  
 PLOT SCALE: \*SCALE\*  
 USER NAME: \*USER\*