



F.A.P. RTE.	SECTION	COUNTY	TOTAL SHEETS	SHEET No.
315	34-5	HANCOCK	612	59
STA.		TO STA.		
FED. ROAD DIST. No.	ILLINOIS	FED. AID PROJECT		

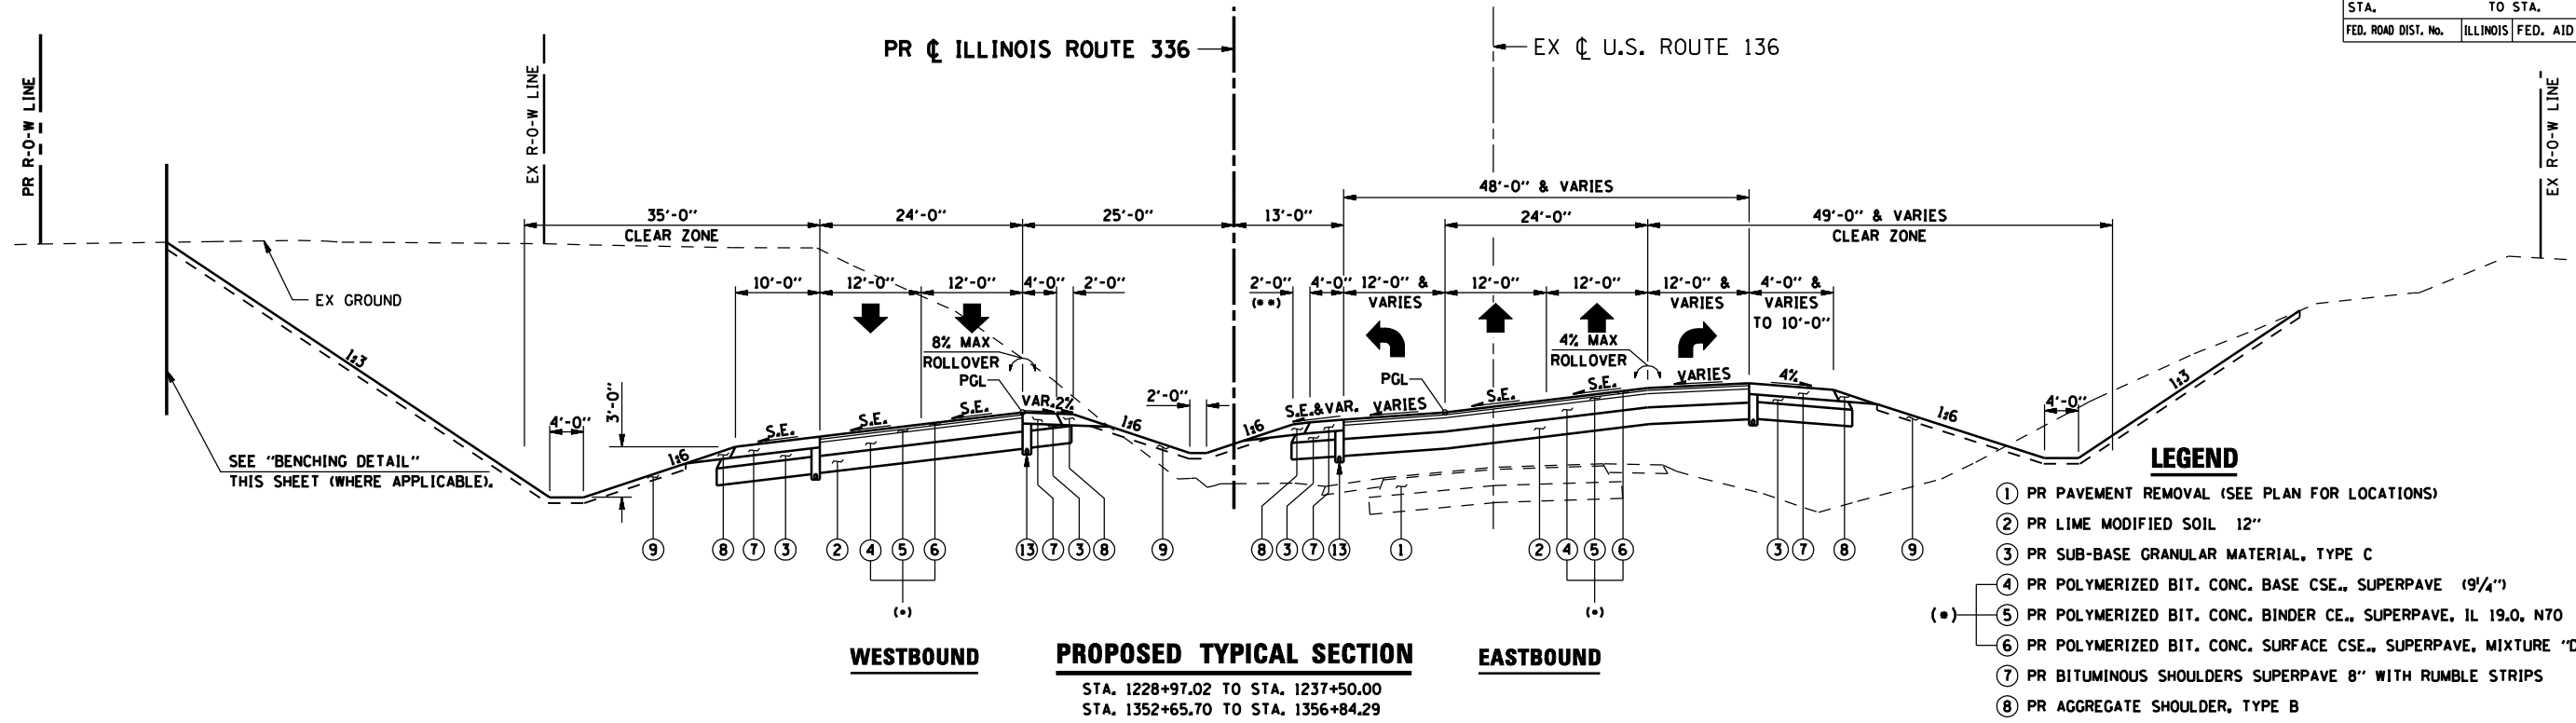

- LEGEND**
- ① PR PAVEMENT REMOVAL (SEE PLAN FOR LOCATIONS)
  - ② PR LIME MODIFIED SOIL 12"
  - ③ PR SUB-BASE GRANULAR MATERIAL, TYPE C
  - ④ PR POLYMERIZED BIT. CONC. BASE CSE., SUPERPAVE (9/4")
  - (\*) ⑤ PR POLYMERIZED BIT. CONC. BINDER CE., SUPERPAVE, IL 19.0, N70 (2")
  - ⑥ PR POLYMERIZED BIT. CONC. SURFACE CSE., SUPERPAVE, MIXTURE "D", N70 (2")
  - ⑦ PR BITUMINOUS SHOULDERS SUPERPAVE 8" WITH RUMBLE STRIPS
  - ⑧ PR AGGREGATE SHOULDER, TYPE B
  - ⑨ PR TOPSOIL EXCAVATION AND PLACEMENT
  - ⑩ PR CONCRETE SINGLE FACED BARRIER WALL
  - ⑪ PR CONCRETE DOUBLE FACED MEDIAN BARRIER
  - ⑫ PR CONCRETE RETAINING WALL
  - ⑬ PR PIPE UNDERDRAIN (STD 601001)
  - ⑭ PR CONCRETE GUTTER, TYPE A
  - ⑮ PR CONCRETE GLARE SCREEN
  - ⑯ PR AGGREGATE BASE COURSE, TYPE A
  - ⑰ PR BITUMINOUS CONCRETE PAVEMENT (FULL DEPTH) SUPERPAVE, 10"
  - ⑱ PR CONCRETE SHOULDER 10" WITH RUMBLE STRIP
  - (\*) ⑲ PR BITUMINOUS CONCRETE PAVEMENT (FULL DEPTH) SUPERPAVE, 13/4"

(\*\*) AGGREGATE SHOULDER, TYPE B OMITTED AT LEFT TURN LANES.

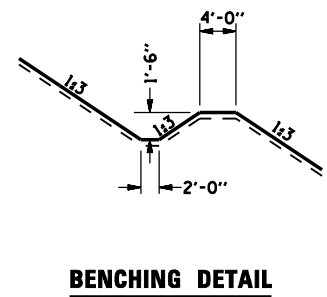

**BENCHING DETAIL**

REVISIONS	
NAME	DATE

ILLINOIS DEPARTMENT OF TRANSPORTATION

**PROPOSED TYPICAL SECTIONS  
IL ROUTE 336 - (US 136)**

SCALE: \_\_\_\_\_

DATE: MARCH 10, 2006

DRAWN BY: ADD  
CHECKED BY: JAC

•DGN: SPEC•  
•DATE: TIME•  
•REF: 01

D6 PROJECT: FILE: \_\_\_\_\_