
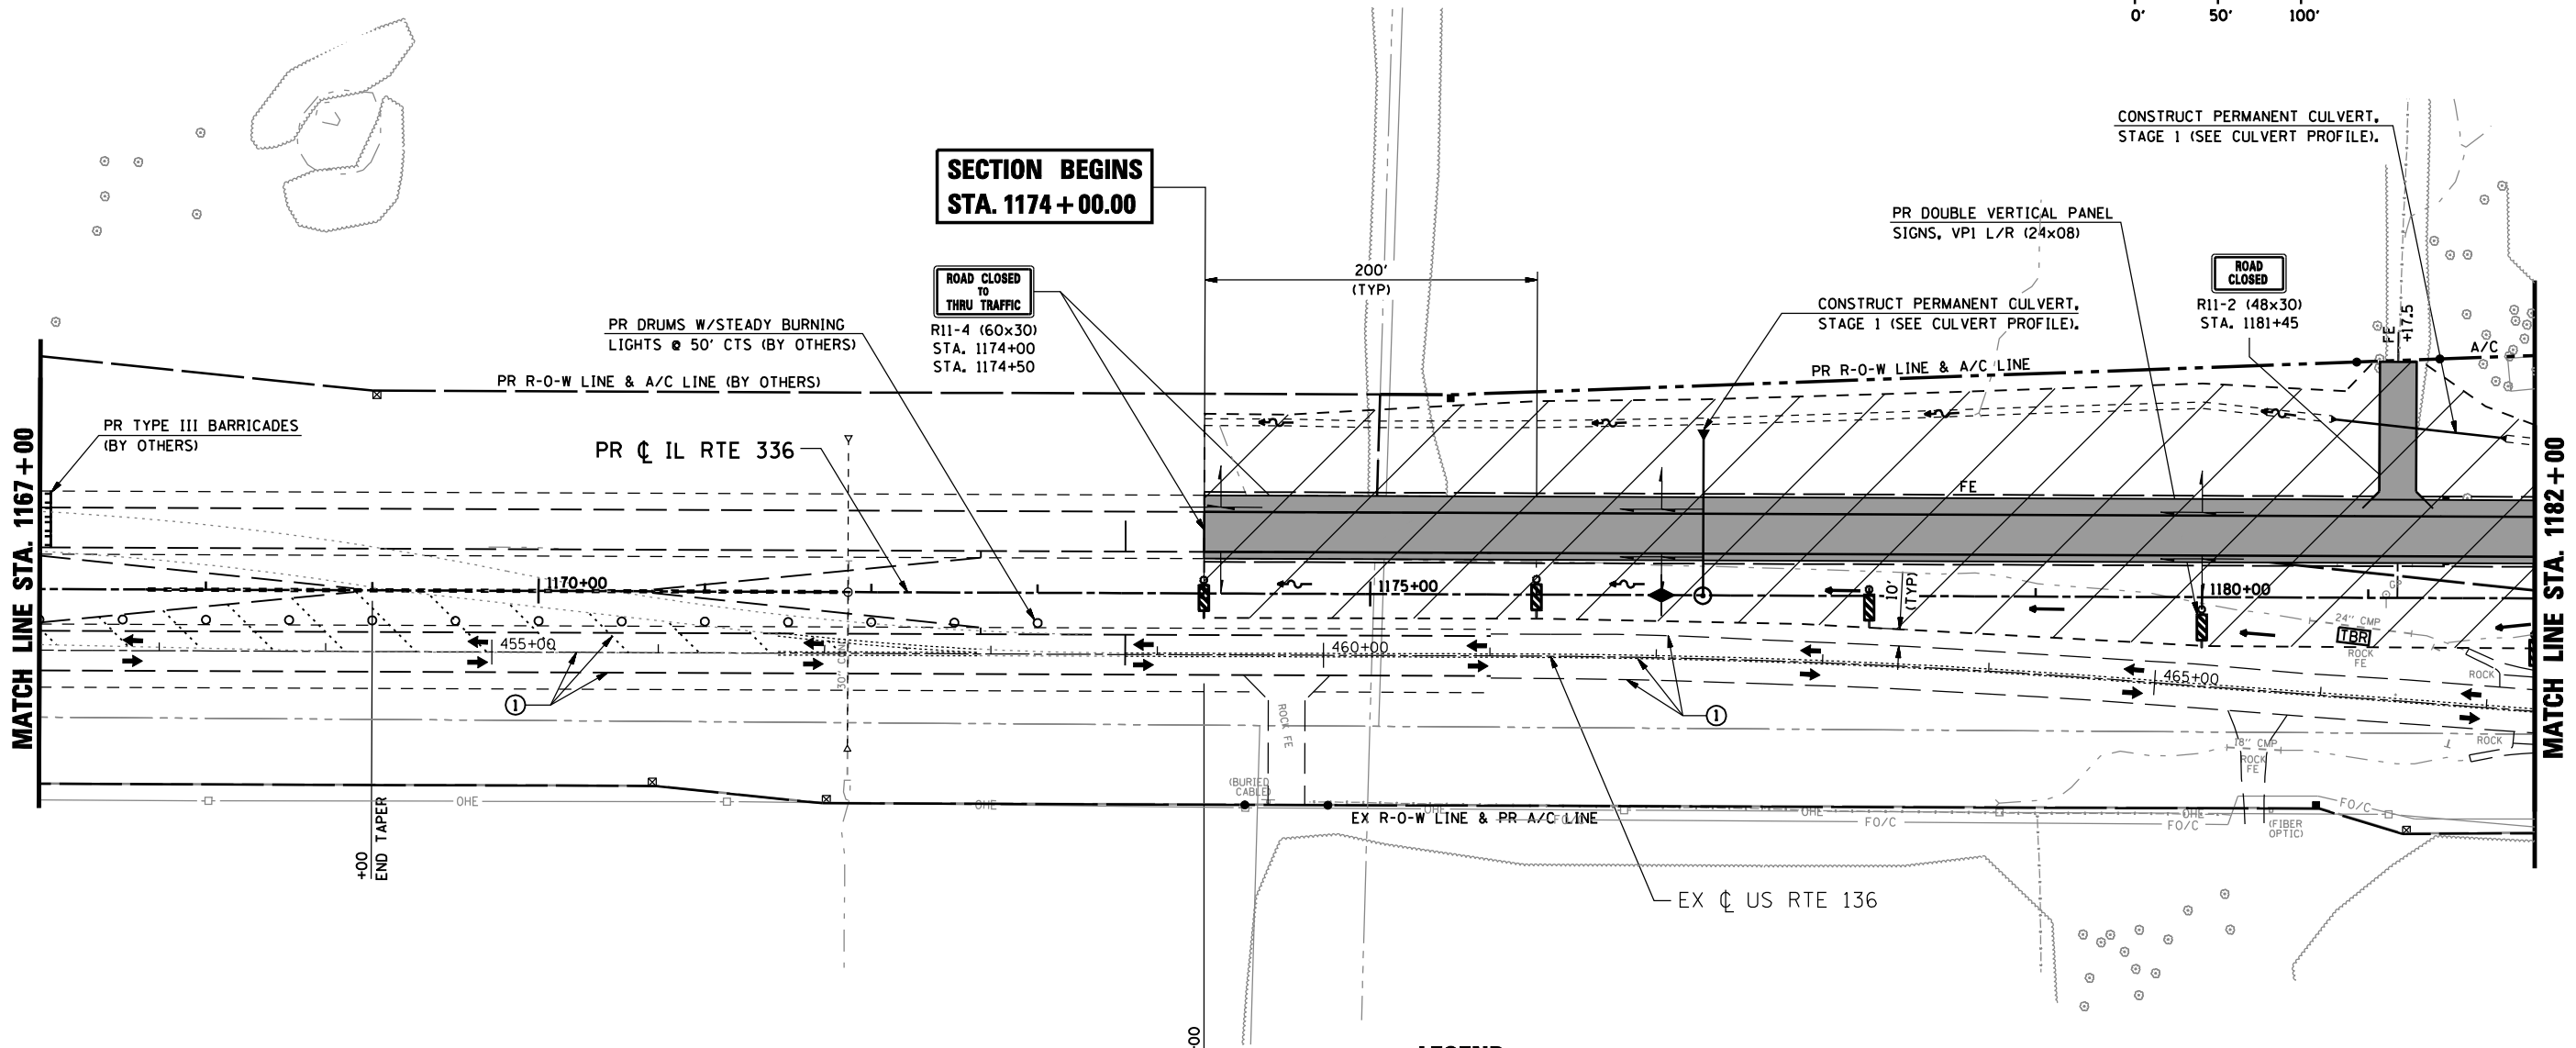


F.A.P. RTE.	SECTION	COUNTY	TOTAL SHEETS	SHEET No.
315	34-5	HANCOCK	612	78
STA. 1167+00 TO STA. 1182+00		FED. ROAD DIST. No. ILLINOIS FED. AID PROJECT		

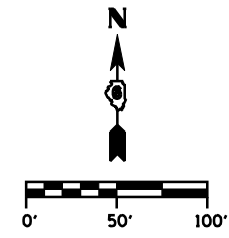

PR TRAFFIC CONTROL & PROTECTION (BY OTHERS)
 NOTE: PROVIDE ADVANCE "ROAD CONSTRUCTION AHEAD" SIGN IN ACCORDANCE WITH STANDARD 701011, IF NOT PROVIDED BY OTHER CONTRACTOR.

- LEGEND**
- DIRECTION OF TRAFFIC
 - ⊥ TYPE III BARRICADE W/ PROPER ROAD CLOSURE SIGNS
 - ~ PERMANENT ROADWAY DITCH FLOW
 - ⇄ TEMPORARY STAGE DITCH FLOW
 - ~ EXISTING ROADWAY DITCH FLOW
 - STAGE CONSTRUCTION LIMITS
 - █ STAGE CONSTRUCTION
 - ▣ REMOVAL
 - ① EXISTING PAVEMENT MARKING
 - ② TEMP PAINT PAVEMENT MARKING - LINE 5"
 - ③ TEMP PAINT PAVEMENT MARKING - LINE 6"
 - ④ TEMP PAINT PAVEMENT MARKING - LINE 12"
 - ⑤ TEMP PAINT PAVEMENT MARKING - LINE 24"
 - ⑥ TEMP PAINT PAVEMENT MARKING - LETTERS & SYMBOLS

REVISIONS	
NAME	DATE

ILLINOIS DEPARTMENT OF TRANSPORTATION
MAINTENANCE OF TRAFFIC
IL RTE 336 (STAGE 1)
STA. 1167+00 TO STA. 1182+00
 SCALE: DATE: MARCH 10, 2006
 DRAWN BY: RG
 CHECKED BY: JAC

DGN-SPEC
 DATE-TIME
 *REF01