
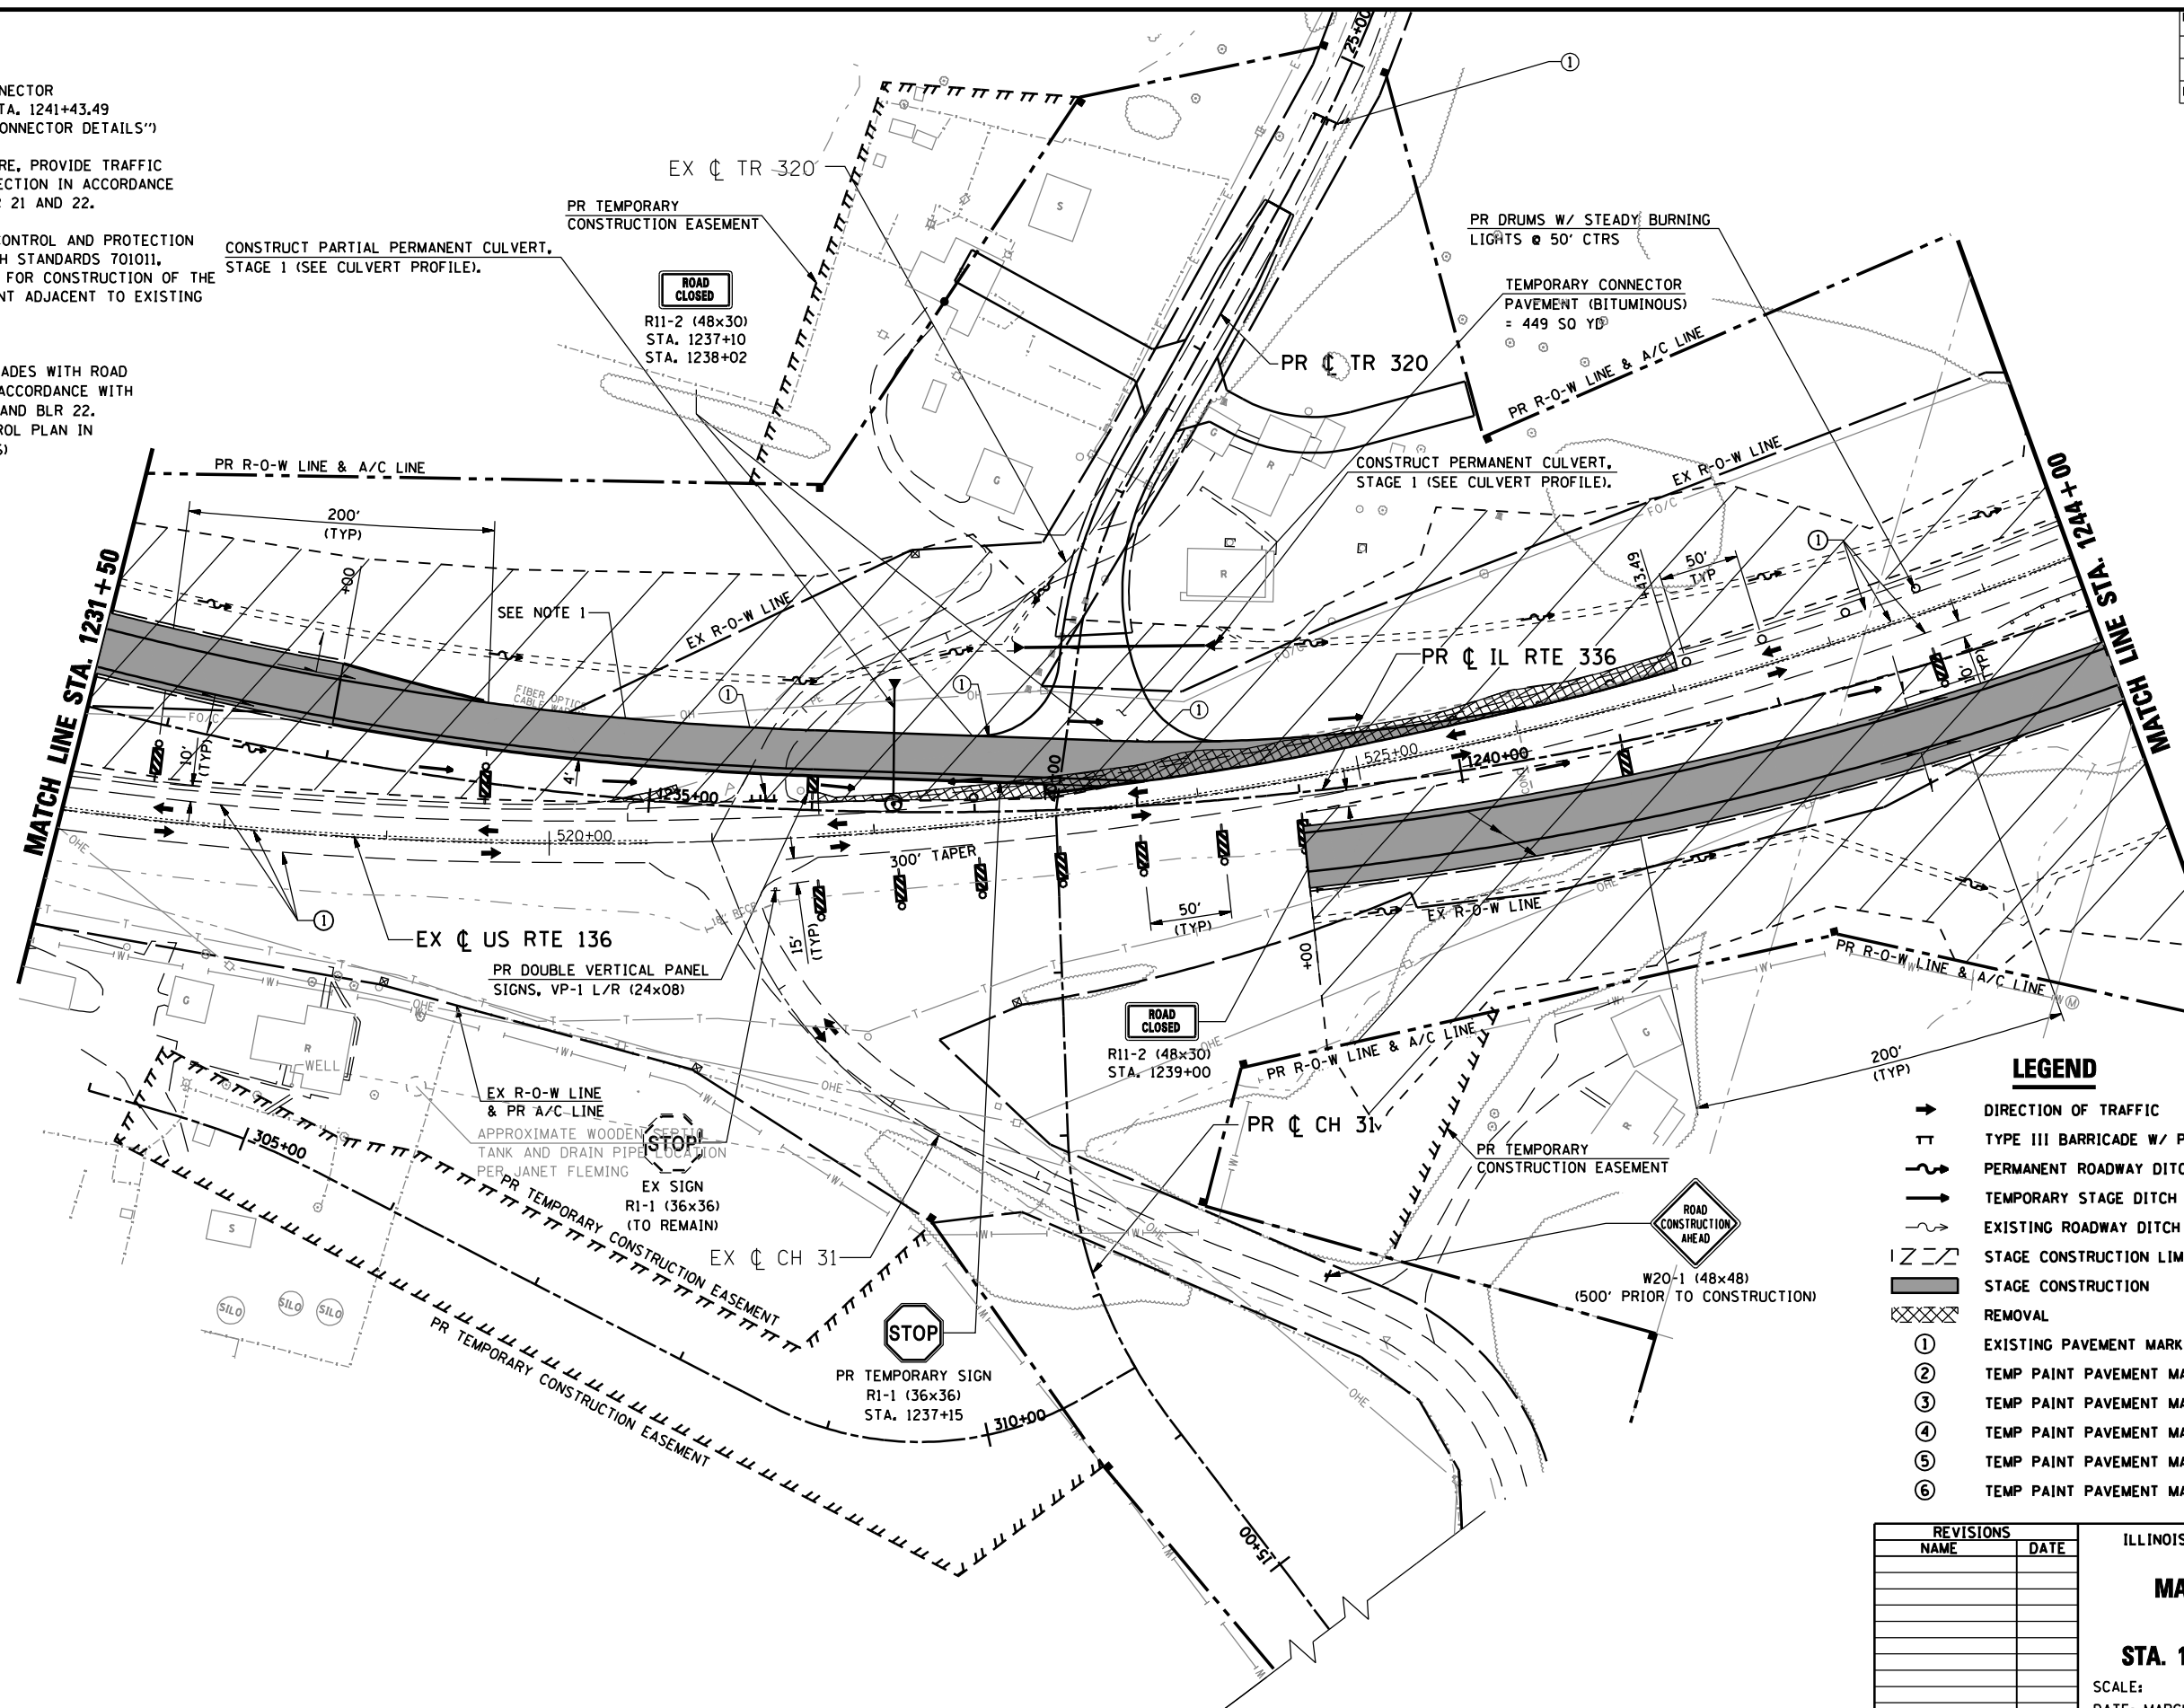


F.A.P. RTE.	SECTION	COUNTY	TOTAL SHEETS	SHEET No.
315	34-5	HANCOCK	612	83
STA. 1231+50		TO STA. 1244+00		
FED. ROAD DIST. No.		ILLINOIS	FED. AID PROJECT	

NOTE:

- PR TEMPORARY CONNECTOR STA. 1233+00 TO STA. 1241+43.49 (SEE "TEMPORARY CONNECTOR DETAILS")
 - FOR TR 320 CLOSURE, PROVIDE TRAFFIC CONTROL AND PROTECTION IN ACCORDANCE WITH STANDARD BLR 21 AND 22.
 - PROVIDE TRAFFIC CONTROL AND PROTECTION IN ACCORDANCE WITH STANDARDS 701011, 701006 AND 701326 FOR CONSTRUCTION OF THE TEMPORARY PAVEMENT ADJACENT TO EXISTING US 136.
- ① PR TYPE III BARRICADES WITH ROAD CLOSURE SIGNS IN ACCORDANCE WITH STANDARDS BLR 21 AND BLR 22. (SEE TRAFFIC CONTROL PLAN IN SPECIAL PROVISIONS)

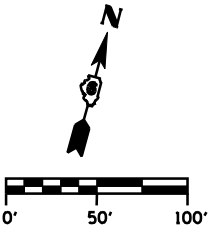

LEGEND

- ➔ DIRECTION OF TRAFFIC
- TT TYPE III BARRICADE W/ PROPER ROAD CLOSURE SIGNS
- ~ PERMANENT ROADWAY DITCH FLOW
- TEMPORARY STAGE DITCH FLOW
- ~ EXISTING ROADWAY DITCH FLOW
- ||| STAGE CONSTRUCTION LIMITS
- █ STAGE CONSTRUCTION
- XXXXX REMOVAL
- ① EXISTING PAVEMENT MARKING
- ② TEMP PAINT PAVEMENT MARKING - LINE 5"
- ③ TEMP PAINT PAVEMENT MARKING - LINE 6"
- ④ TEMP PAINT PAVEMENT MARKING - LINE 12"
- ⑤ TEMP PAINT PAVEMENT MARKING - LINE 24"
- ⑥ TEMP PAINT PAVEMENT MARKING - LETTERS & SYMBOLS

REVISIONS	
NAME	DATE

ILLINOIS DEPARTMENT OF TRANSPORTATION

MAINTENANCE OF TRAFFIC
IL RTE 336 (STAGE 1)
STA. 1231+50 TO STA. 1244+00

SCALE: _____ DRAWN BY: RG
 DATE: MARCH 10, 2006 CHECKED BY: JAC

•DGN: SPEC*
 •DATE: TIME*
 •REF: 01

D6 PROJECT: FILE: .