
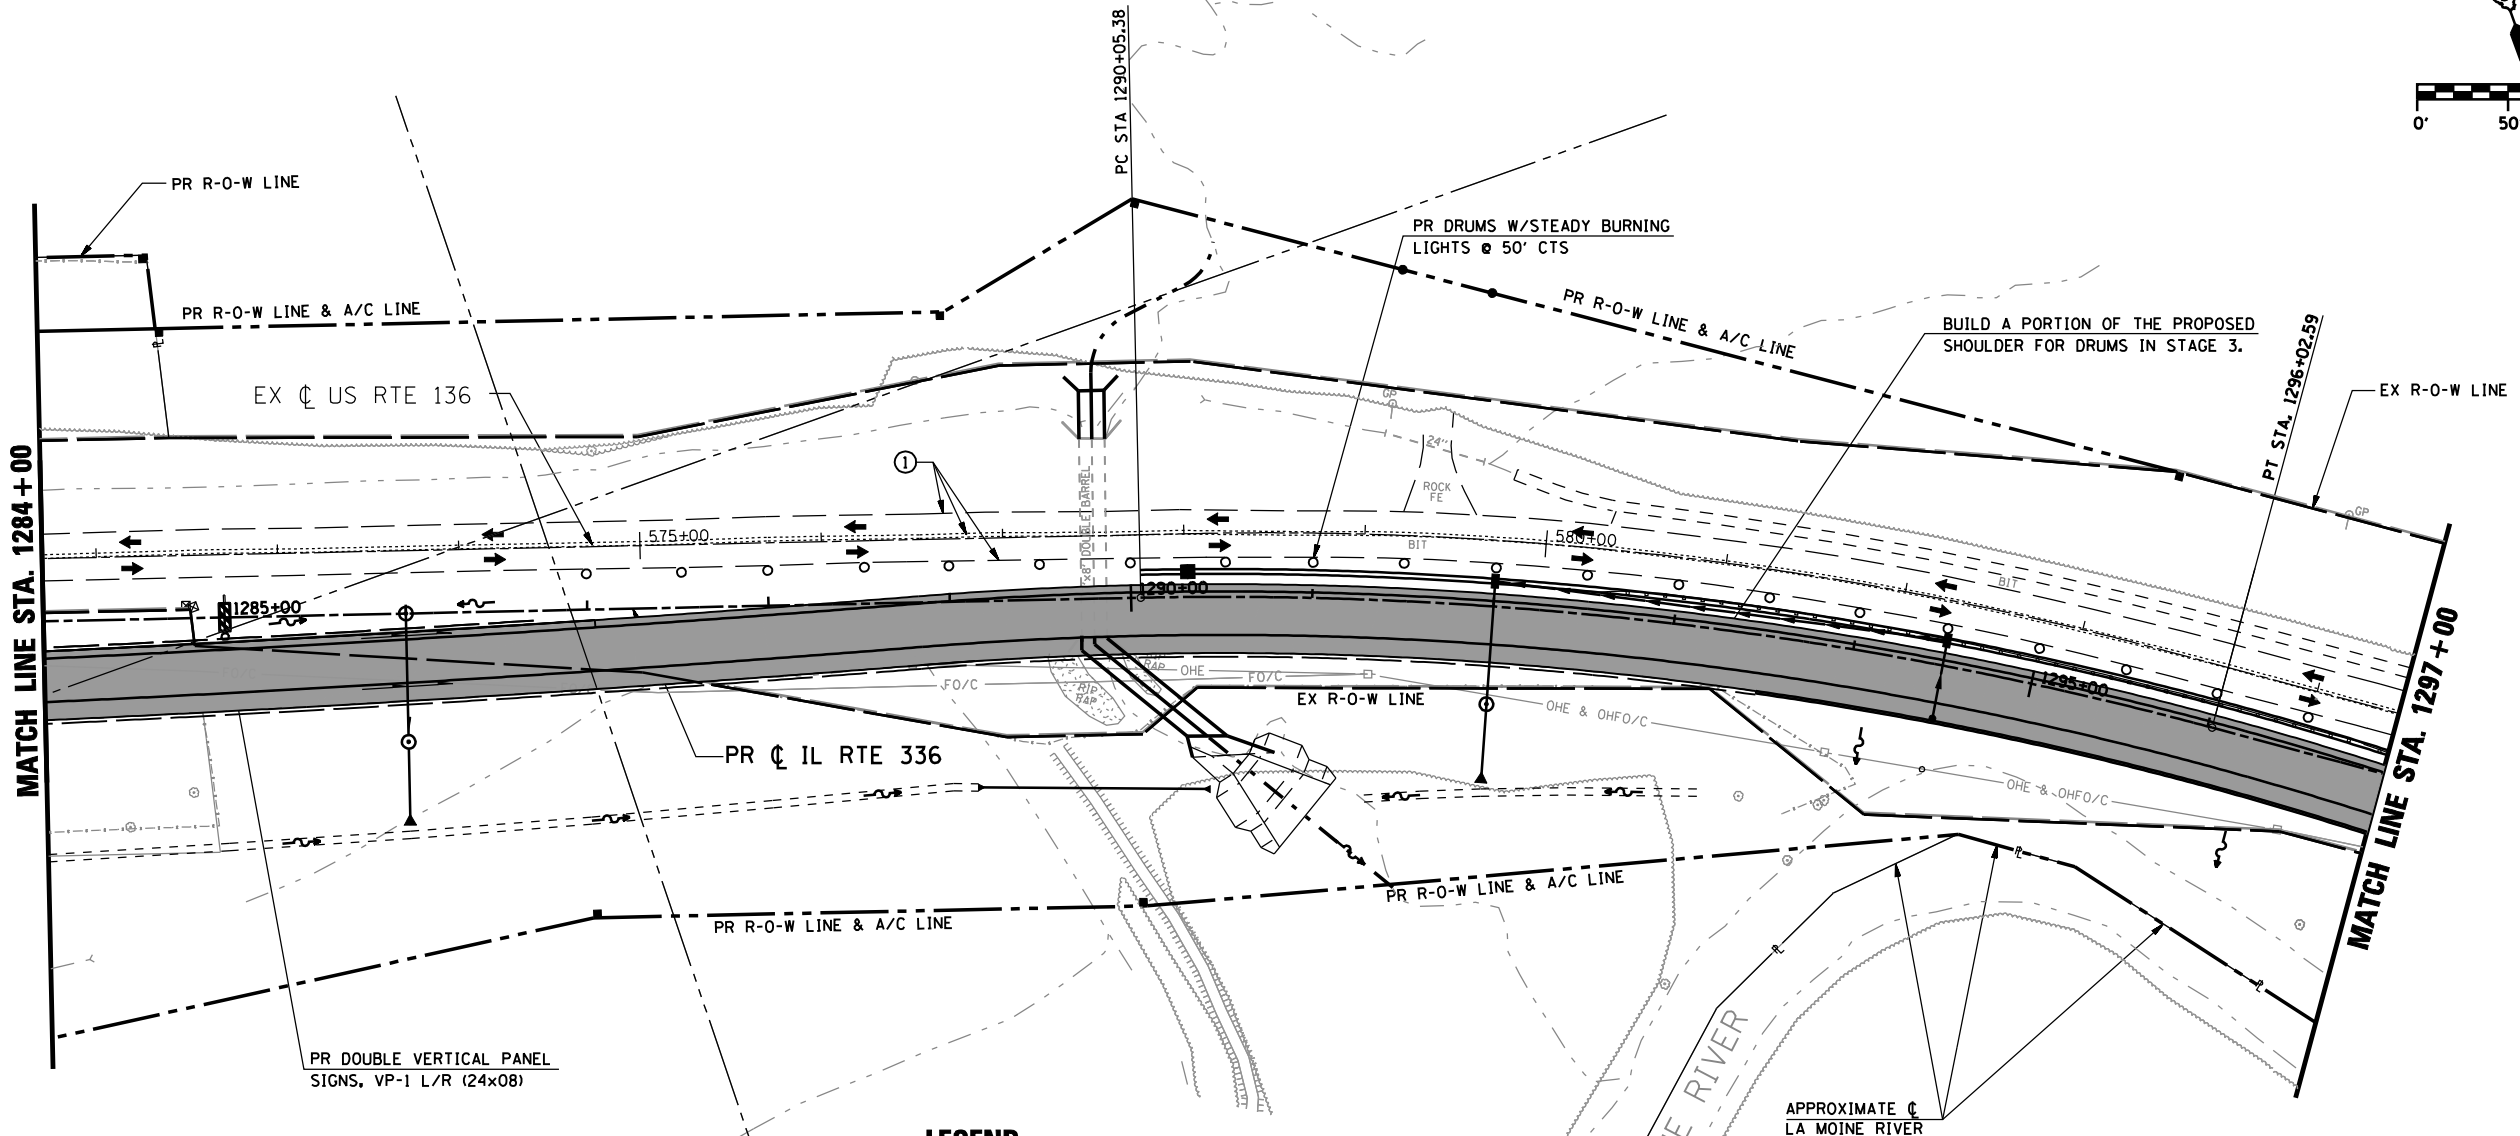


F.A.P. RTE.	SECTION	COUNTY	TOTAL SHEETS	SHEET No.
315	34-5	HANCOCK	612	109
STA. 1284+00		TO STA. 1297+00		
FED. ROAD DIST. No.		ILLINOIS	FED. AID PROJECT	

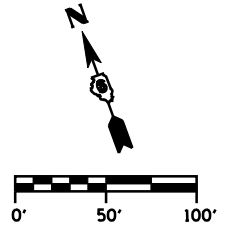

- LEGEND**
- DIRECTION OF TRAFFIC
  - TT TYPE III BARRICADE W/ PROPER ROAD CLOSURE SIGNS
  - ~ PERMANENT ROADWAY DITCH FLOW
  - TEMPORARY STAGE DITCH FLOW
  - ~ EXISTING ROADWAY DITCH FLOW
  - STAGE CONSTRUCTION LIMITS
  - █ STAGE CONSTRUCTION
  - XXXXX REMOVAL
  - ① EXISTING PAVEMENT MARKING
  - ② TEMP PAINT PAVEMENT MARKING - LINE 5"
  - ③ TEMP PAINT PAVEMENT MARKING - LINE 6"
  - ④ TEMP PAINT PAVEMENT MARKING - LINE 12"
  - ⑤ TEMP PAINT PAVEMENT MARKING - LINE 24"
  - ⑥ TEMP PAINT PAVEMENT MARKING - LETTERS & SYMBOLS

REVISIONS	
NAME	DATE

ILLINOIS DEPARTMENT OF TRANSPORTATION

**MAINTENANCE OF TRAFFIC**

**IL RTE 336 (STAGE 2)**

**STA. 1284+00 TO STA. 1297+00**

SCALE: DATE: MARCH 10, 2006

DRAWN BY: RG  
CHECKED BY: JAC

•DGN-SPEC•  
•DATE-TIME•  
•REF01