

F.A.P. RTE.	SECTION	COUNTY	TOTAL SHEETS	SHEET No.
315	34-5	HANCOCK	612	157
STA. 1208+00		TO STA. 1221+00		
FED. ROAD DIST. No.	ILLINOIS	FED. AID PROJECT		

PLAN

DATE	BY


SURVEYED
 PLOTTED
 CHECKED
 RT. OF WAY CHECKED
 No. _____
 CAD FILE NAME

PROFILE

DATE	BY

SURVEYED
 PLOTTED
 CHECKED
 B.M. NOTED
 STRUCTURE NOTATIONS CHRD
 No. _____

DGN-SPEC
 DATE-TIME
 *REF 01

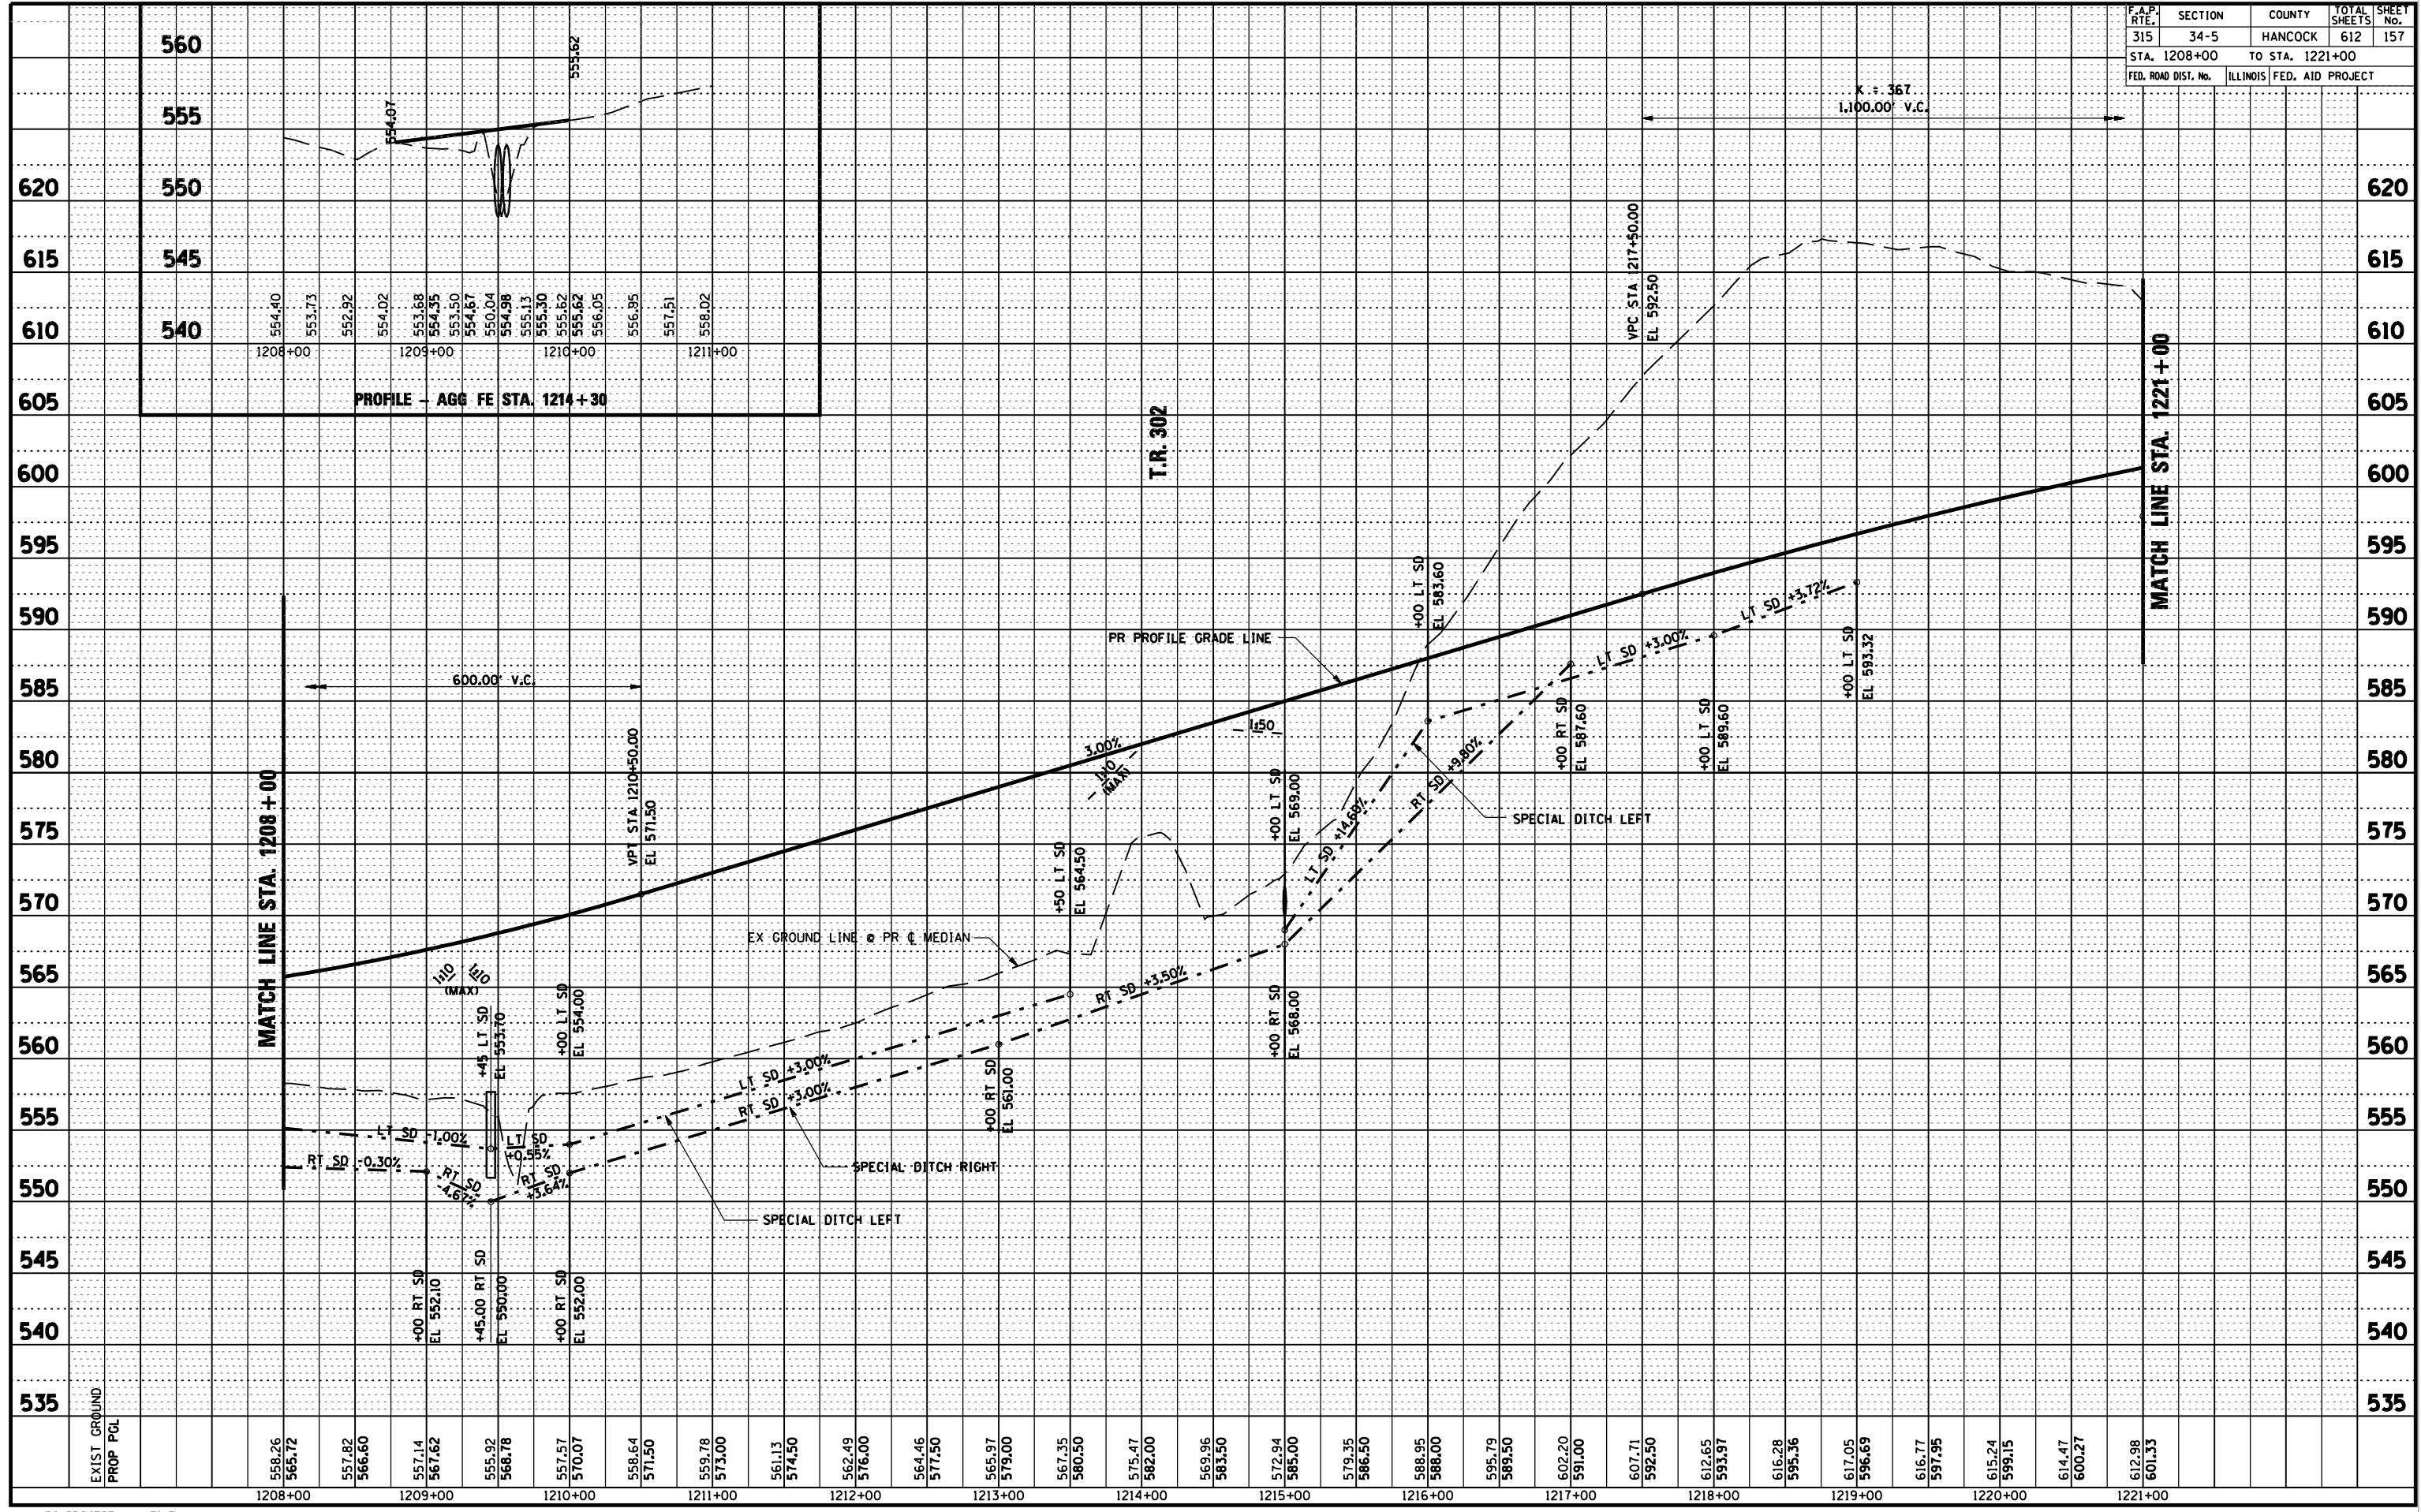

D6 PROJECT: FILE: