

F.A.P. RTE.	SECTION	COUNTY	TOTAL SHEETS	SHEET No.
315	34-5	HANCOCK	612	171
STA. 1297+00		TO STA. 1311+00		
FED. ROAD DIST. No.	ILLINOIS	FED. AID PROJECT		

PLAN


DATE	BY

SURVEYED
 PLOTTED
 CHECKED
 RT. OF WAY CHECKED
 NO. _____
 DATE FILE NAME

PROFILE

DATE	BY

SURVEYED
 PLOTTED
 CHECKED
 B.M. NOTED
 STRUCTURE NOTATIONS CHKD
 NO. _____
 DATE-TIME*
 *REF 01

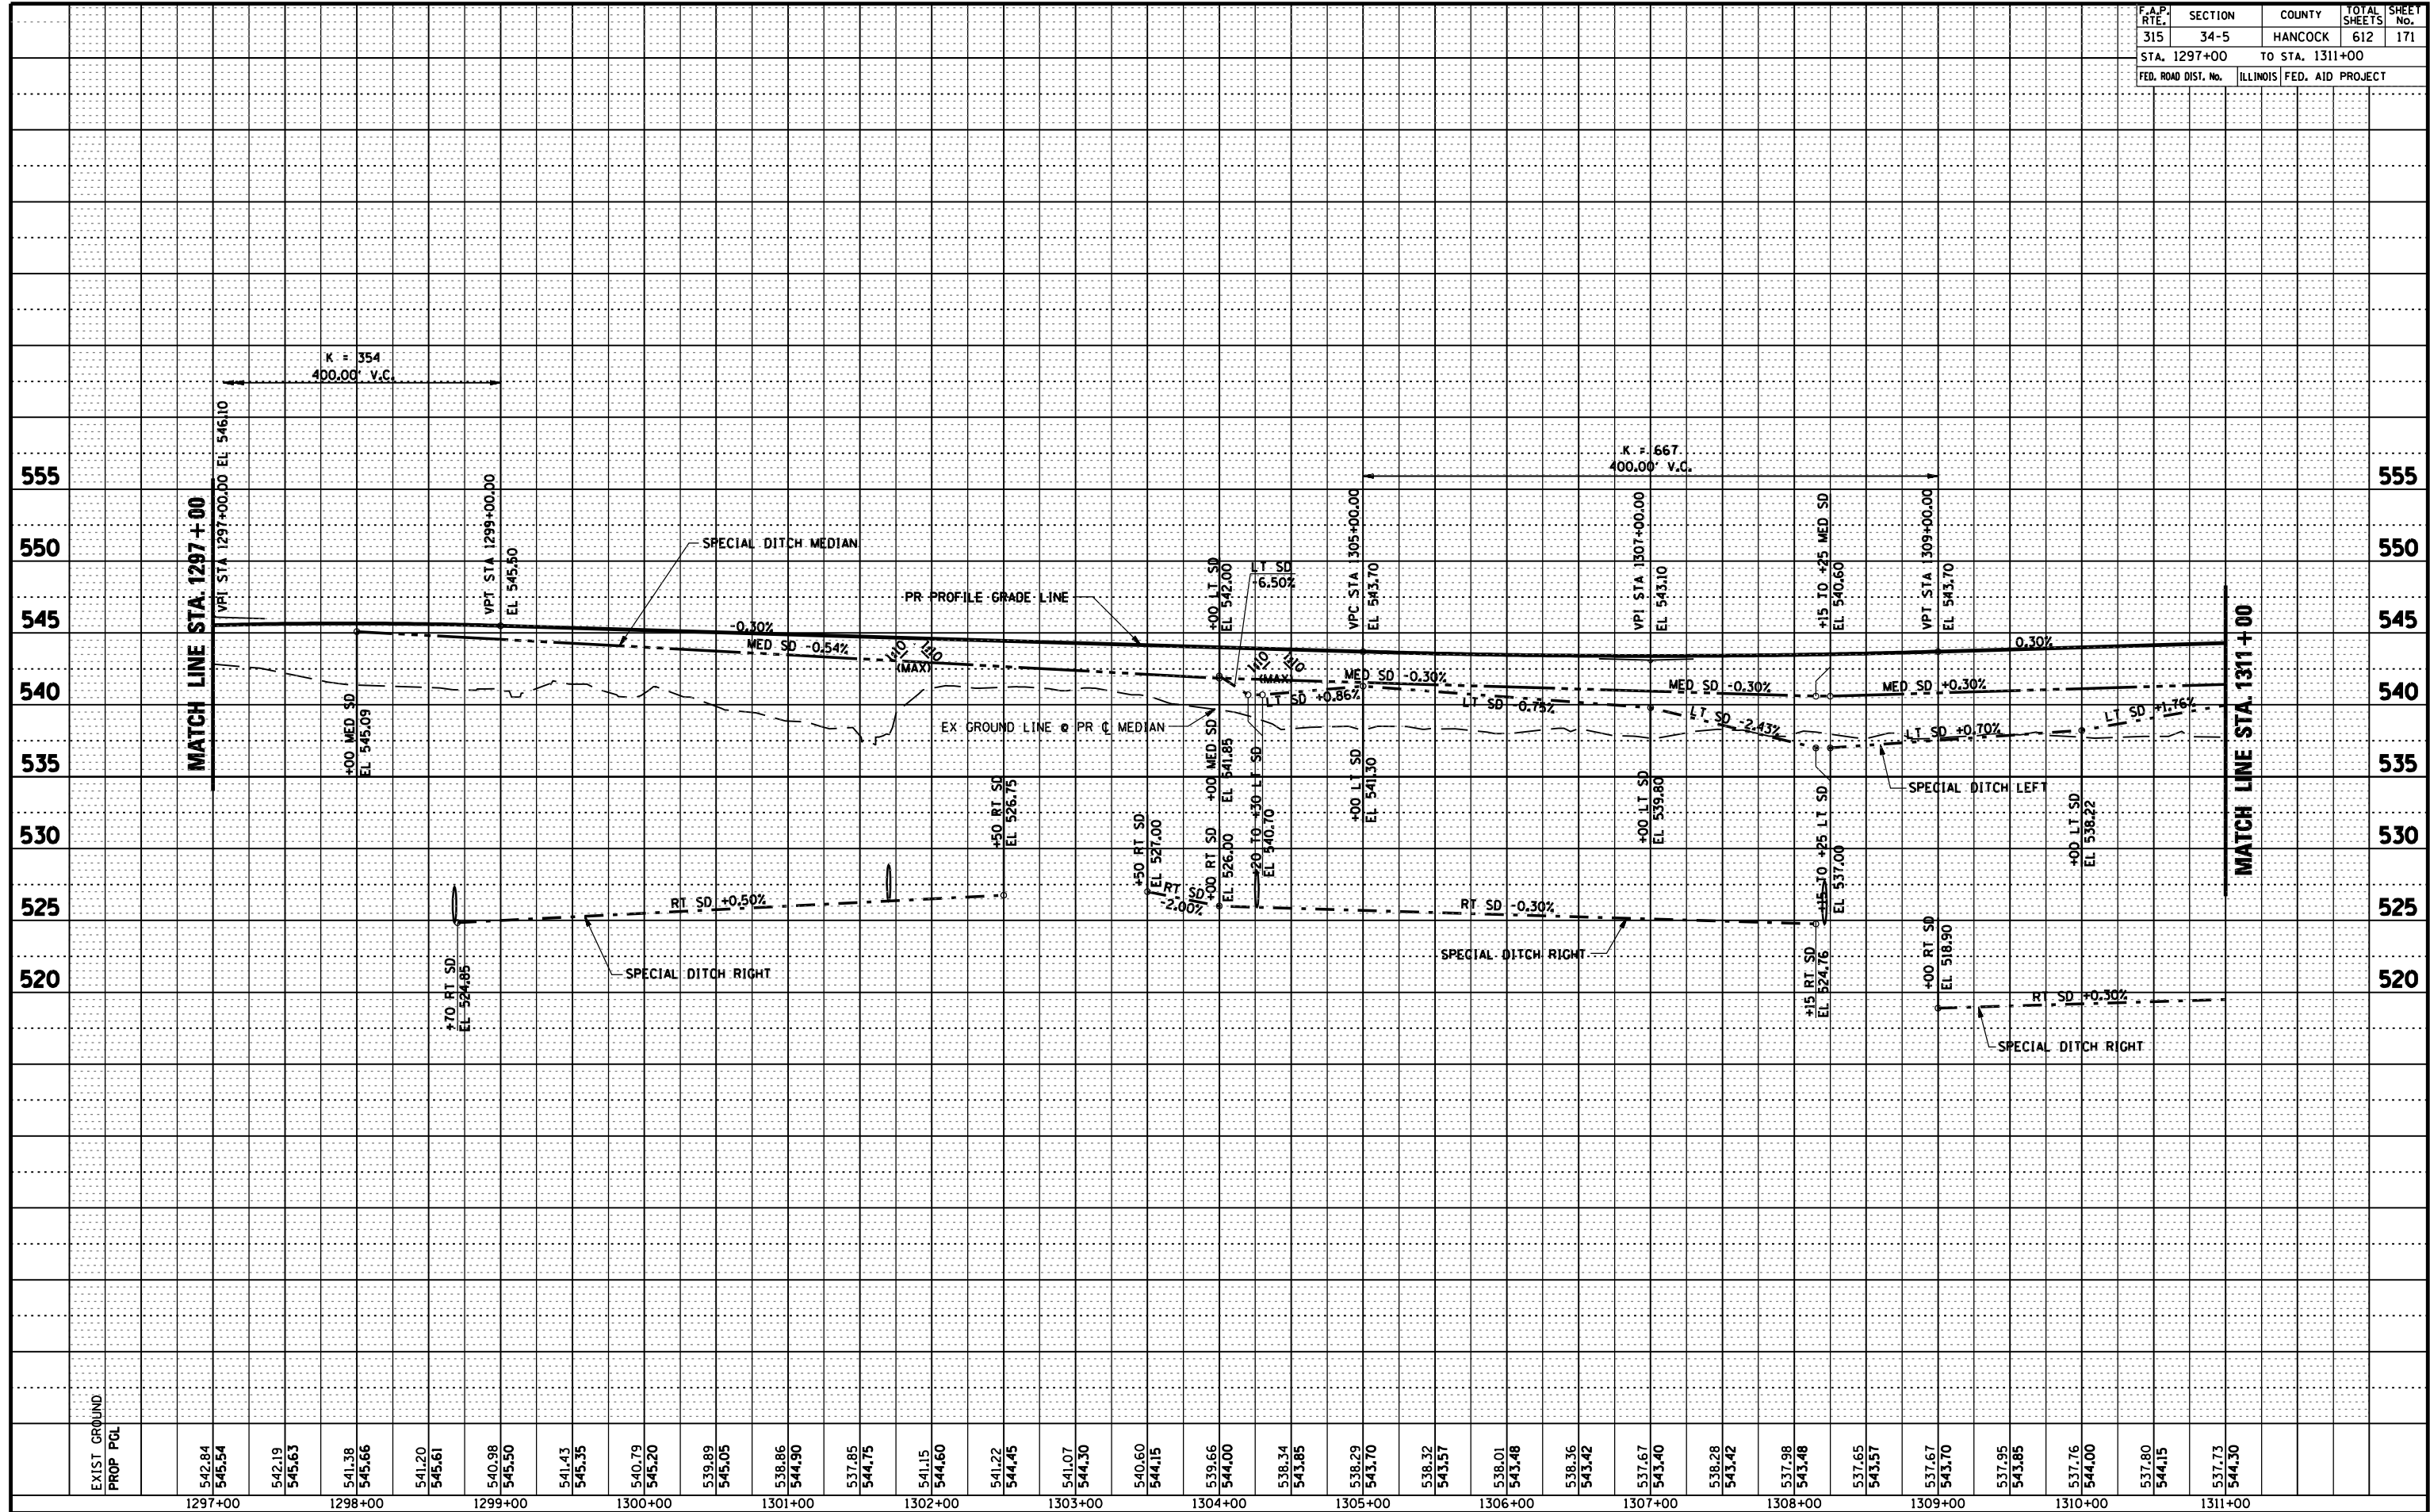

D6 PROJECT: FILE: