


F.A.P. RTE.	SECTION	COUNTY	TOTAL SHEETS	SHEET No.
315	34-5	HANCOCK	612	177
STA. 1338+00		TO STA. 1352+00		
FED. ROAD DIST. No.	ILLINOIS	FED. AID PROJECT		

PLAN	SURVEYED	BY	DATE
NO. _____	PLOTTED	_____	_____
NOTE BOOK	CHECKED	_____	_____
_____	BY	_____	_____
_____	DATE	_____	_____

PROFILE	SURVEYED	BY	DATE
NO. _____	PLOTTED	_____	_____
NOTE BOOK	CHECKED	_____	_____
_____	BY	_____	_____
_____	DATE	_____	_____

DGN-SPEC
 DATE-TIME
 *REF 01

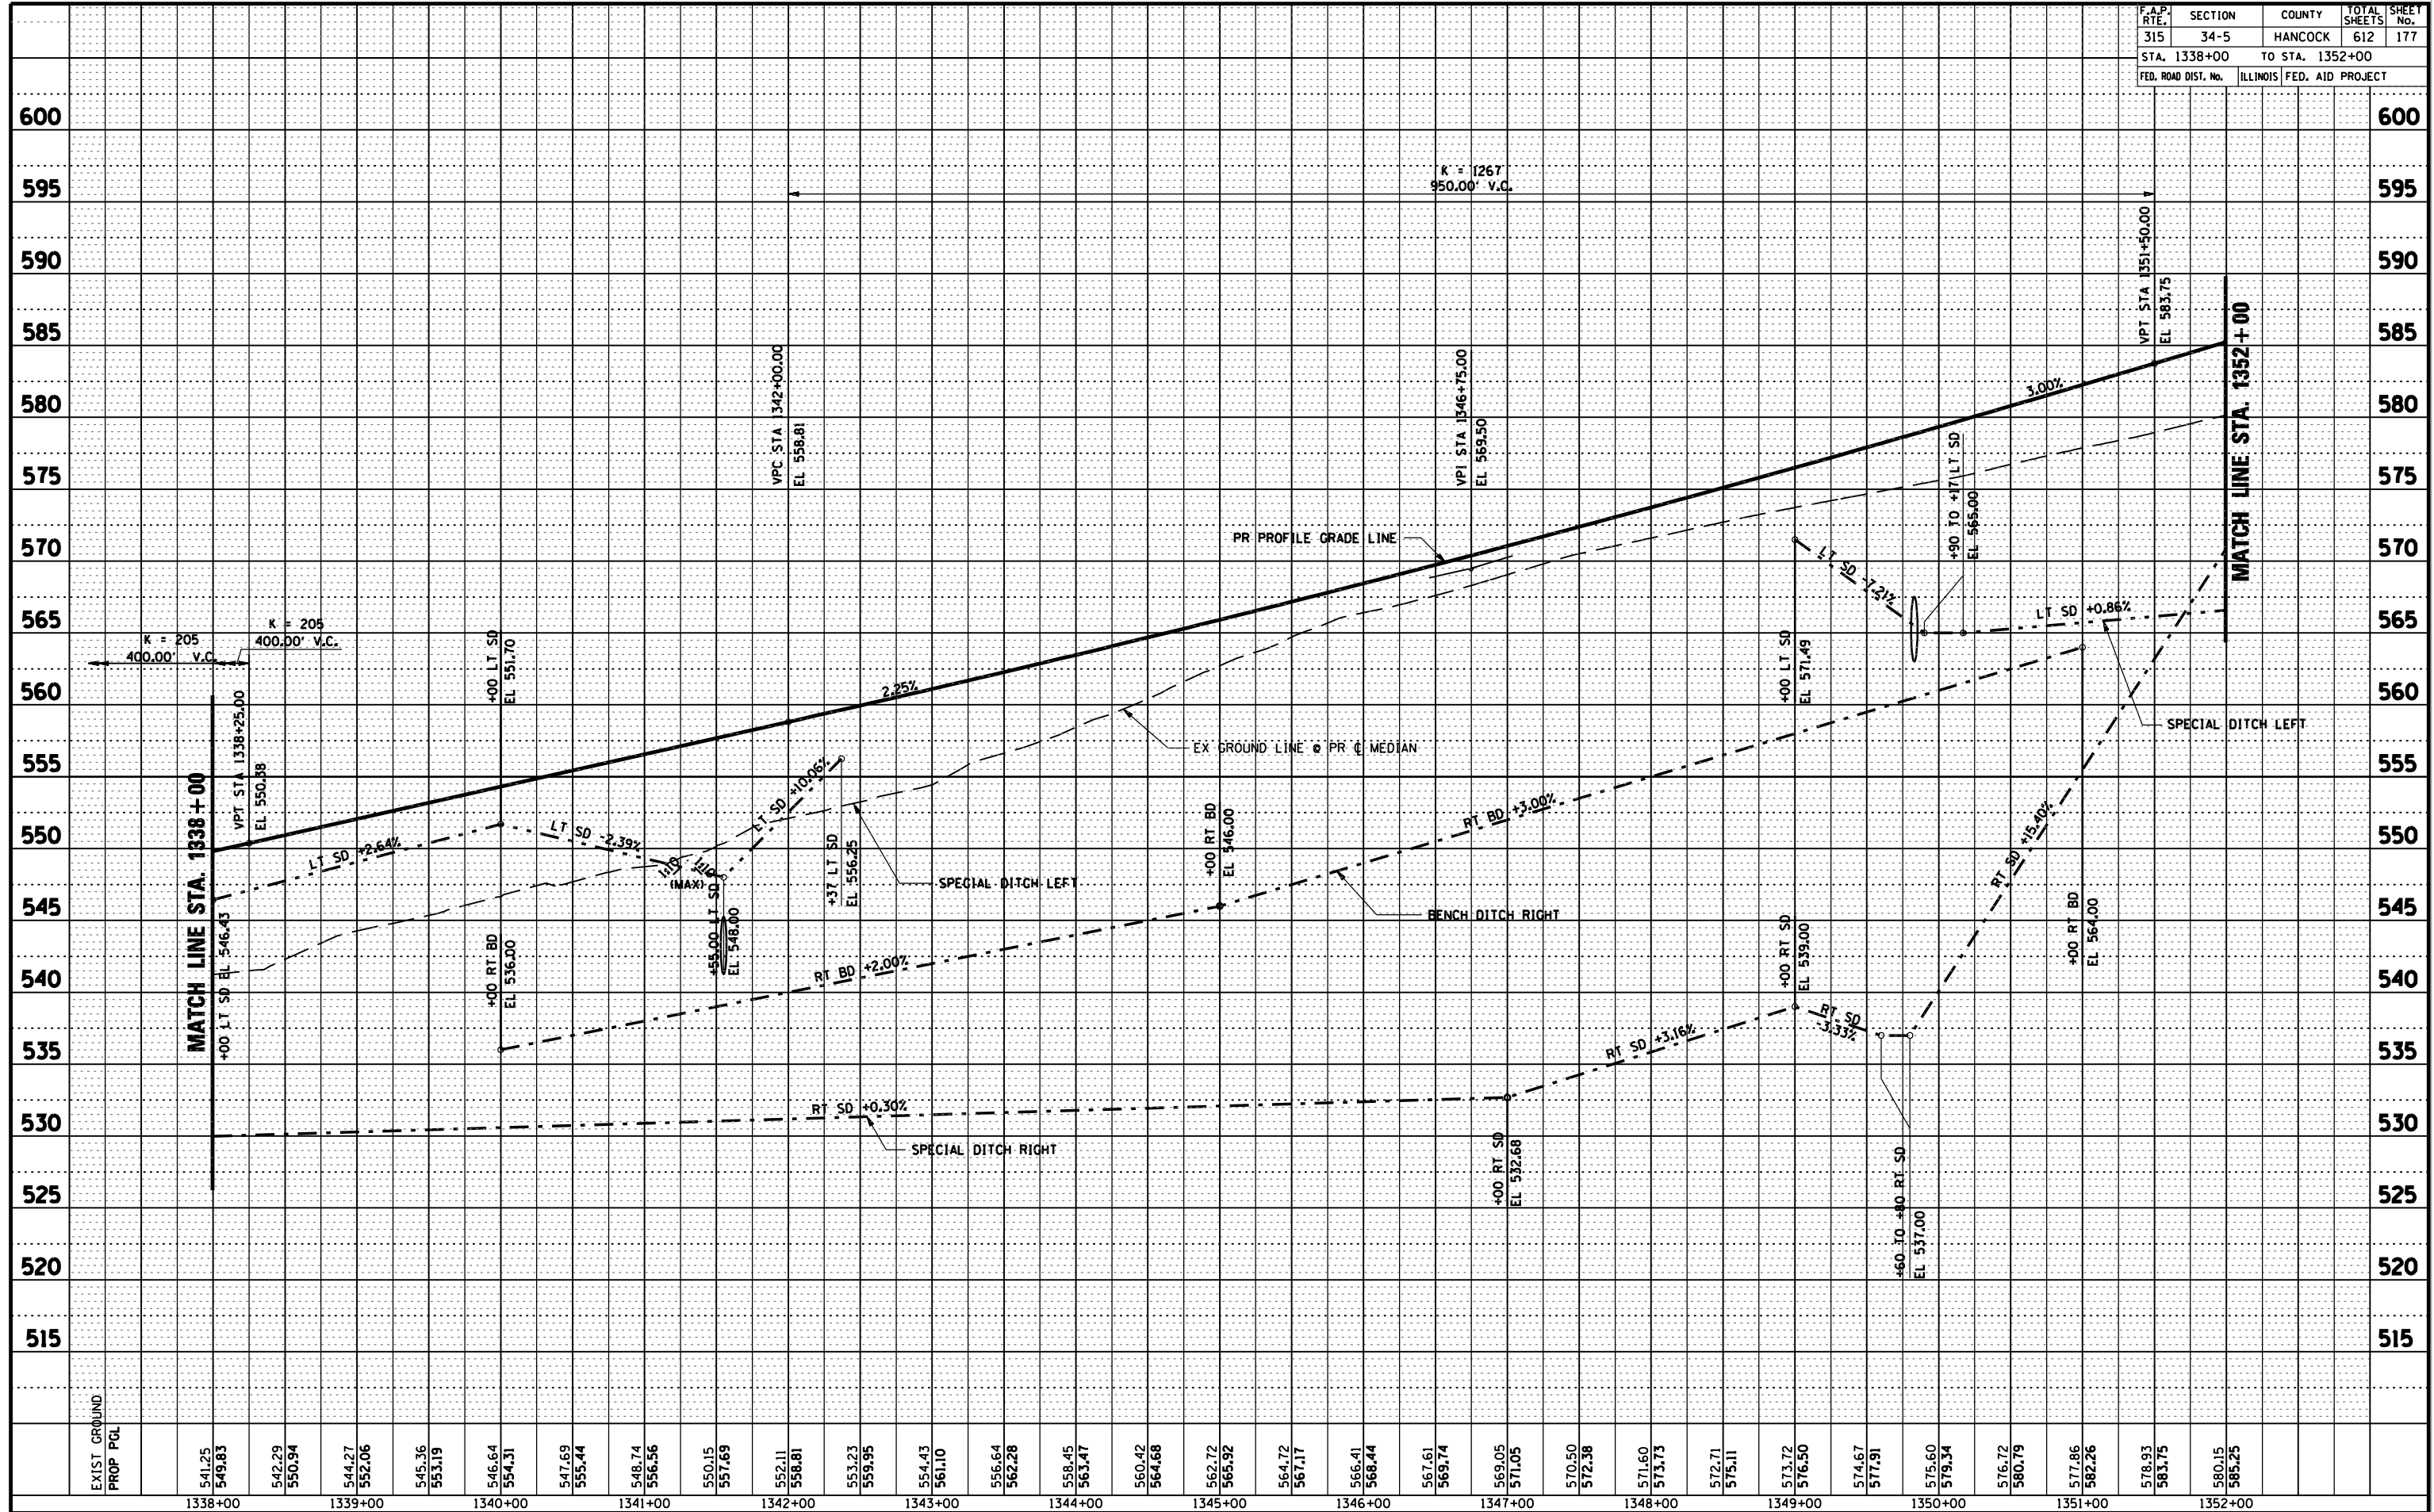

D6 PROJECT: FILE:

PROFILE - IL RTE 336 STA. 1338+00 TO STA. 1352+00