


| F.A.P. RTE. | SECTION | COUNTY | TOTAL SHEETS | SHEET No. |
|---------------------|----------|------------------|--------------|-----------|
| 315 | 34-5 | HANCOCK | 612 | 183 |
| STA. 1380+00 | | TO STA. 1392+50 | | |
| FED. ROAD DIST. No. | ILLINOIS | FED. AID PROJECT | | |

PLAN SURVEYED PLOTTED CHECKED
 NOTE BOOK No. _____ DATE _____
 RT. OF WAY CHECKED
 CAD FILE NAME

PROFILE SURVEYED PLOTTED CHECKED
 NOTE BOOK No. _____ DATE _____
 STRUCTURE NOTATIONS CHRD

DGN-SPEC
 DATE-TIME
 *REF 01

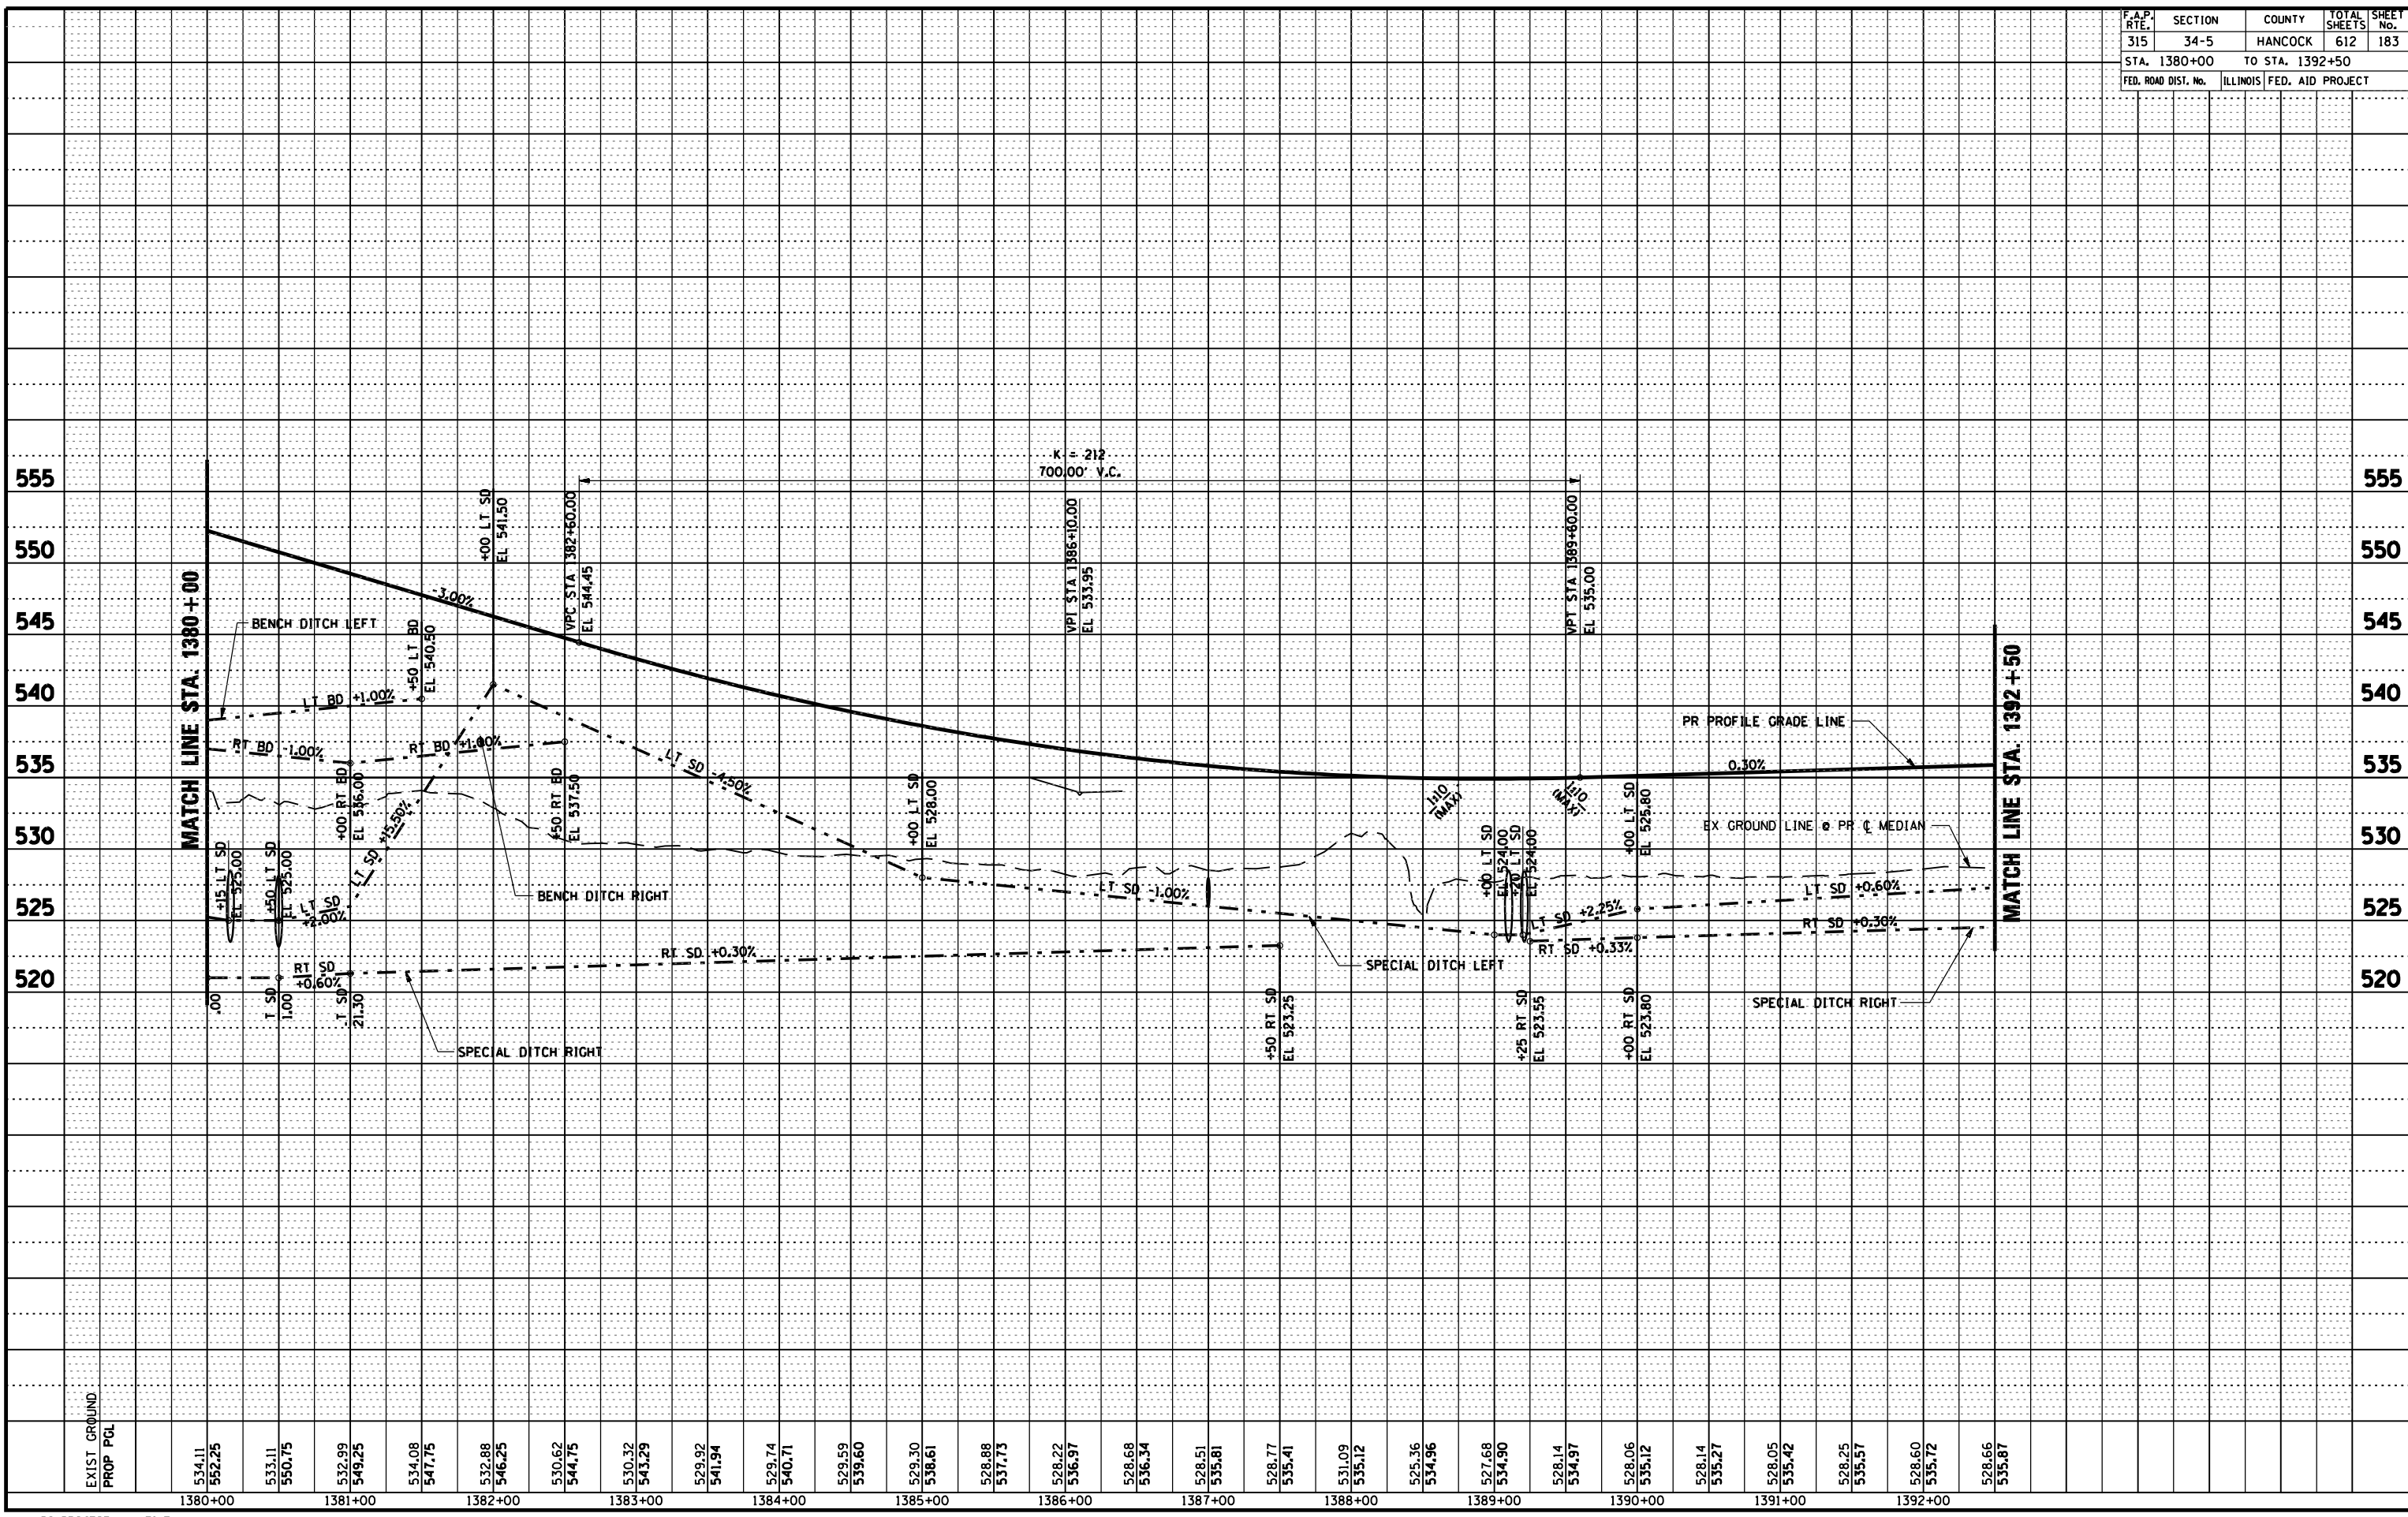

D6 PROJECT: FILE: