

F.A.P. RTE.	SECTION	COUNTY	TOTAL SHEETS	SHEET No.
315	34-5	HANCOCK	612	185
STA. 1392+50 TO STA. 1406+00				
FED. ROAD DIST. No.	ILLINOIS	FED. AID PROJECT		


PLAN

SUBMITTED	BY	DATE
PLotted		
Checked		
By		
Way		
Checked		
By		
File		
Name		

PROFILE

SUBMITTED	BY	DATE
Plotted		
Checked		
By		
Way		
Checked		
By		
File		
Name		

DGN-SPEC
 DATE-TIME
 *REF 01

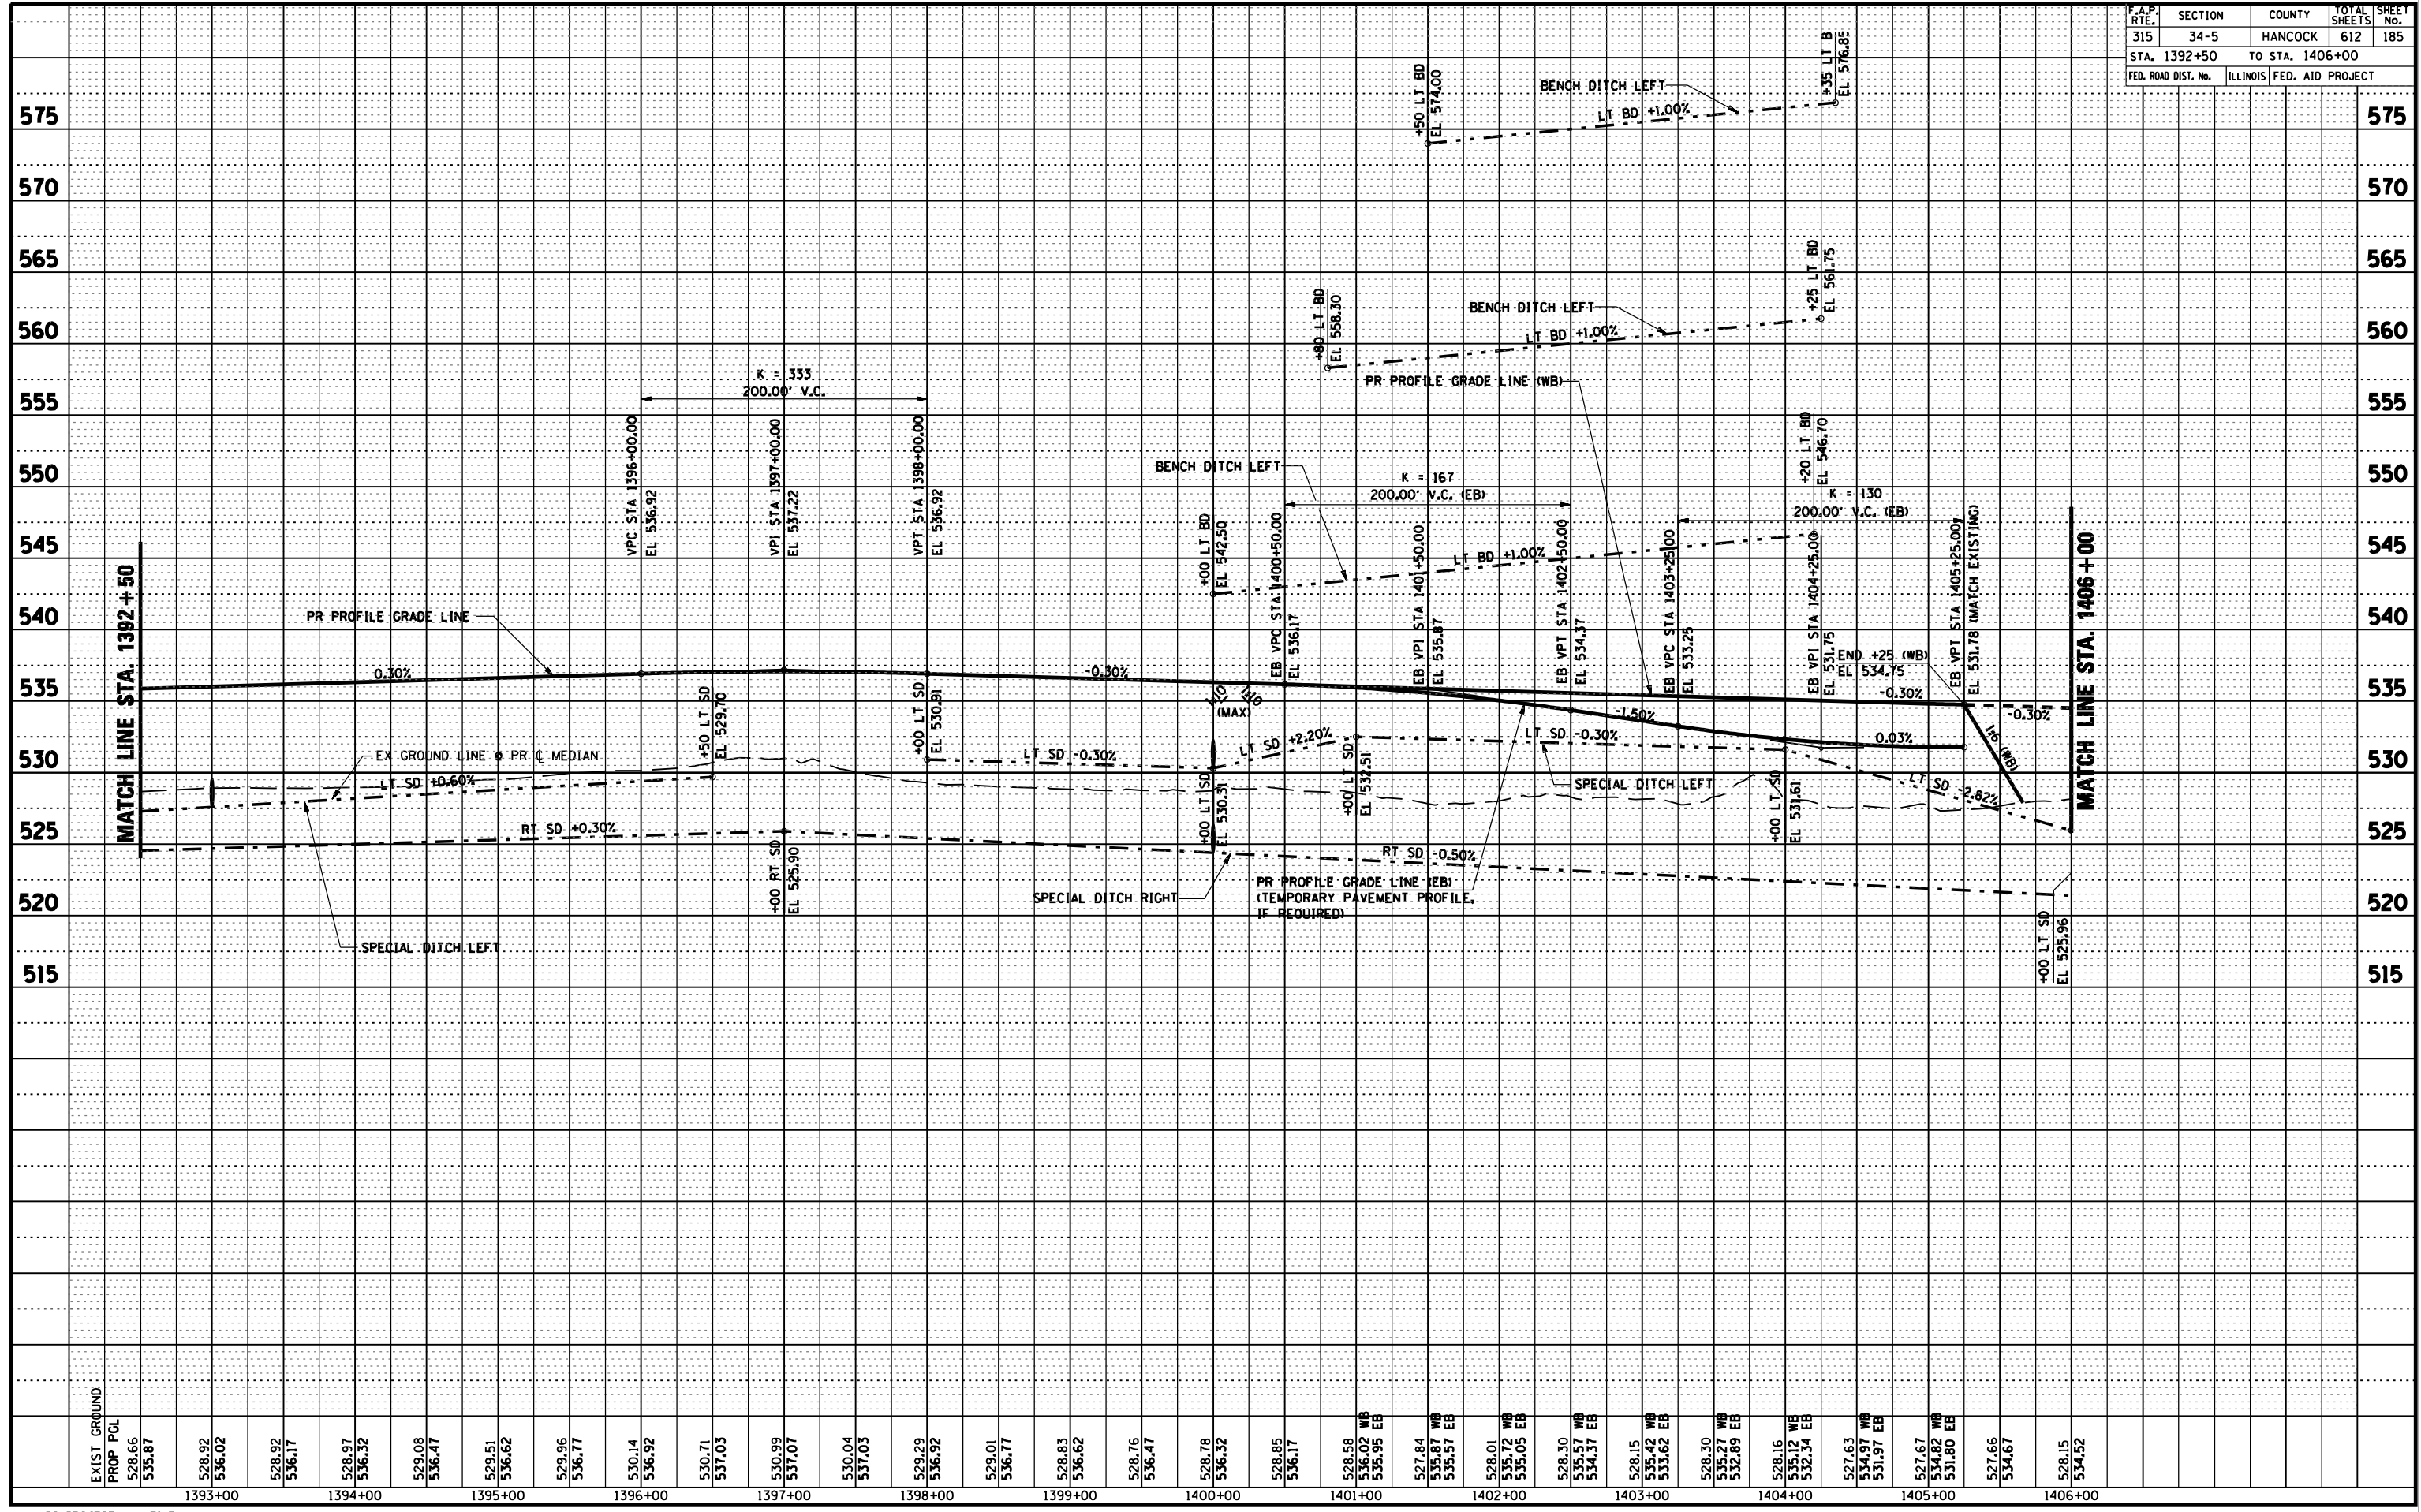

D6 PROJECT: FILE:

PROFILE - IL RTE 336 STA. 1392+50 TO STA. 1406+00