


F.A.P. RTE.	SECTION	COUNTY	TOTAL SHEETS	SHEET No.
315	34-5	HANCOCK	612	187
STA. 1406+00		TO STA. 1418+00		
FED. ROAD DIST. No.	ILLINOIS	FED. AID PROJECT		

PLAN	SURVEYED	DATE
NO. _____	BY _____	_____
NOTE BOOK No. _____	PLOTTED BY _____	_____
DATE _____	CHECKED BY _____	_____
	DATE _____	_____
	BY _____	_____
	DATE _____	_____

PROFILE	SURVEYED	DATE
NO. _____	BY _____	_____
NOTE BOOK No. _____	PLOTTED BY _____	_____
DATE _____	CHECKED BY _____	_____
	DATE _____	_____
	BY _____	_____
	DATE _____	_____

DGN-SPEC
 DATE-TIME
 *REF01

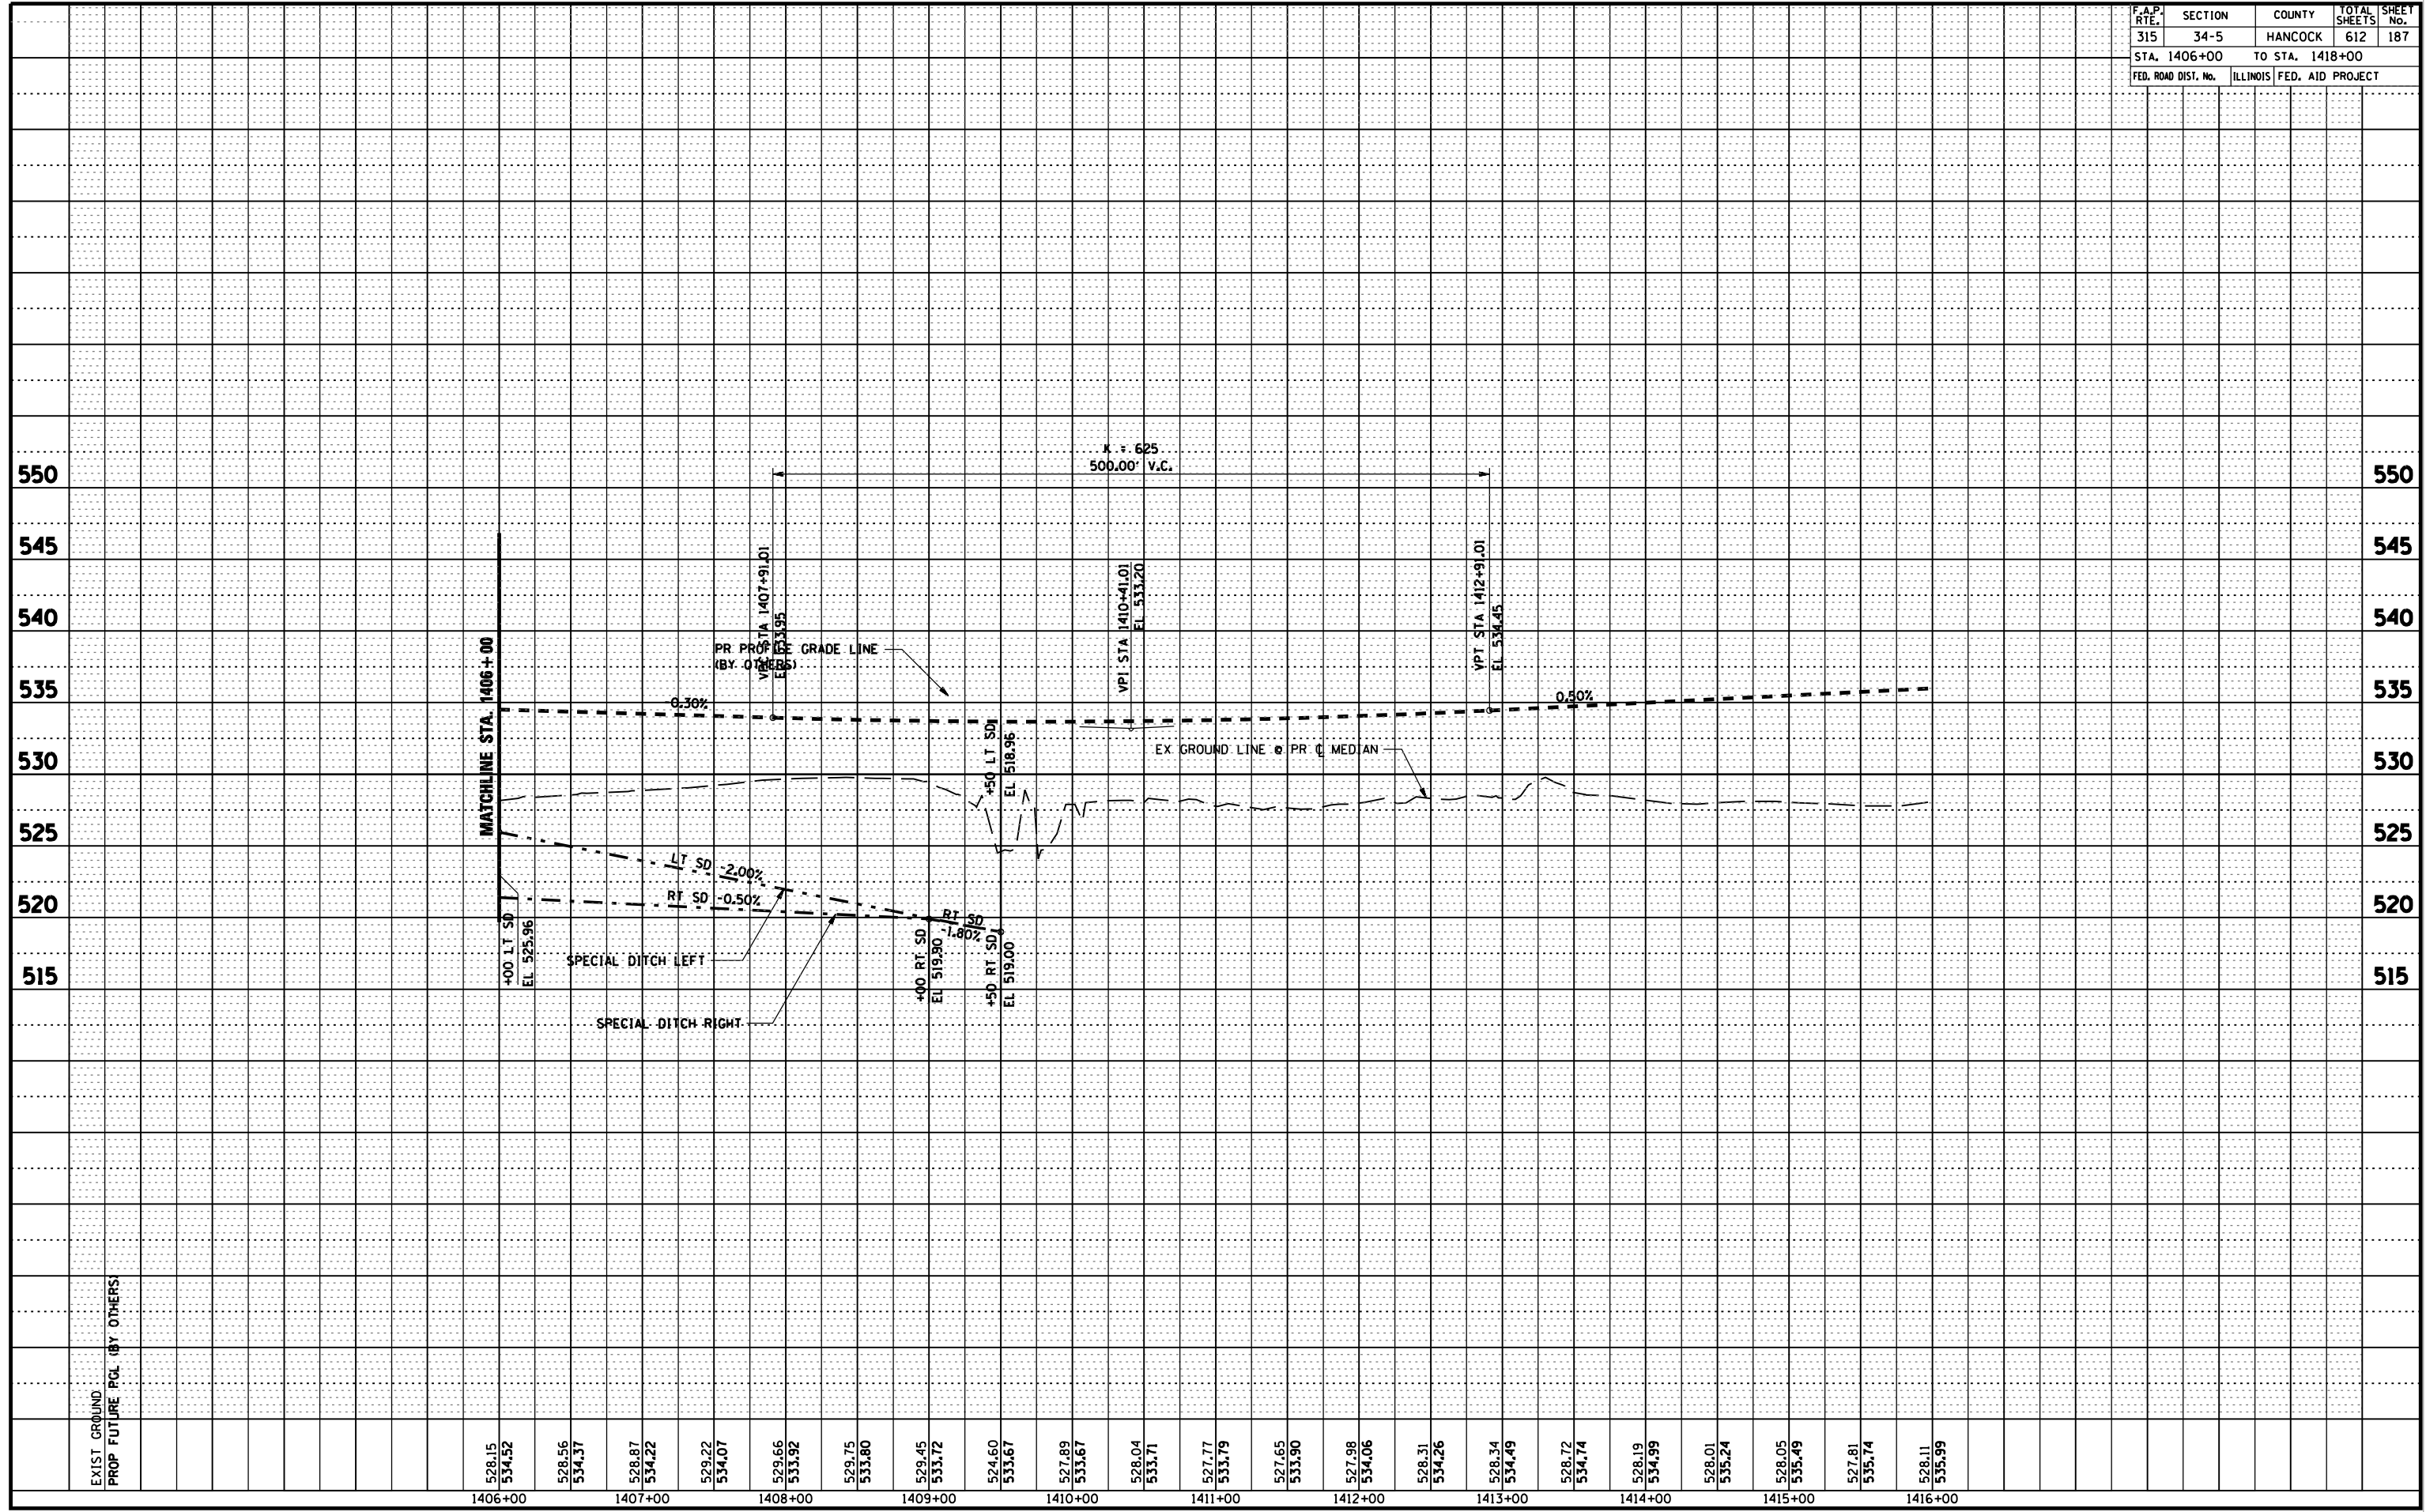

D6 PROJECT: FILE: