



F.A.P. RTE.	SECTION	COUNTY	TOTAL SHEETS	SHEET No.
315	34-5	HANCOCK	612	190
STA. 304+40		TO STA. 310+89		
FED. ROAD DIST. No.	ILLINOIS	FED. AID PROJECT		

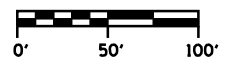

PLAN	SURVEYED	DATE
	PLOTTED	
	CHECKED	
	BY	
	NO. OF WAY CHECKED	
	CADD FILE NAME	

PROFILE	SURVEYED	DATE
	PLOTTED	
	CHECKED	
	BY	
	NOTATIONS CHRD	


DGN-SPEC
 DATE-TIME
 *REF 01

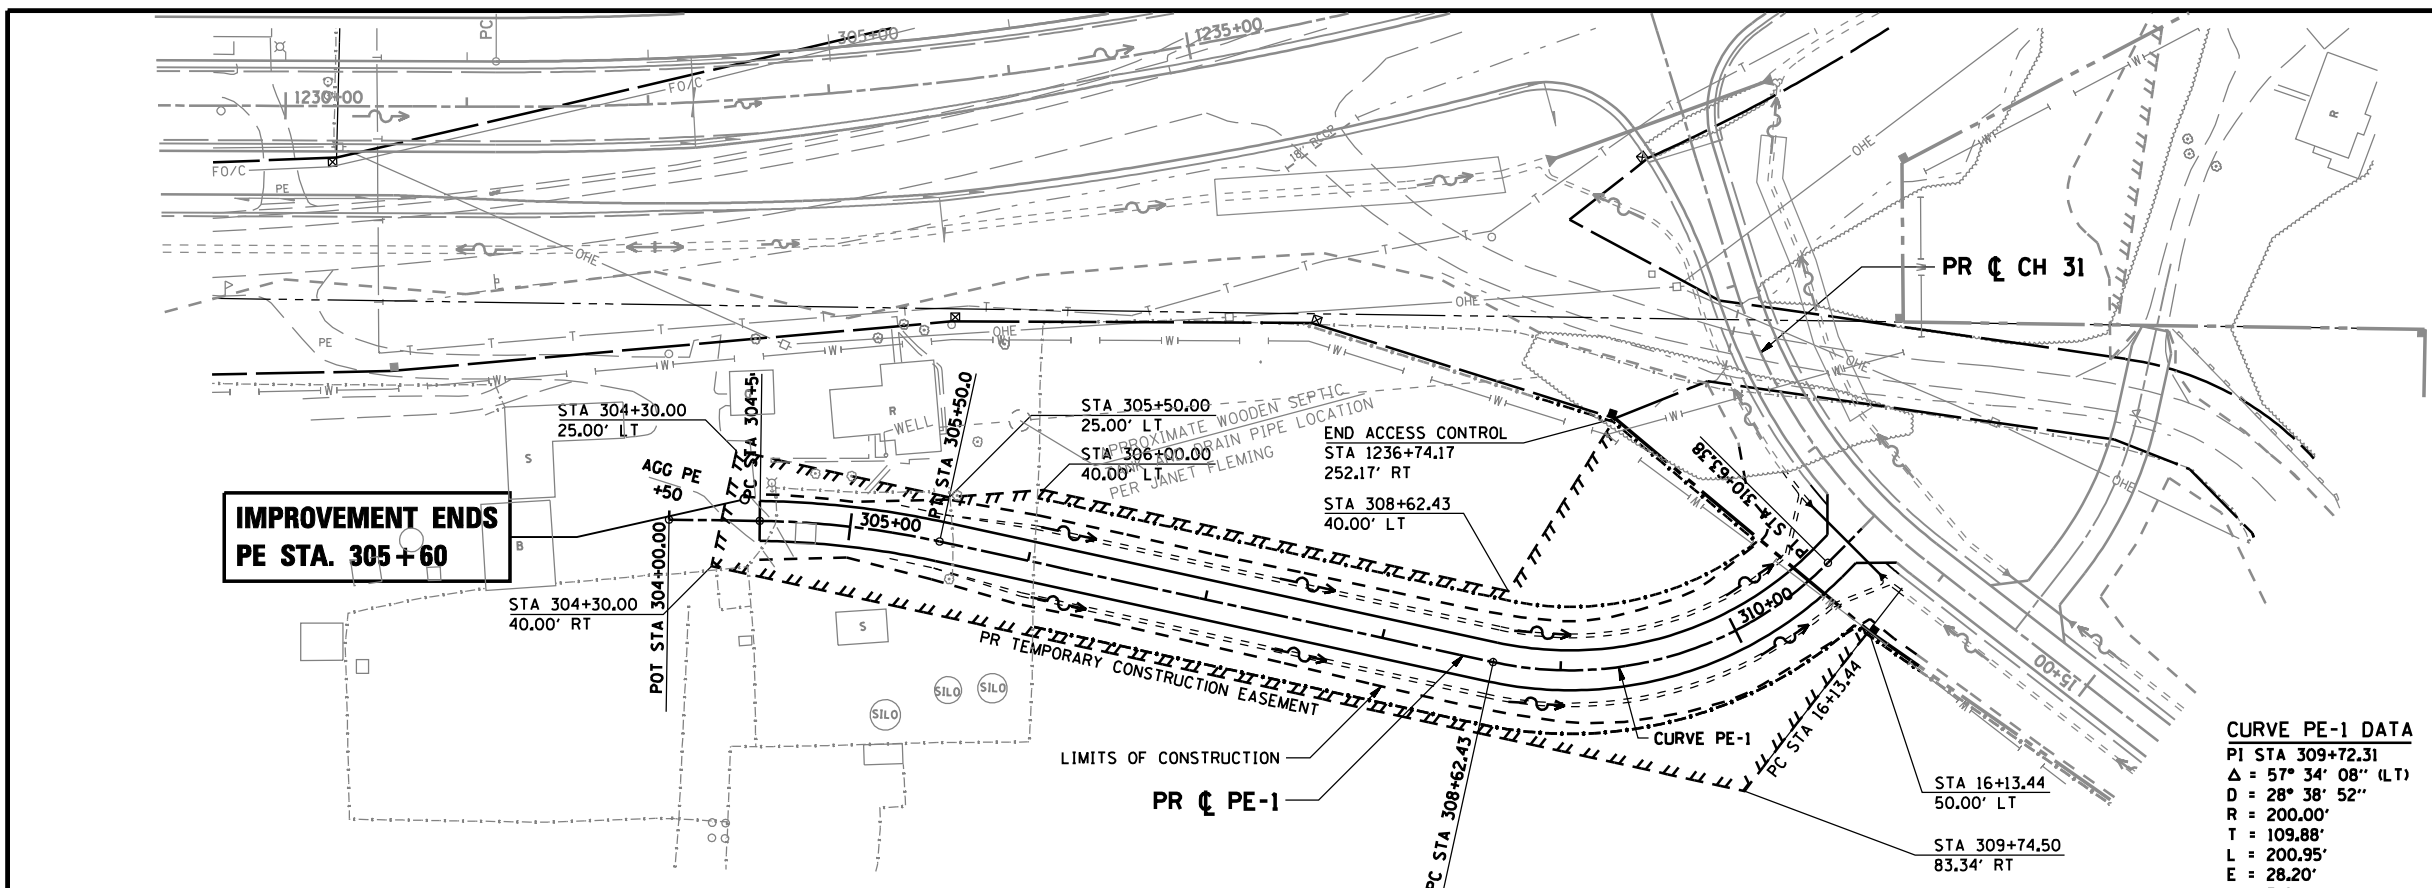

CURVE PE-1 DATA

PI STA 309+72.31
 Δ = 57° 34' 08" (LT)
 D = 28° 38' 52"
 R = 200.00'
 T = 109.88'
 L = 200.95'
 E = 28.20'
 e = R.C.
 PC STA 308+62.43
 PT STA 310+63.38

LARSON, AT. EL.
 PARCEL No. 6033110

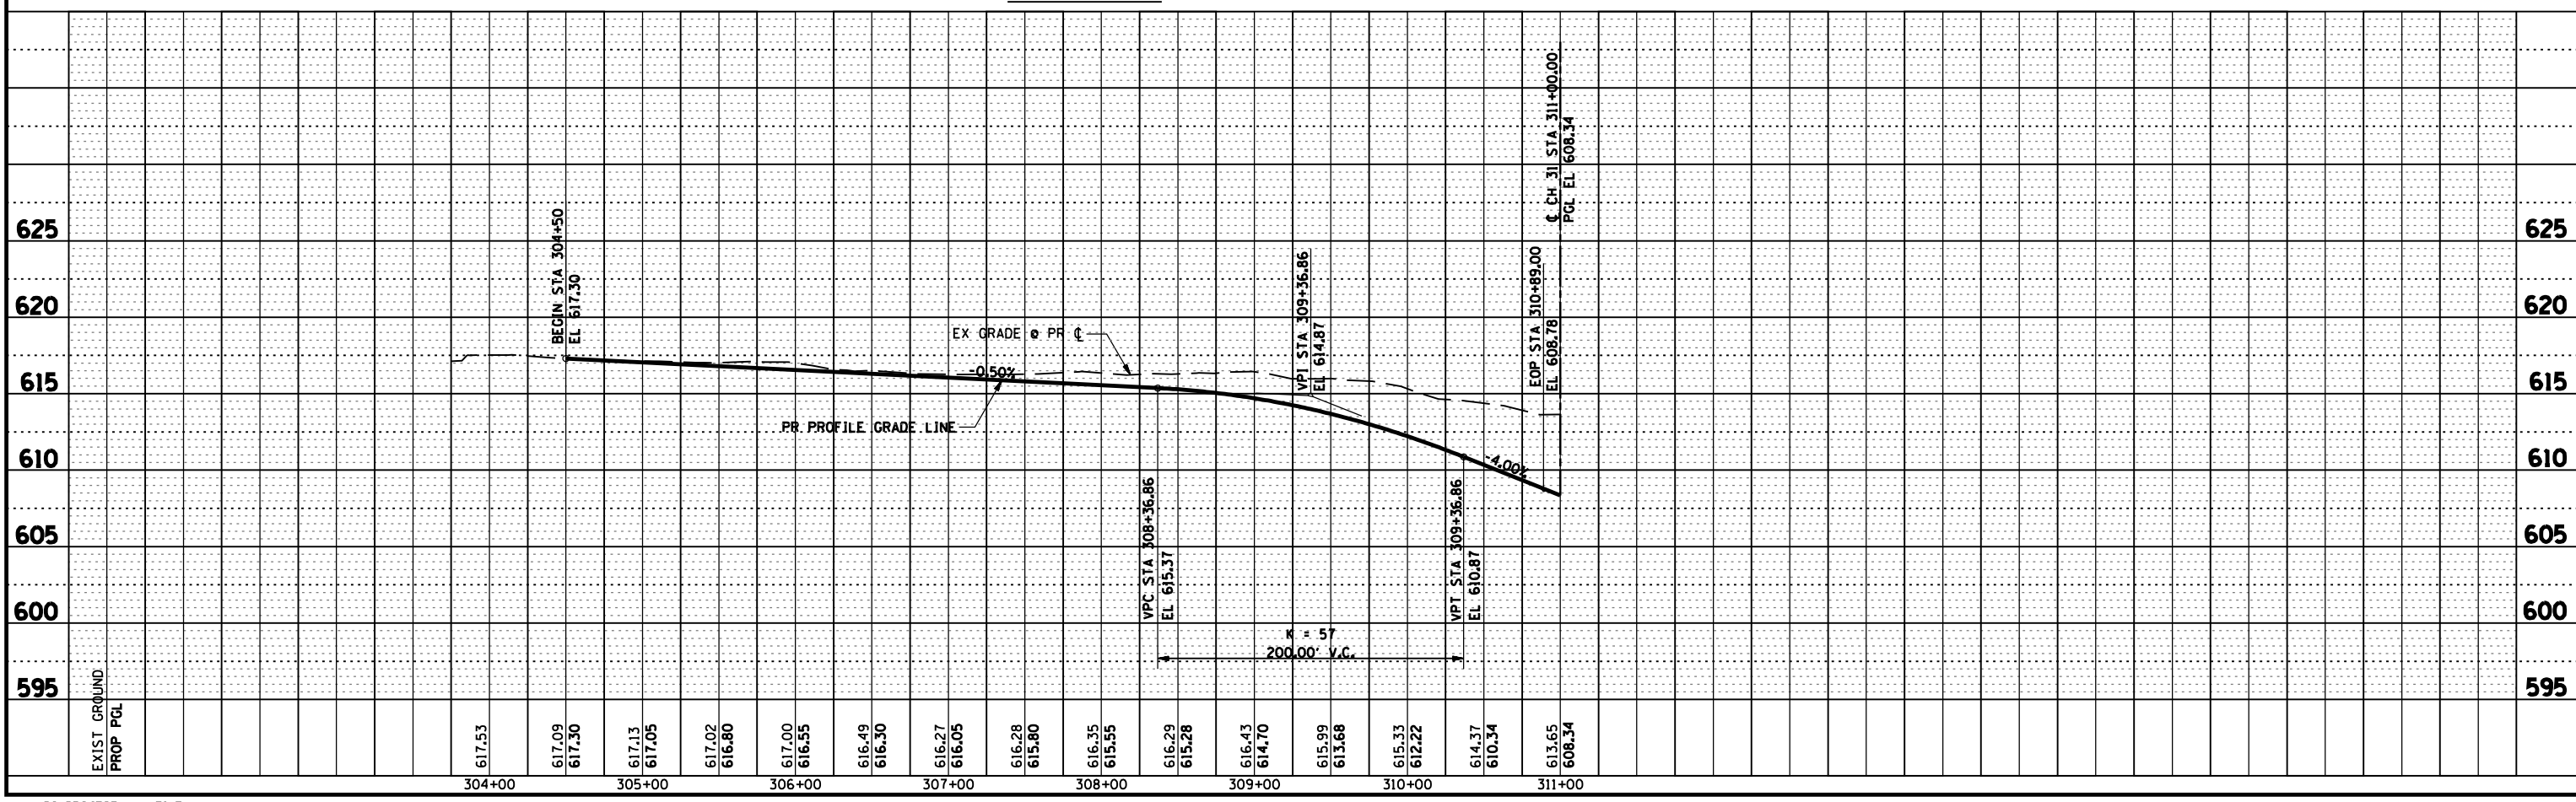

D6 PROJECT: FILE: