



F.A.P. RTE.	SECTION	COUNTY	TOTAL SHEETS	SHEET No.
315	N/A	HANCOCK	612	197
STA.		TO STA. N/A		
FED. ROAD DIST. No.	ILLINOIS	FED. AID PROJECT		

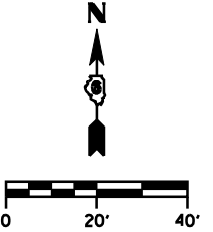

CONTROL POINTS	
(A)	STA. 1190+76.00, 25.00' LT (IL RTE 336)
(B)	STA. 1191+18.50, 12.78' LT (IL RTE 336)
(F)	STA. 1191+18.50, 0.78' RT (IL RTE 336)
(E)	STA. 1190+76.00, 13.00' RT (IL RTE 336)

CONTROL POINTS	
(D)	STA. 1192+36.00, 13.00' LT (IL RTE 336)
(C)	STA. 1191+93.50, 0.78' LT (IL RTE 336)
(G)	STA. 1191+93.50, 12.78' RT (IL RTE 336)
(H)	STA. 1192+36.00, 25.00' RT (IL RTE 336)

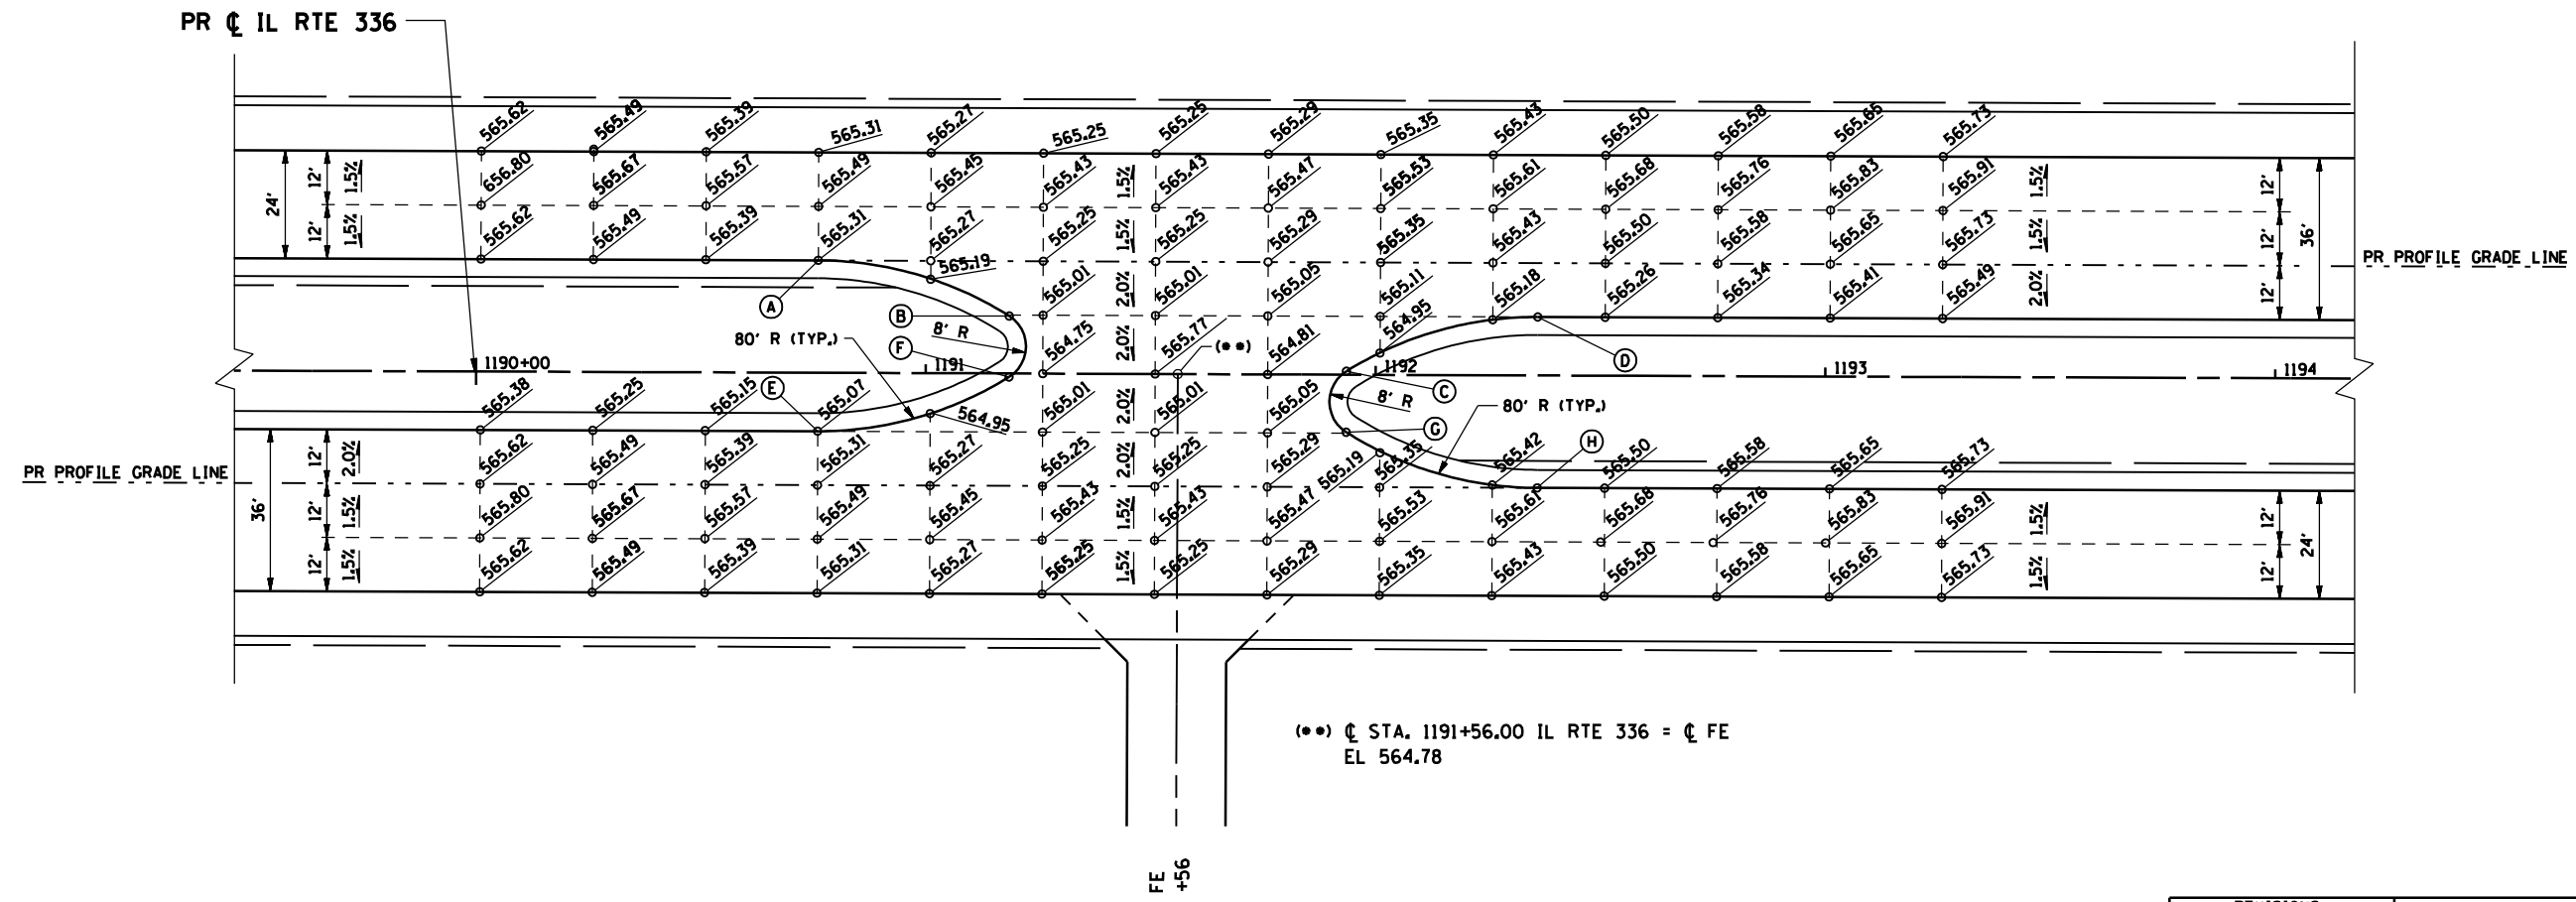

DGN-SPEC
 DATE-TIME
 *REF01

D6 PROJECT: FILE:

REVISIONS	
NAME	DATE

ILLINOIS DEPARTMENT OF TRANSPORTATION

INTERSECTION DETAILS
IL RTE 336 / FE STA. 1191 + 56.00

SCALE: DATE: MARCH 10, 2006

DRAWN BY: RG
 CHECKED BY: JAC