


F.A.P. RTE.	SECTION	COUNTY	TOTAL SHEETS	SHEET No.
315	34-5	HANCOCK	612	198
STA. N/A		TO STA. N/A		
FED. ROAD DIST. No.		ILLINOIS	FED. AID PROJECT	

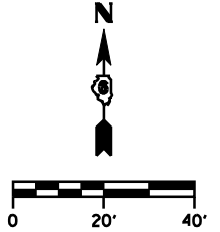


CURVE TR302 DATA

PI STA. = 12+02.82
 Δ = 21° 54' 36" (RT)
 D = 18° 47' 08"
 R = 305.00'
 T = 59.04'
 L = 116.63'
 E = 5.66'
 e = 0.04'/'
 T.R. = 27'
 S.E. RUN = 73'
 PC STA. = 11+44.74
 PT STA. = 12+60.93

CONTROL POINTS	
(A)	STA. 1212+80.00, 49.00' LT (IL RTE 336)
(B)	STA. 1213+81.71, 62.15' LT (IL RTE 336)
(C)	STA. 11+10.50, 11.00' LT (TR 302)
(D)	STA. 11+43.78, 11.00' LT (TR 302)
(E)	STA. 1213+50.00, 25.00' LT (IL RTE 336)
(F)	STA. 1213+92.50, 12.78' LT (IL RTE 336)

CONTROL POINTS	
(G)	STA. 12+50.00, 13.67' RT (TR 302)
(H)	STA. 11+18.63, 19.10' RT (TR 302)
(I)	STA. 1215+13.68, 61.00' LT (IL RTE 336)
(J)	STA. 1214+67.50, 0.78' LT (IL RTE 336)
(K)	STA. 1215+10.00, 13.00' LT (IL RTE 336)

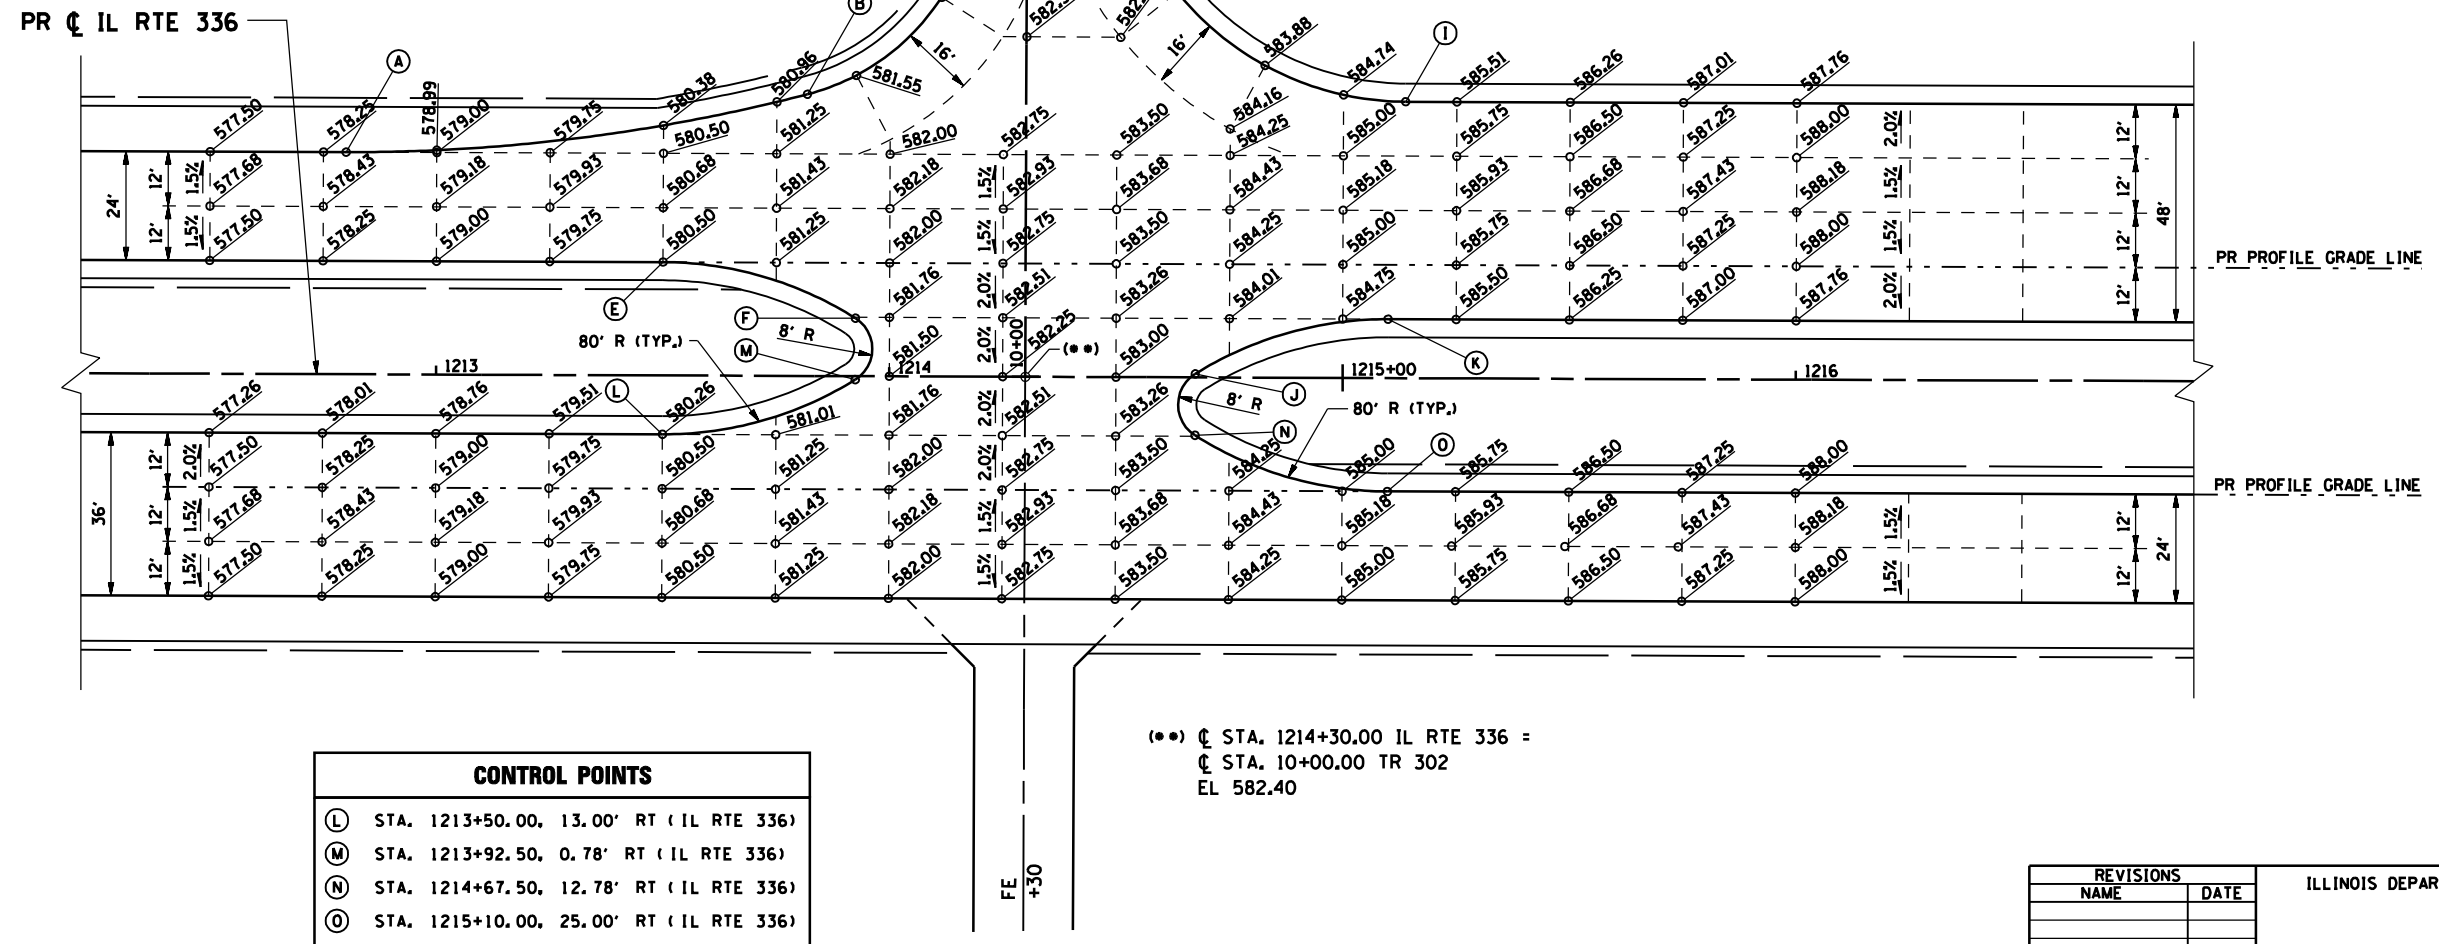

CONTROL POINTS	
(L)	STA. 1213+50.00, 13.00' RT (IL RTE 336)
(M)	STA. 1213+92.50, 0.78' RT (IL RTE 336)
(N)	STA. 1214+67.50, 12.78' RT (IL RTE 336)
(O)	STA. 1215+10.00, 25.00' RT (IL RTE 336)

(••) $\dot{\bar{C}}$ STA. 1214+30.00 IL RTE 336 =
 $\dot{\bar{C}}$ STA. 10+00.00 TR 302
 EL 582.40

REVISIONS	
NAME	DATE

ILLINOIS DEPARTMENT OF TRANSPORTATION

**INTERSECTION DETAILS
 IL RTE 336 / TR 302**

SCALE:
 DATE: MARCH 10, 2006

DRAWN BY: RG
 CHECKED BY: JAC