


| | | | | |
|---------------------|----------|------------------|--------------|-----------|
| F.A.P. RTE. | SECTION | COUNTY | TOTAL SHEETS | SHEET No. |
| 315 | 34-5 | HANCOCK | 612 | 210 |
| STA. | | TO STA. | | |
| FED. ROAD DIST. No. | ILLINOIS | FED. AID PROJECT | | |

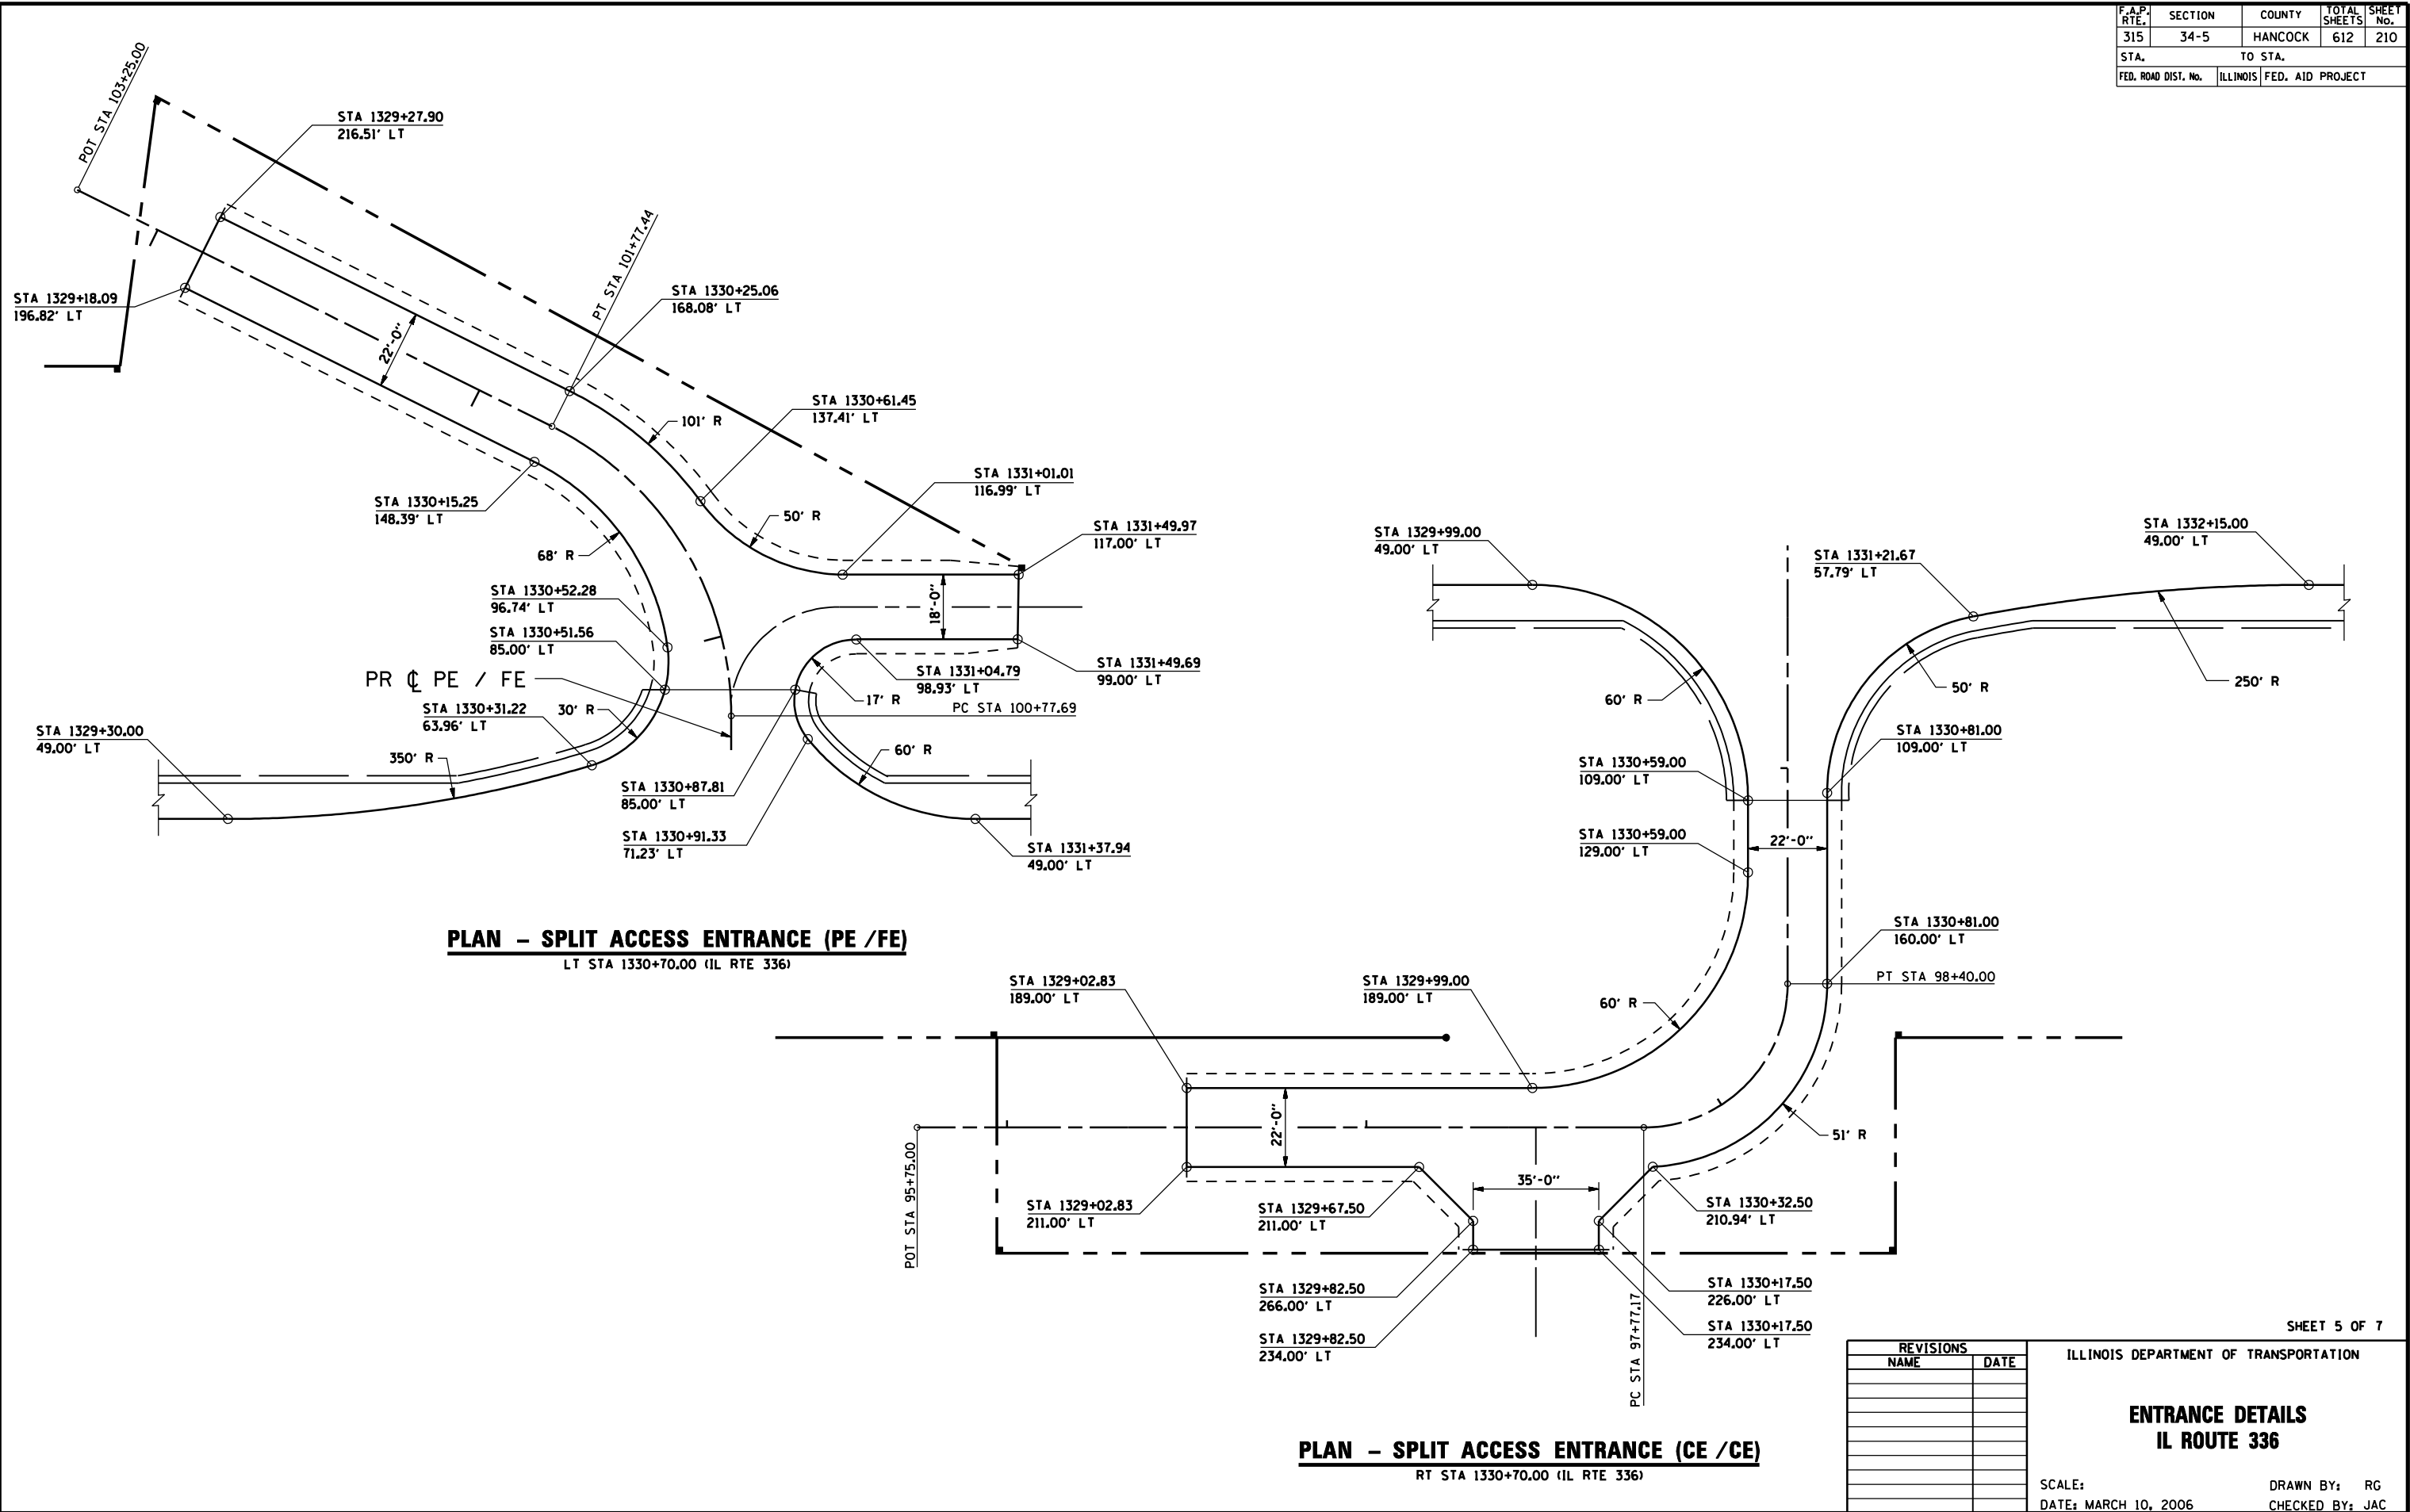

DGN-SPEC
DATE-TIME
*REF01

D6 PROJECT: FILE:

| REVISIONS | |
|-----------|------|
| NAME | DATE |
| | |
| | |
| | |
| | |
| | |
| | |
| | |
| | |
| | |
| | |

ILLINOIS DEPARTMENT OF TRANSPORTATION

**ENTRANCE DETAILS
IL ROUTE 336**

SCALE:
DATE: MARCH 10, 2006

DRAWN BY: RG
CHECKED BY: JAC