
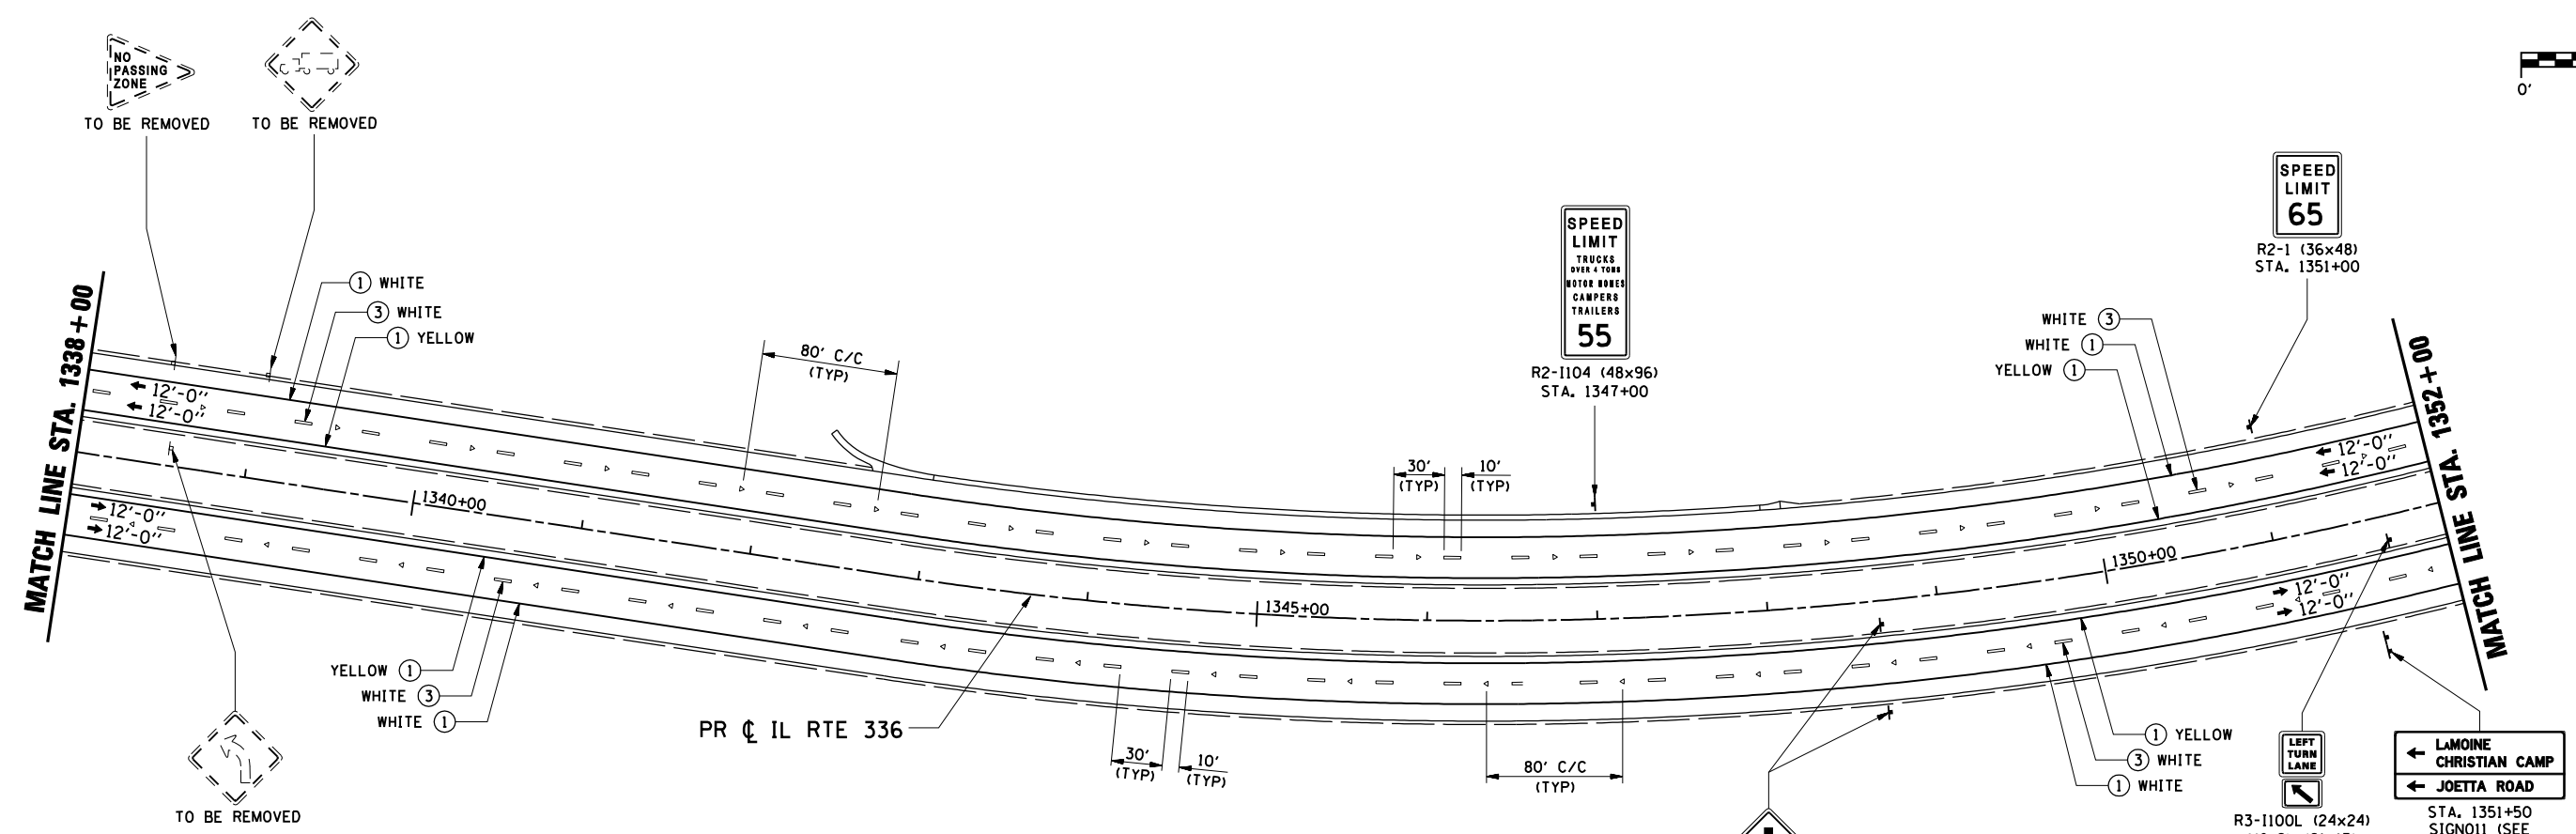


| F.A.P. RTE.         | SECTION  | COUNTY           | TOTAL SHEETS | SHEET No. |
|---------------------|----------|------------------|--------------|-----------|
| 315                 | 34-5     | HANCOCK          | 612          | 234       |
| STA. 1338+00        |          | TO STA. 1352+00  |              |           |
| FED. ROAD DIST. No. | ILLINOIS | FED. AID PROJECT |              |           |

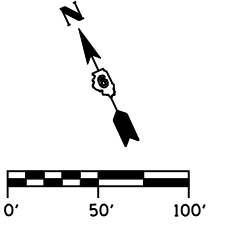

**LEGEND**

- ① POLYUREA PAVEMENT MARKING TYPE II - LINE 5"
- ② POLYUREA PAVEMENT MARKING TYPE II - LINE 6"
- ③ PREFORMED PLASTIC PAVEMENT MARKING, TYPE B - LINE 5"
- ④ PREFORMED PLASTIC PAVEMENT MARKING, TYPE B - LINE 24"
- ⑤ POLYUREA PAVEMENT MARKING, TYPE II - LETTERS & SYMBOLS
- ◁ RAISED REFLECTIVE PAVEMENT MARKER (ONE-WAY CRYSTAL)
- ◄ RAISED REFLECTIVE PAVEMENT MARKER (ONE-WAY AMBER)
- ◆ RAISED REFLECTIVE PAVEMENT MARKER (TWO-WAY AMBER)
- SIGN PANEL AND POST
- PERMANENT TYPE III BARRICADE

(\*) W2-1 (36x36)
   
 W16-8 (2950E)
   
 W16-8 (1400N)
   
 STA. 1348+66
   
 SIGN007 & SIGN008
   
 (SEE "SIGN DETAILS")

(\*) PLATE TO BE FURNISHED AND INSTALLED LATER BY DISTRICT SIGN SHOP.

| REVISIONS |      |
|-----------|------|
| NAME      | DATE |
|           |      |
|           |      |
ILLINOIS DEPARTMENT OF TRANSPORTATION

**PAVEMENT MARKING & SIGNING PLAN**

**IL RTE 336**

**STA. 1338+00 TO STA. 1352+00**

SCALE: DATE: MARCH 10, 2006

DRAWN BY: RG  
CHECKED BY: JAC

•DGN: SPEC•  
•DATE: TIME•  
•REF: 01

D6 PROJECT: FILE: