


F.A.P. RTE.	SECTION	COUNTY	TOTAL SHEETS	SHEET No.
315	34-5	HANCOCK	612	240
STA.		TO STA.		
FED. ROAD DIST. No.	ILLINOIS	FED. AID PROJECT		

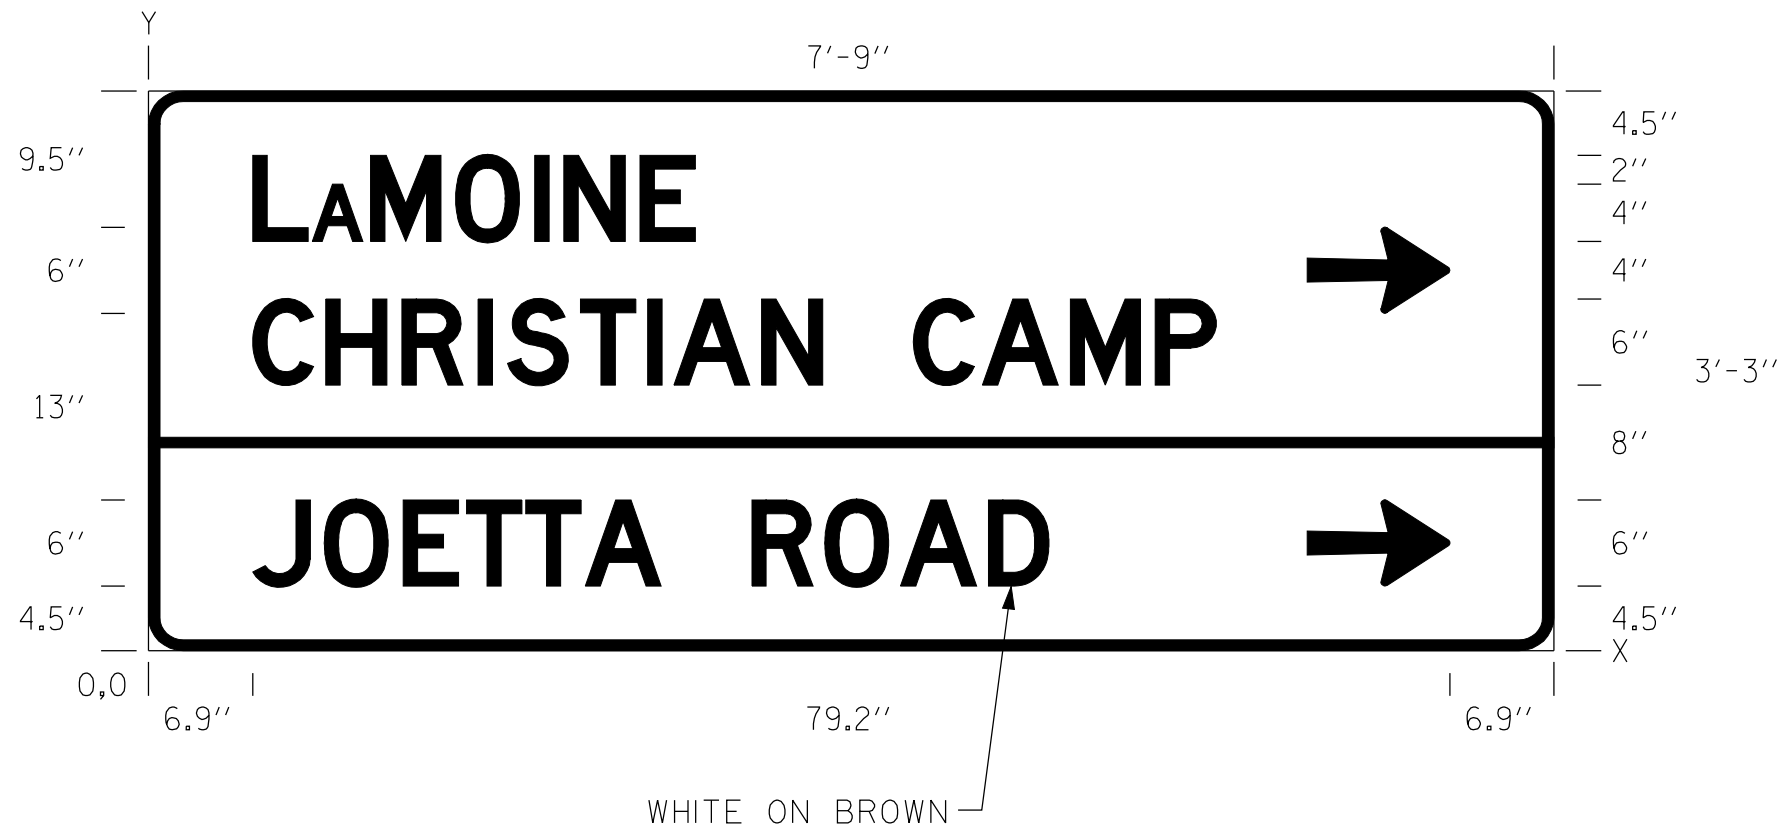

DIMENSIONS IN INCHES

COORDINATES ARE TO LOWER LEFT CORNERS

SIGN NUMBER	SIGNET12
WIDTH x HEIGHT	7'-9" x 3'-3"
BORDER WIDTH	0.8"
CORNER RADIUS	2.3"
MOUNTING	GROUND
BACKGROUND	TYPE: REFLECTIVE
	COLOR: BROWN
LEGEND/BORDER	TYPE: REFLECTIVE
	COLOR: WHITE

SYMBOL	X	Y	WID	HT
ARLONG	76.7	23.5	9.4	6.0
ARLONG	76.7	4.5	9.4	6.0

Y FONT	LETTER POSITIONS (X)																		HT LEN	
28.5 D	L	A	M	O	I	N	E													6.0
	6.9	10.8	14.7	20.3	25.6	27.5	32.5													29.3
18.5 D	C	H	R	I	S	T	I	A	N	C	A	M	P							6.0
	6.9	11.7	16.8	21.8	23.8	28.6	33.0	34.8	40.6	50.6	55.2	61.0	66.6							63.8
4.5 D	J	O	E	T	T	A	R	O	A	D										6.0
	6.9	11.6	16.9	21.0	25.0	28.9	39.9	44.8	49.8	55.6										52.7

REVISIONS	
NAME	DATE

ILLINOIS DEPARTMENT OF TRANSPORTATION

SIGN PANEL DETAILS

SCALE: DATE: MARCH 10, 2006 DRAWN BY: RG CHECKED BY: JAC

•DGN-SPEC•
•DATE-TIME•
•REF01