



F.A.P. RTE.	SECTION	COUNTY	TOTAL SHEETS	SHEET NO.	SHEET NO. 5 18 SHEETS
315	34-5(5B)	HANCOCK	612	253	
FED. ROAD DIST. NO. 7 ILLINOIS FED. AID PROJECT-					

Contract No: 72682

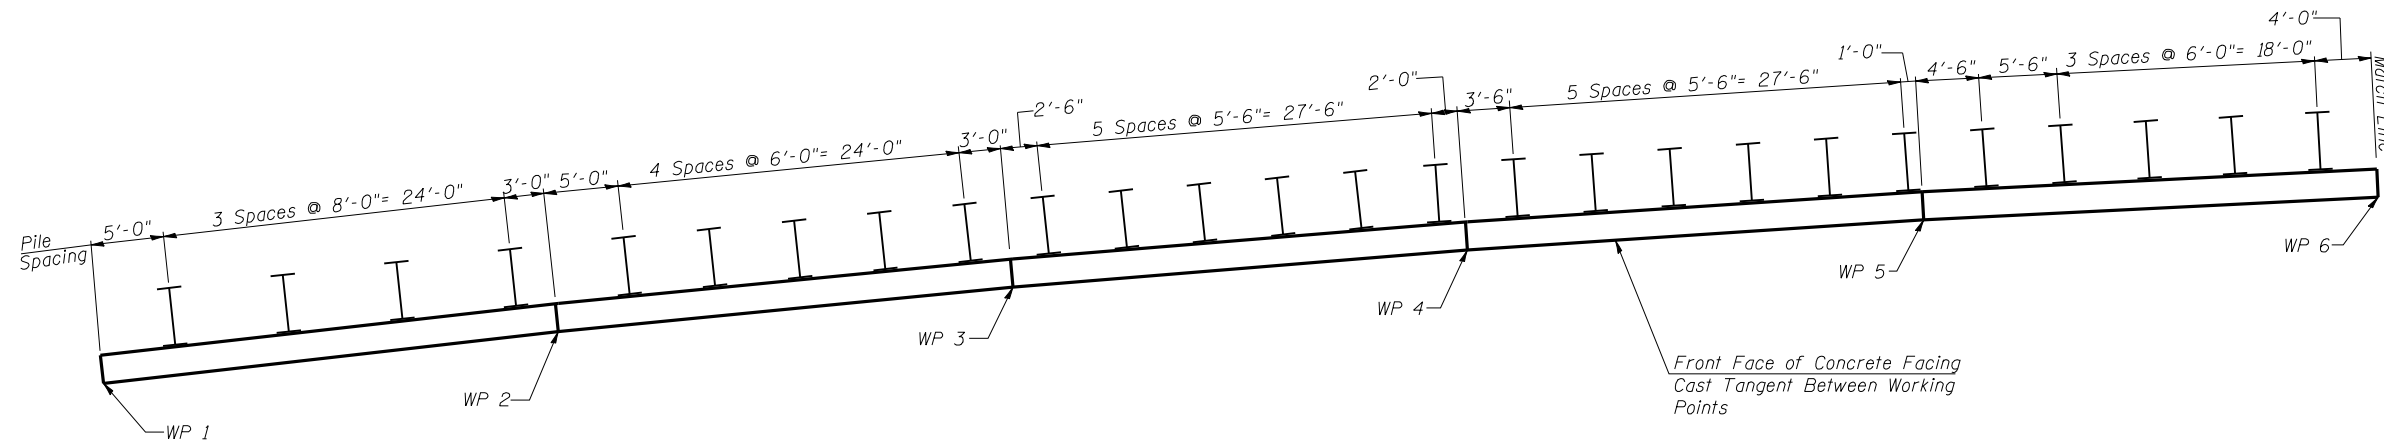

PLAN
(showing pile spacing)

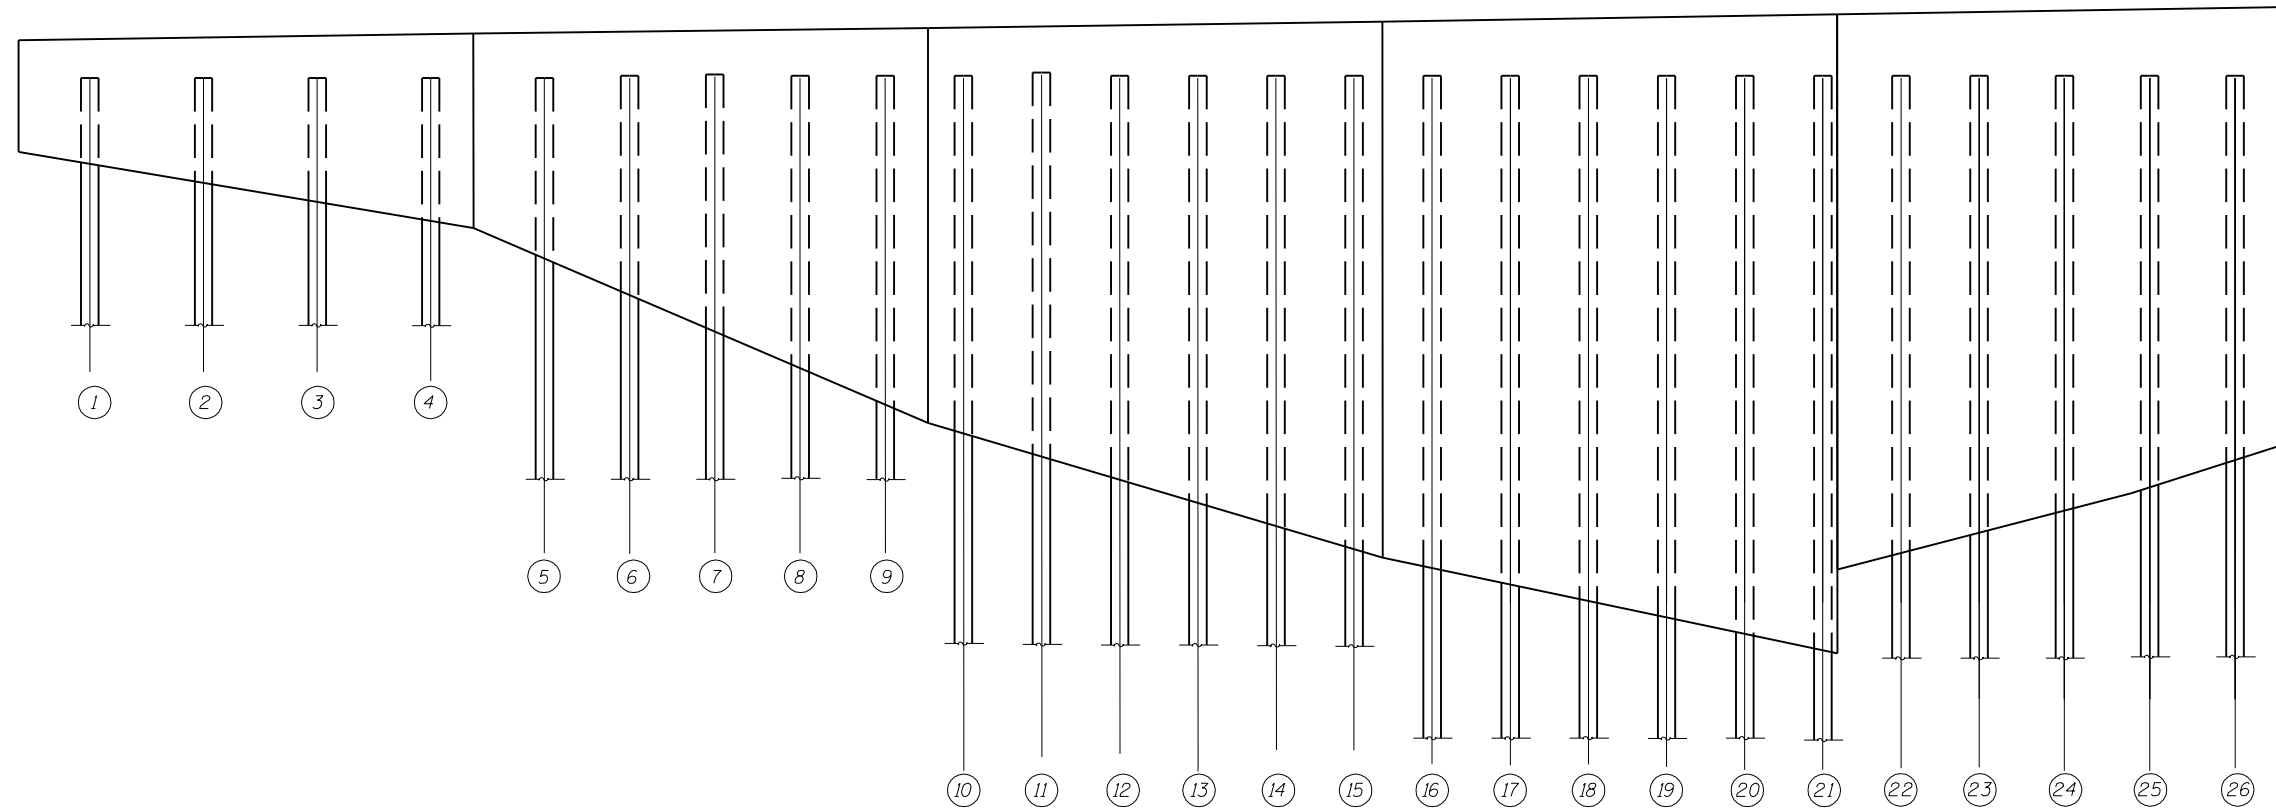

ELEVATION

ILLINOIS DEPARTMENT OF TRANSPORTATION		
SHEET TITLE STRUCTURE NUMBER 034-2521 STRUCTURE NUMBER 034-2521		
PROJECT FAP ROUTE 315 (IL 336/US 136) SECTION 34-5(5B) HANCOCK COUNTY STA. 1293+50.00(R) TO STA. 1297+00.00(R) STRUCTURE NUMBER 034-2521	PROJECT NO. 02076-R SCALE 9450 DATE 12/22/05 DRAWN BY TFG CHECKED BY BD/MCB DRAWING NO.	15 OF 18 SHTS
COOMBE-BLOXDORF P.C. Engineers / Land Surveyors Springfield, Illinois Design Firm License No. 184-002703		