


**MIN. BAR LAP**

#5 bars = 1'-8"

C.J. = Construction Joint  
E.J. = Expansion Joint  
See sheet 4 of 18 for joint details.

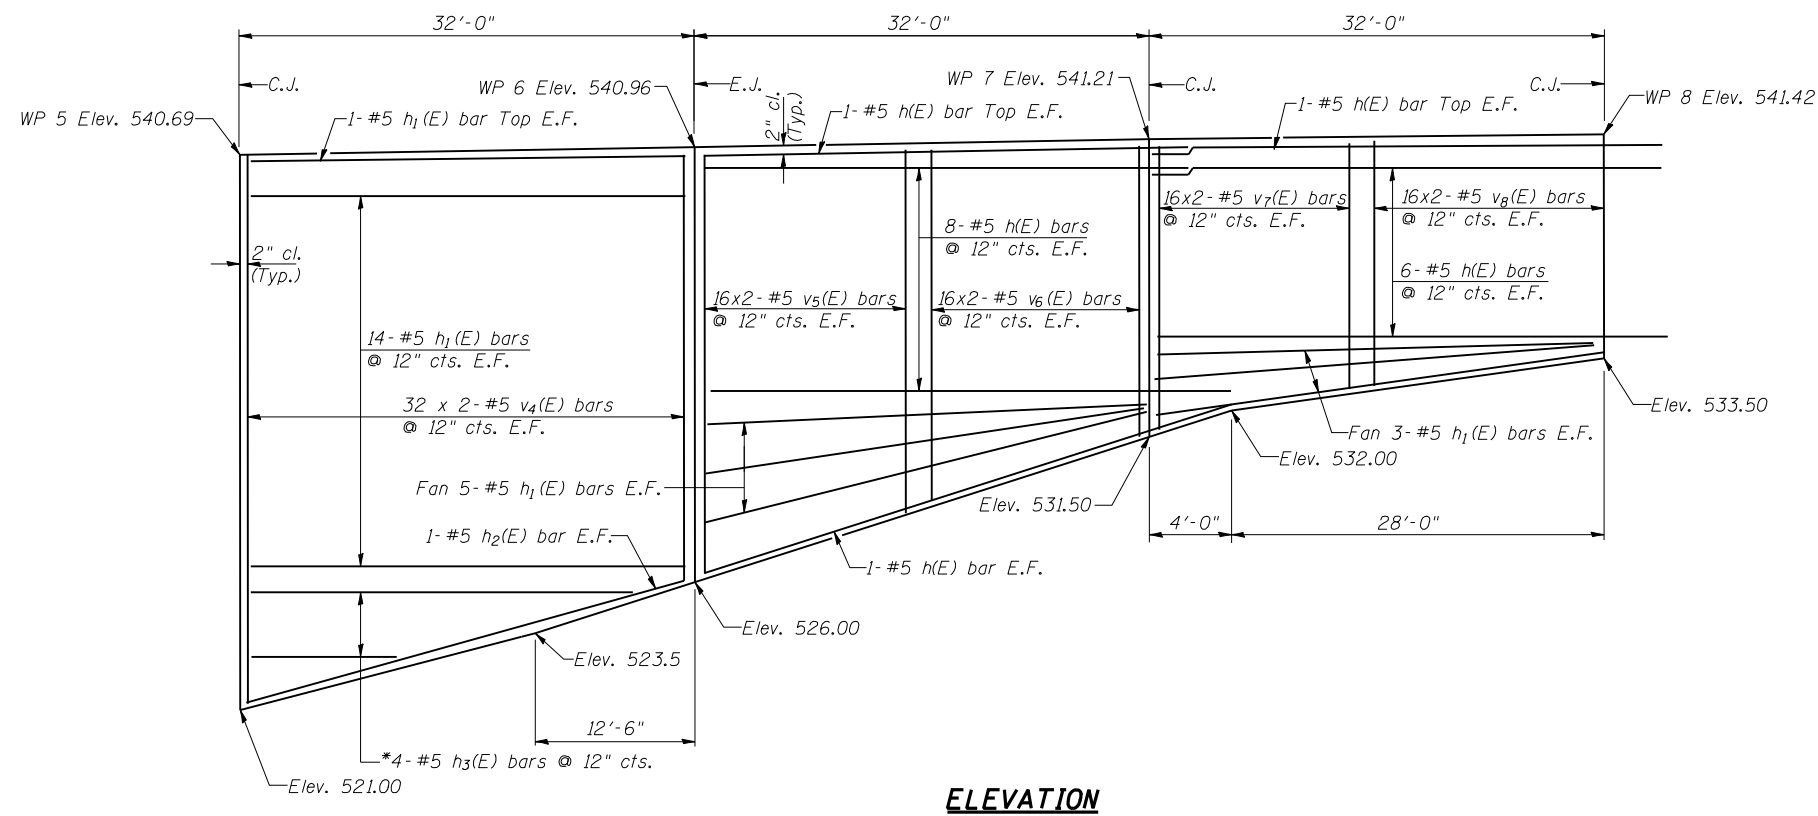

**NOTES**

Reinforcement Bars designated (E) shall be epoxy coated.  
Bars indicated thus 32 x 2-#5 etc. indicates 32 lines of bars with 2 lengths per line.  
Bend bars along top face of wall in field as required.  
Facing is tangent between working points.

Work this sheet with sheet 8 of 18

ILLINOIS DEPARTMENT OF TRANSPORTATION			
STRUCTURE NUMBER 037-0069		STRUCTURE NUMBER 037-0069	
PROJECT	FAP ROUTE 315 (IL 336/US 136)	PROJECT NO.	02076-R
	SECTION 34-5(5B)	SCALE	9450
	HANCOCK COUNTY	DATE	12/22/05
	STA. 1293+50.00(R) TO STA. 1297+00.00(R)	DRAWN BY	TFG
	STRUCTURE NUMBER 034-2521	CHECKED BY	BD/MCB
<b>COOMBE-BLOXDORF P.C.</b>		DRAWING NO.	
Engineers / Land Surveyors		10	
Springfield, Illinois		OF 18 SHTS	
Design Firm License No. 184-002703			