
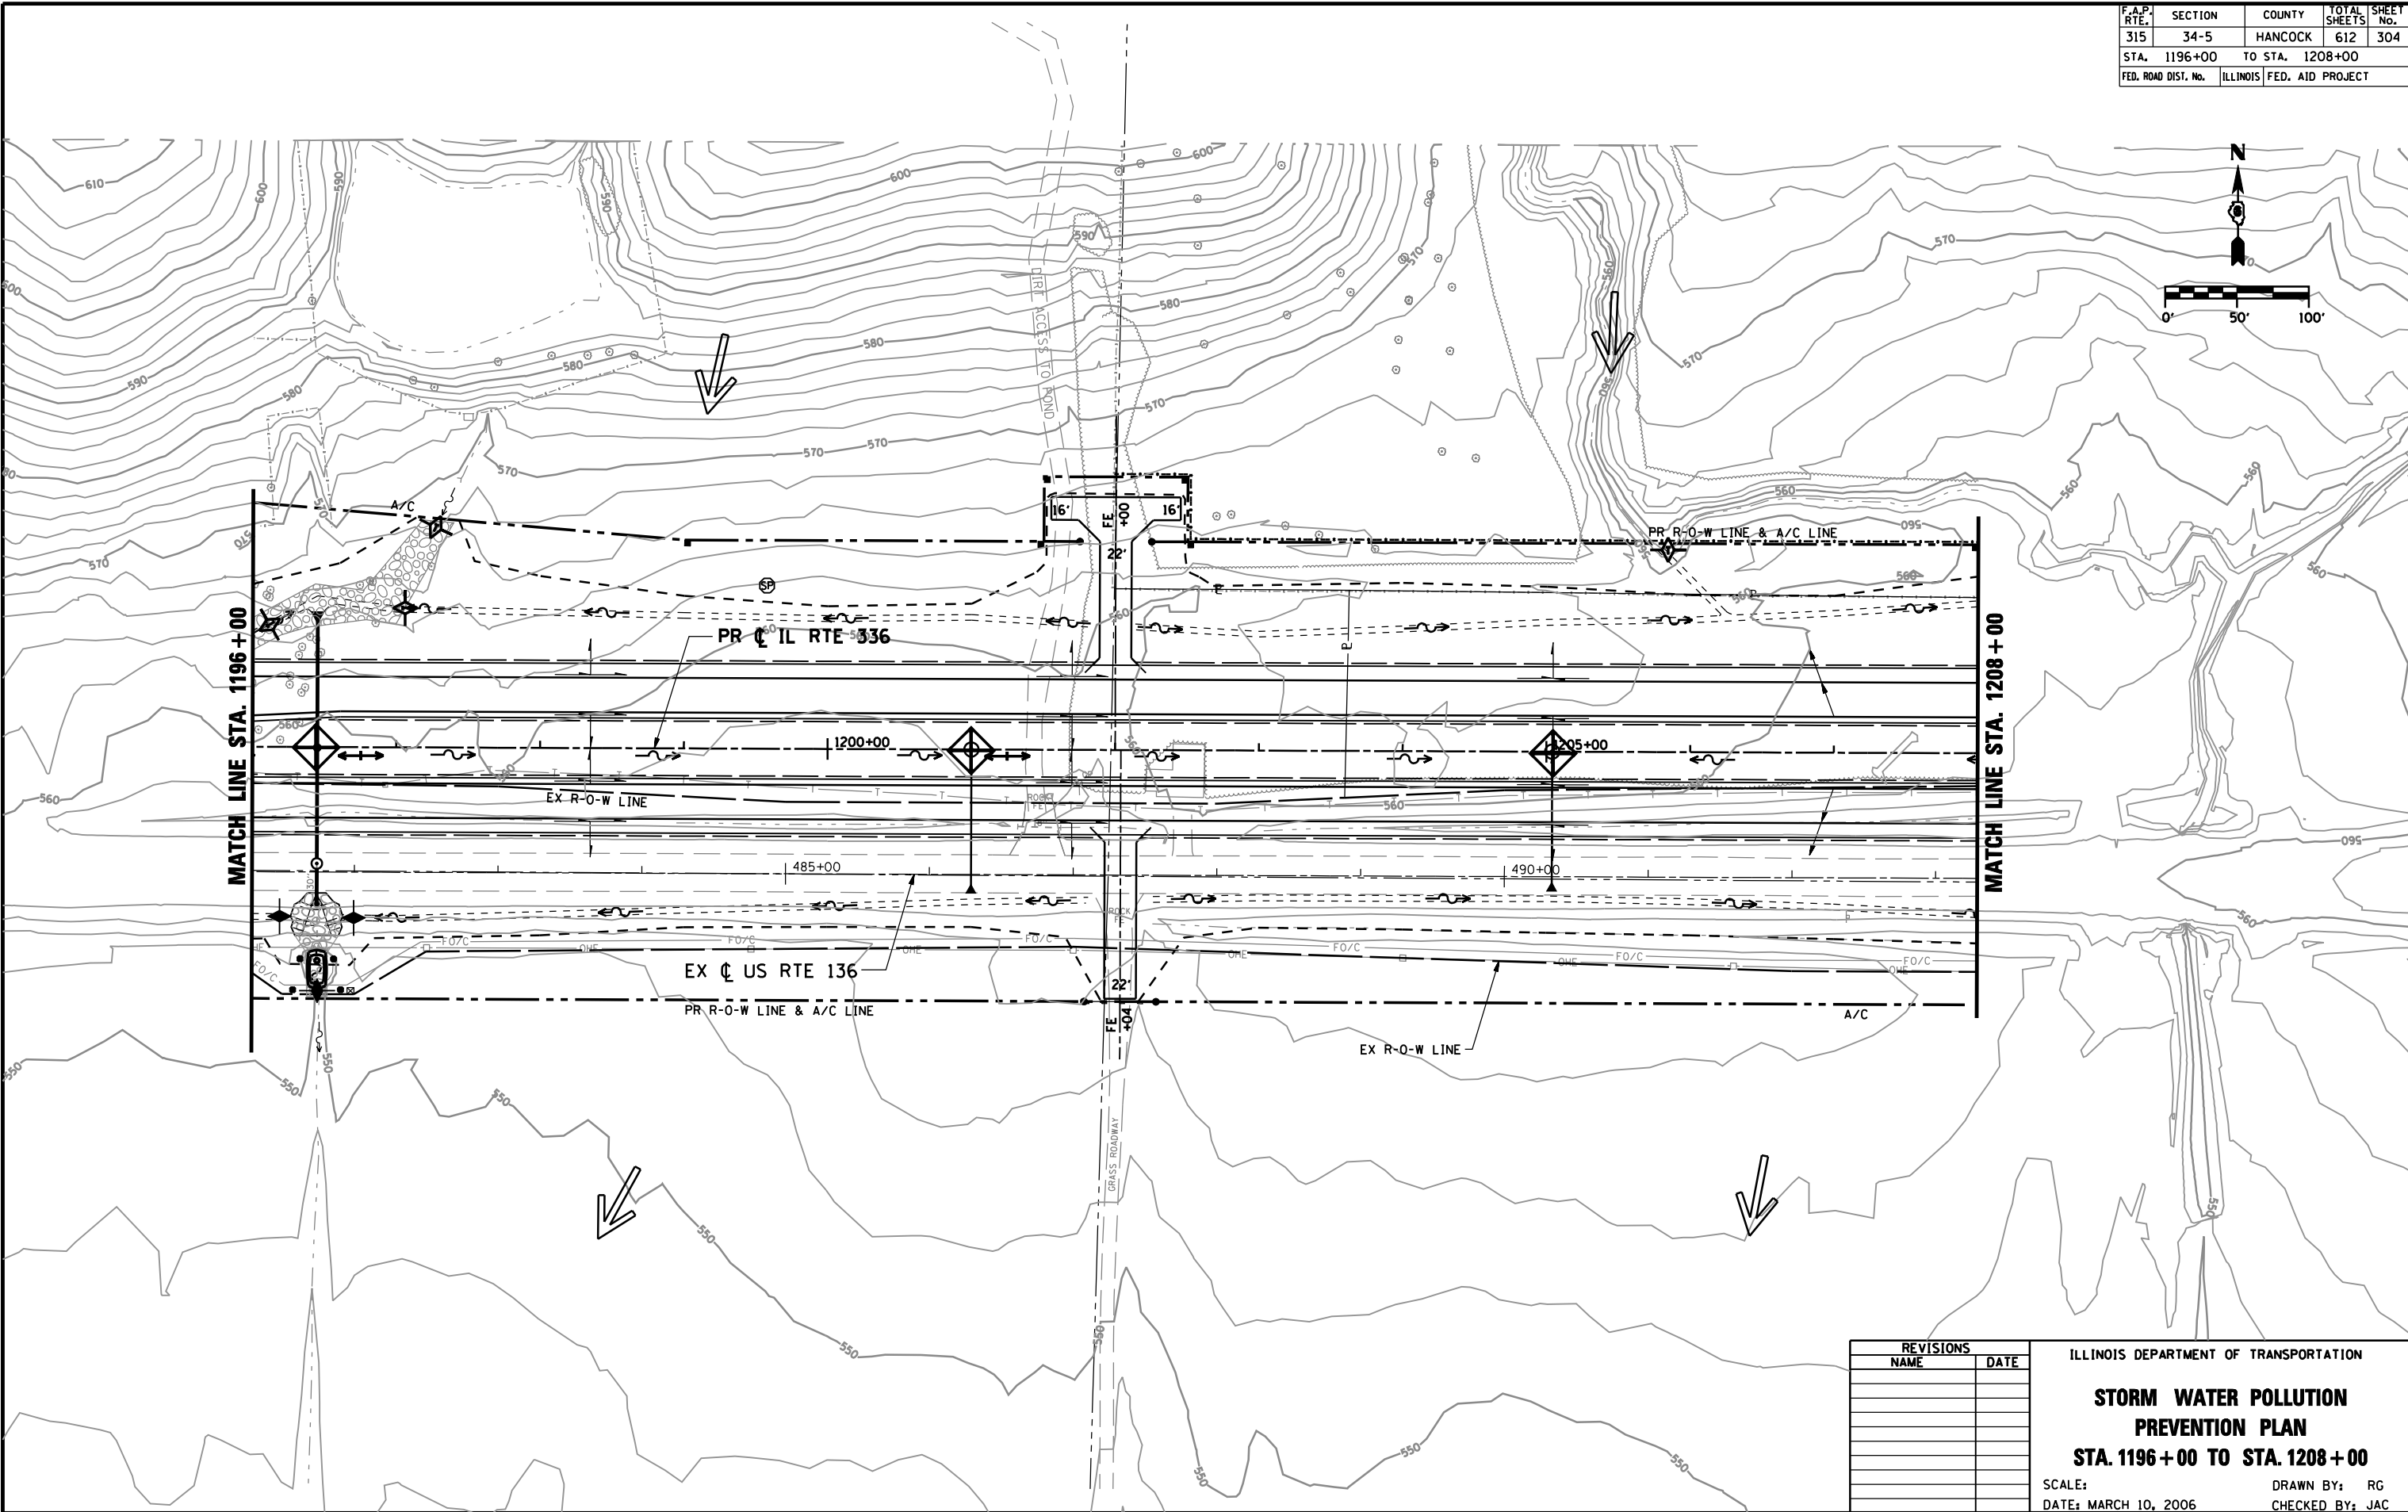


F.A.P. RTE.	SECTION	COUNTY	TOTAL SHEETS	SHEET No.
315	34-5	HANCOCK	612	304
STA. 1196+00		TO STA. 1208+00		
FED. ROAD DIST. No.	ILLINOIS	FED. AID PROJECT		

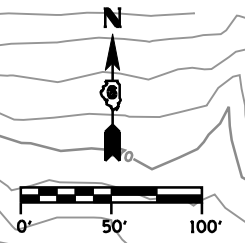

•DGN-SPEC•  
•DATE-TIME•  
•REF01

D6 PROJECT: FILE:

REVISIONS	
NAME	DATE

ILLINOIS DEPARTMENT OF TRANSPORTATION  
**STORM WATER POLLUTION PREVENTION PLAN**  
**STA. 1196+00 TO STA. 1208+00**  
SCALE: DRAWN BY: RG  
DATE: MARCH 10, 2006 CHECKED BY: JAC