
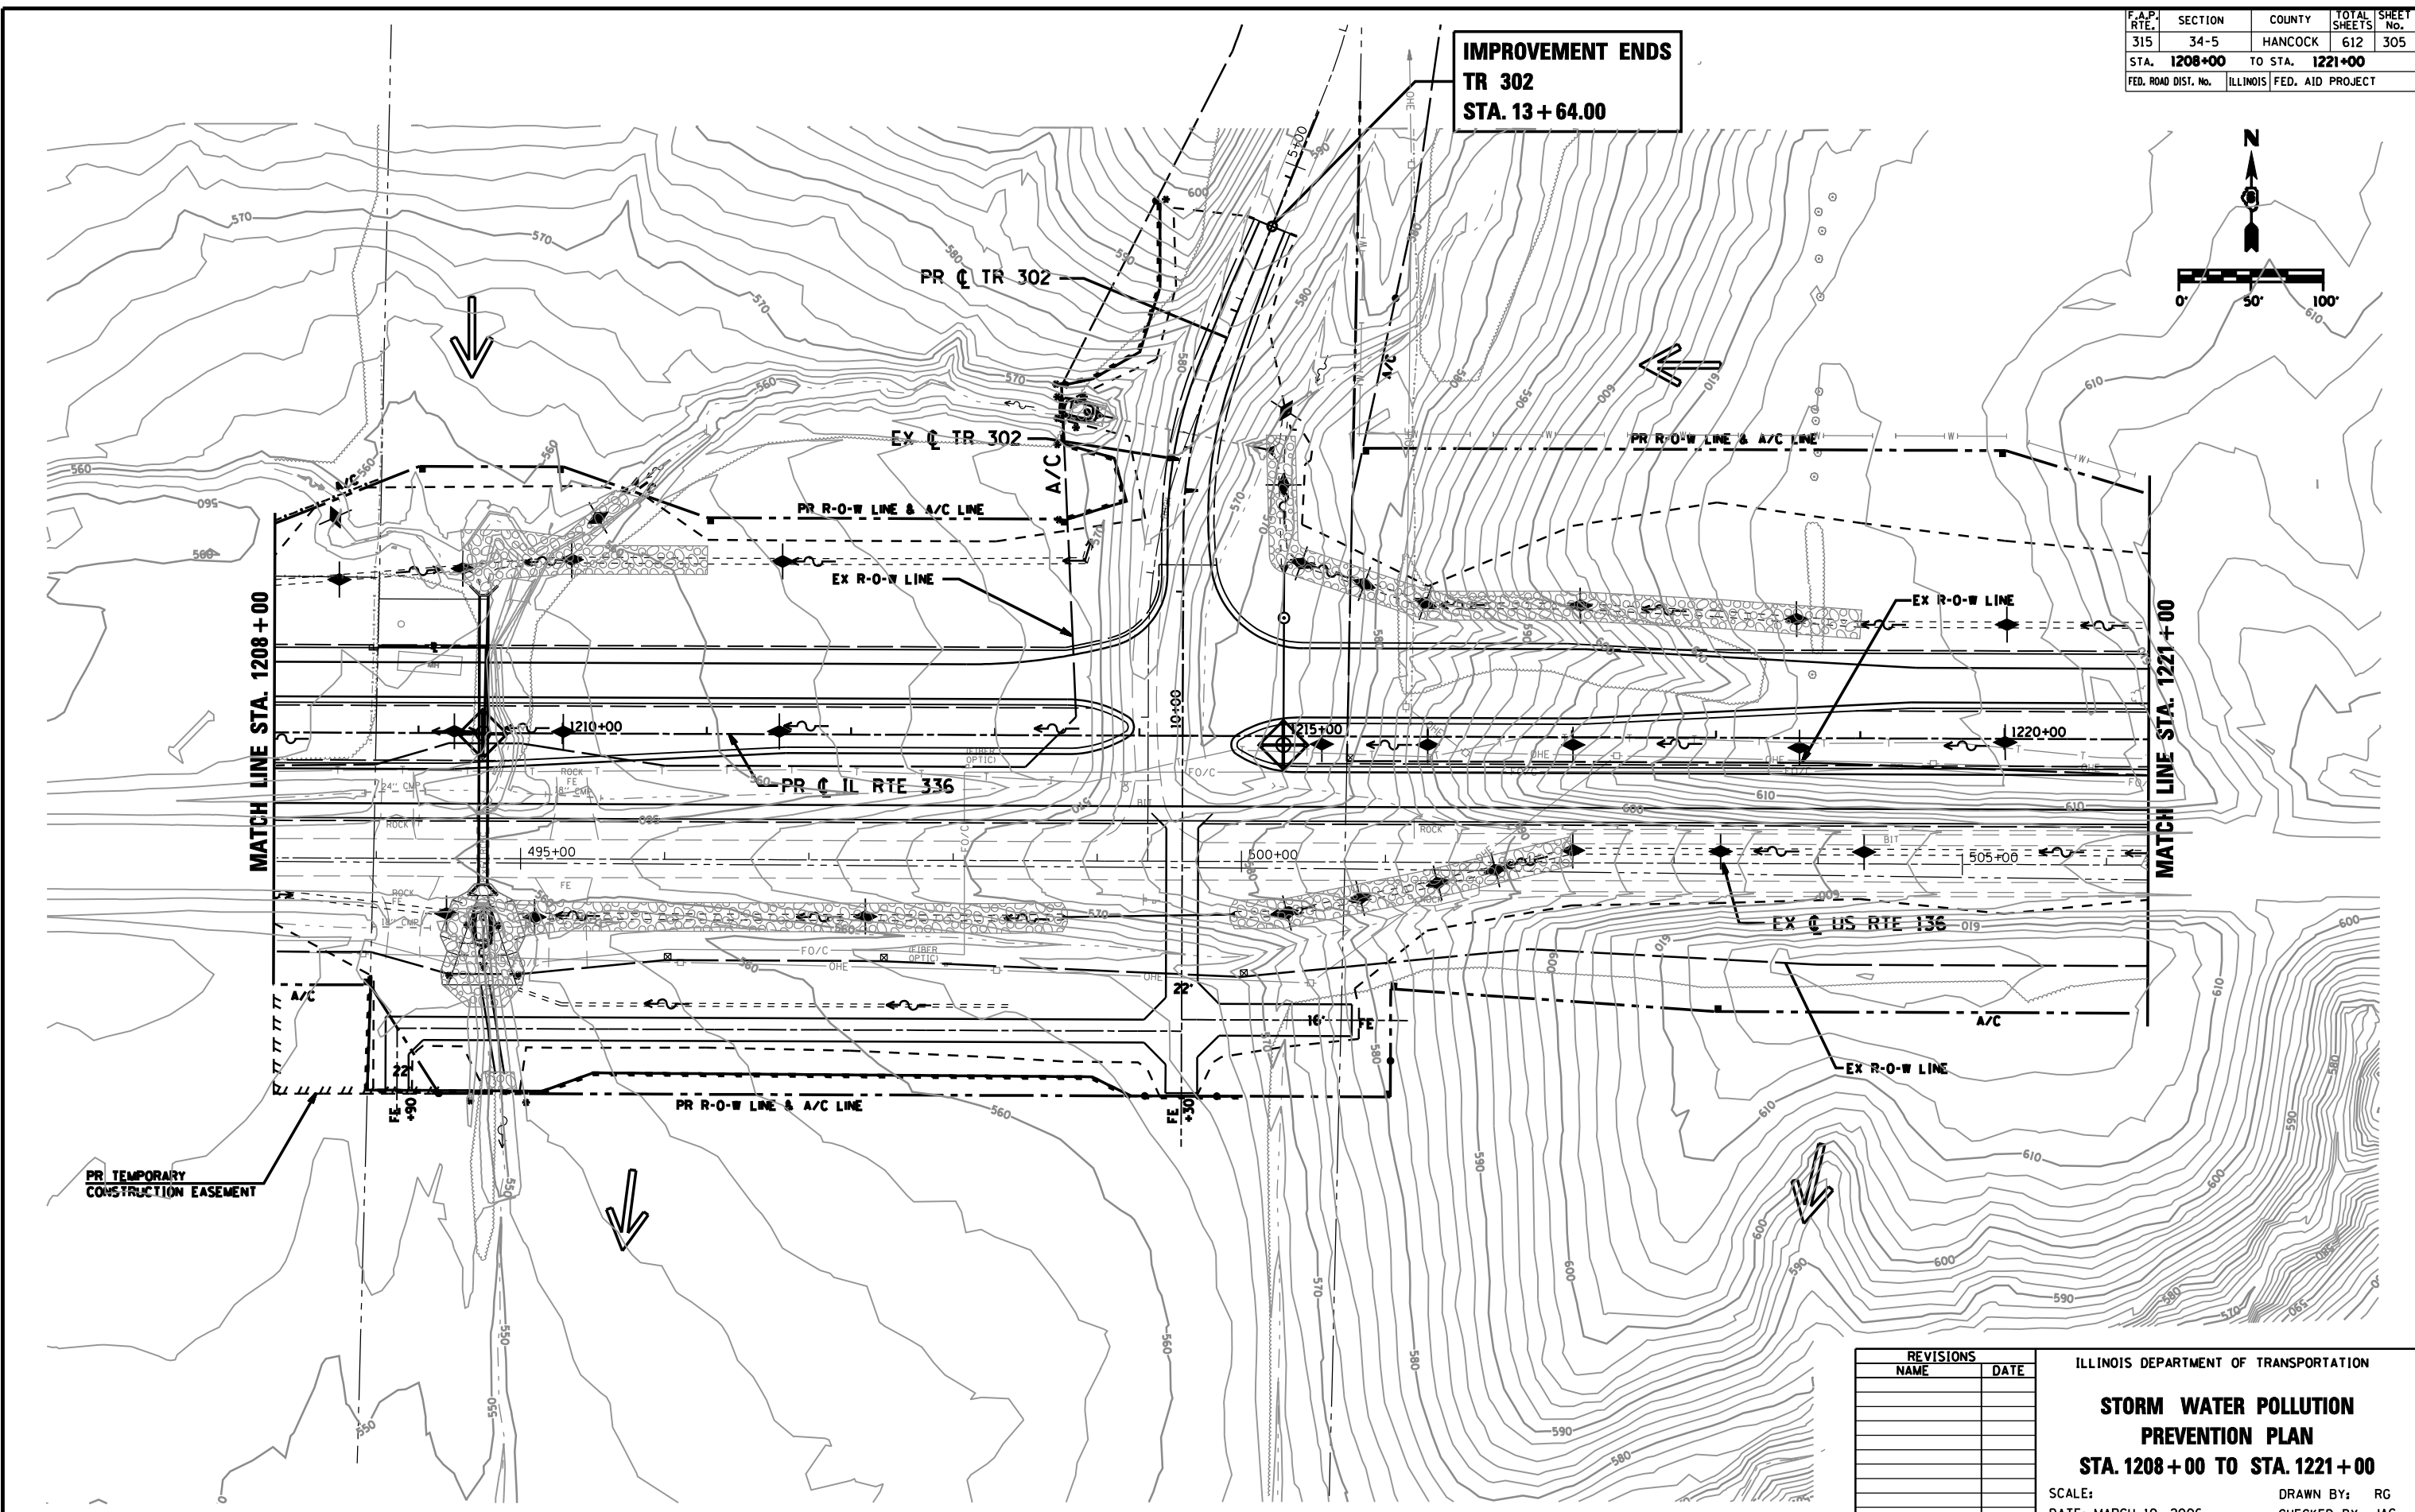


F.A.P. RTE.	SECTION	COUNTY	TOTAL SHEETS	SHEET No.
315	34-5	HANCOCK	612	305
STA. 1208+00		TO STA. 1221+00		
FED. ROAD DIST. No.	ILLINOIS	FED. AID PROJECT		

**IMPROVEMENT ENDS
TR 302
STA. 13 + 64.00**

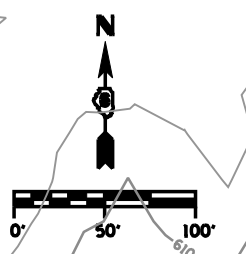

•DGN: SPEC*
•DATE: TIME*
•REF: 01

D6 PROJECT: FILE:

REVISIONS	
NAME	DATE

ILLINOIS DEPARTMENT OF TRANSPORTATION
**STORM WATER POLLUTION
PREVENTION PLAN**
STA. 1208+00 TO STA. 1221+00
SCALE: DRAWN BY: RG
DATE: MARCH 10, 2006 CHECKED BY: JAC