
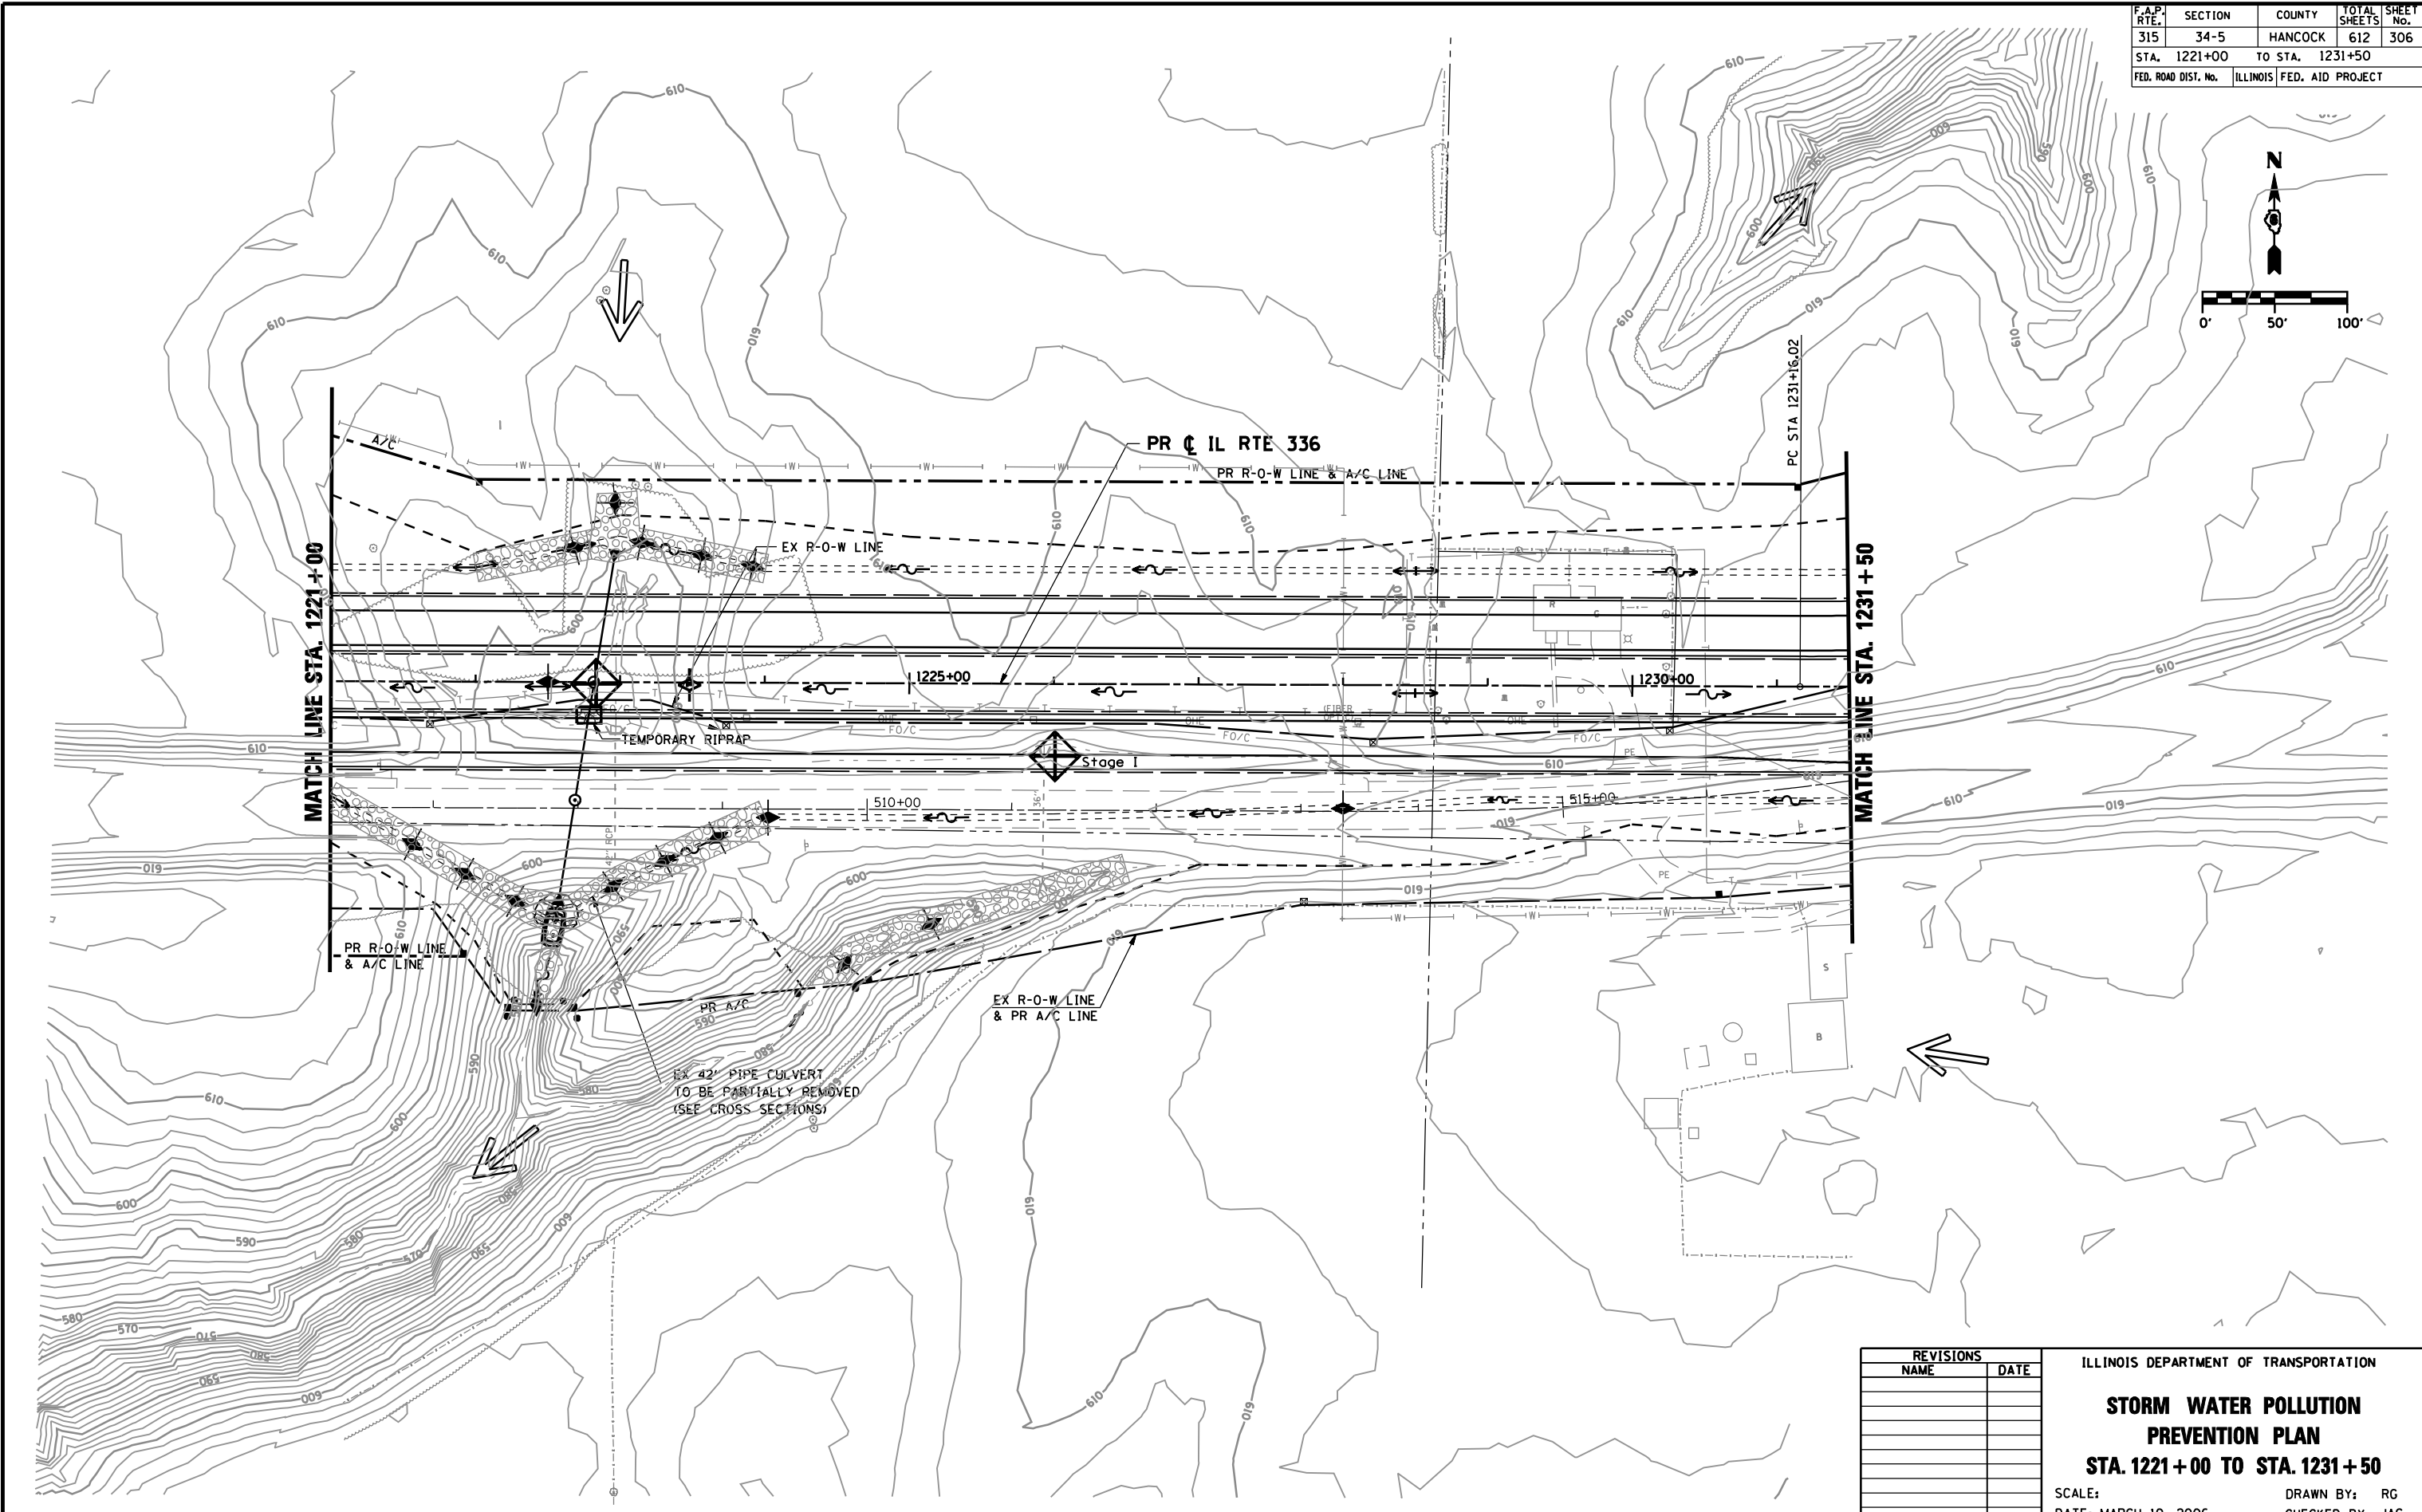


F.A.P. RTE.	SECTION	COUNTY	TOTAL SHEETS	SHEET No.
315	34-5	HANCOCK	612	306
STA. 1221+00		TO STA. 1231+50		
FED. ROAD DIST. No.		ILLINOIS	FED. AID PROJECT	

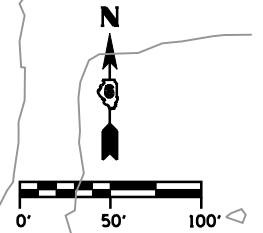

•DGN-SPEC•
•DATE-TIME•
•REF01

D6 PROJECT: FILE:

REVISIONS	
NAME	DATE

ILLINOIS DEPARTMENT OF TRANSPORTATION
STORM WATER POLLUTION PREVENTION PLAN
STA. 1221+00 TO STA. 1231+50
SCALE: DRAWN BY: RG
DATE: MARCH 10, 2006 CHECKED BY: JAC