


F.A.P. RTE.	SECTION	COUNTY	TOTAL SHEETS	SHEET No.
315	34-5	HANCOCK	612	307
STA. 1231+50		TO STA. 1244+00		
FED. ROAD DIST. No.		ILLINOIS	FED. AID PROJECT	

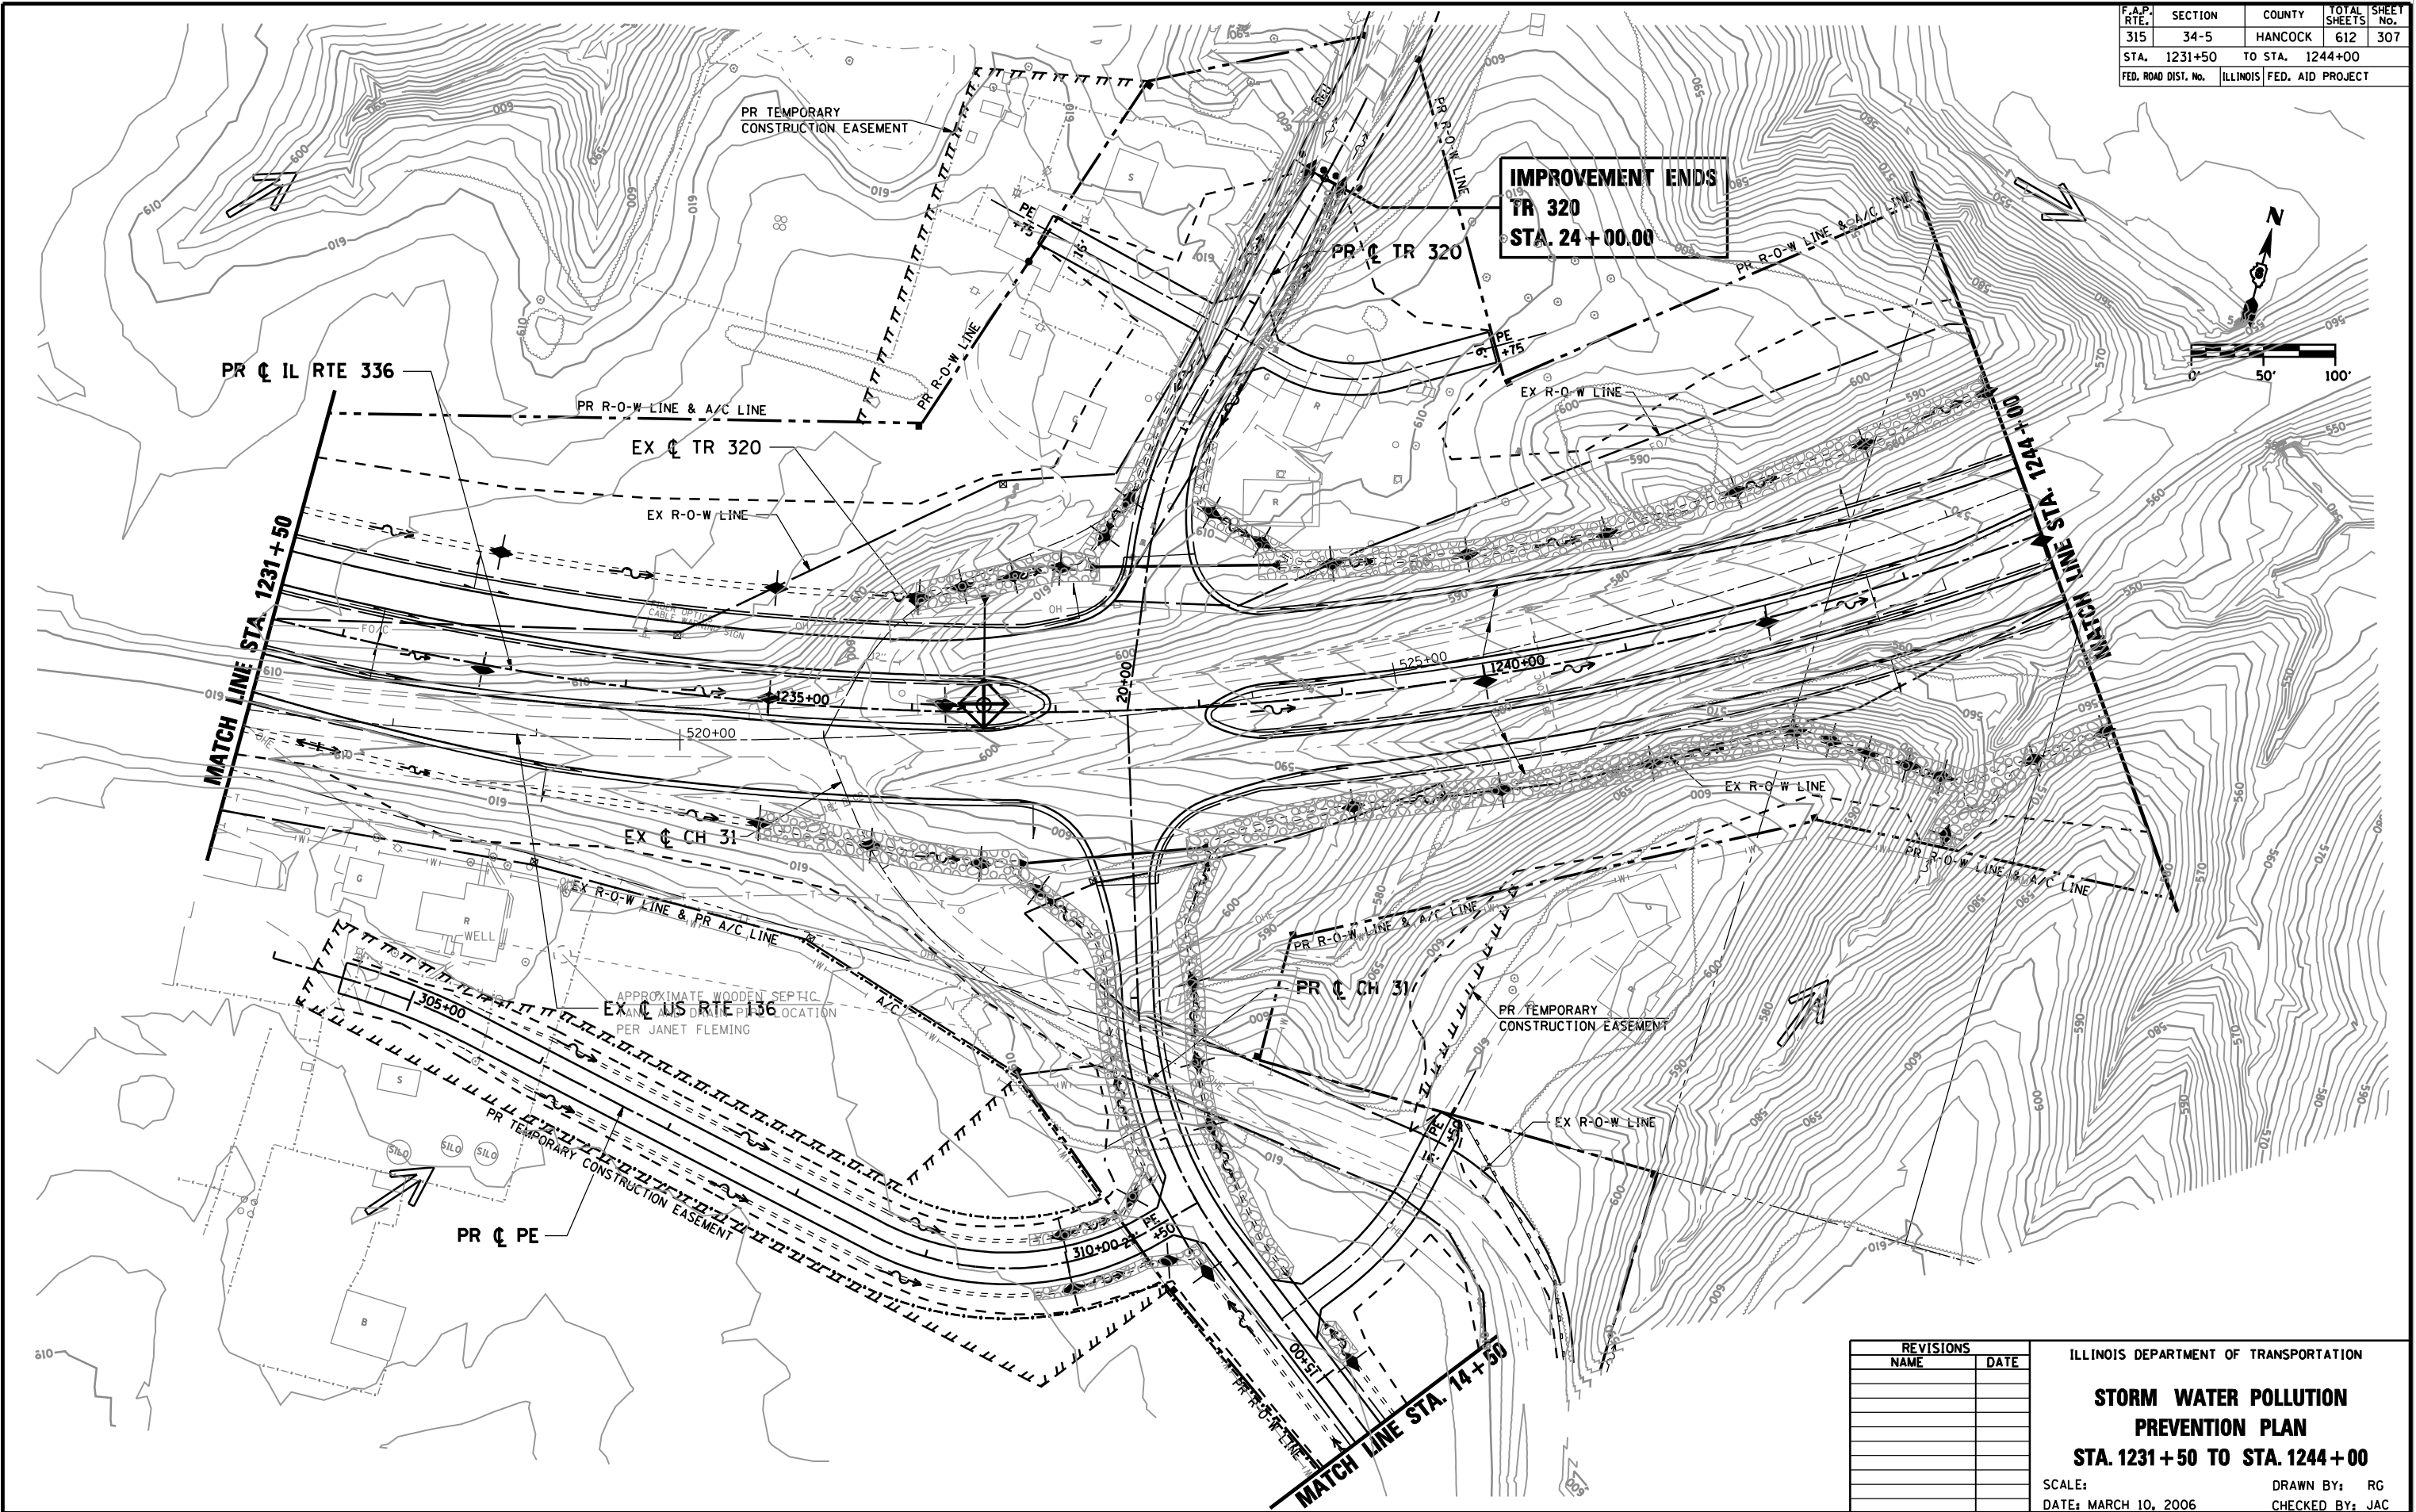

IMPROVEMENT ENDS
TR 320
STA. 24 + 00.00

PR & IL RTE 336

MATCH LINE STA. 1231+50

MATCH LINE STA. 1244+00

APPROXIMATE WOODEN SEPTIC TANK AND DRAIN PIPE LOCATION PER JANET FLEMING

REVISIONS	
NAME	DATE

ILLINOIS DEPARTMENT OF TRANSPORTATION
STORM WATER POLLUTION PREVENTION PLAN
STA. 1231+50 TO STA. 1244+00
 SCALE: DATE: MARCH 10, 2006
 DRAWN BY: RG
 CHECKED BY: JAC

•DGN: SPEC*
 •DATE: TIME*
 •REF: 01

D6 PROJECT: FILE: