
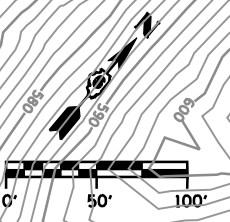


F.A.P. RTE.	SECTION	COUNTY	TOTAL SHEETS	SHEET No.
315	34-5	HANCOCK	612	308
STA. 1244+00	TO STA. 1256+00			
FED. ROAD DIST. No.	ILLINOIS	FED. AID PROJECT		

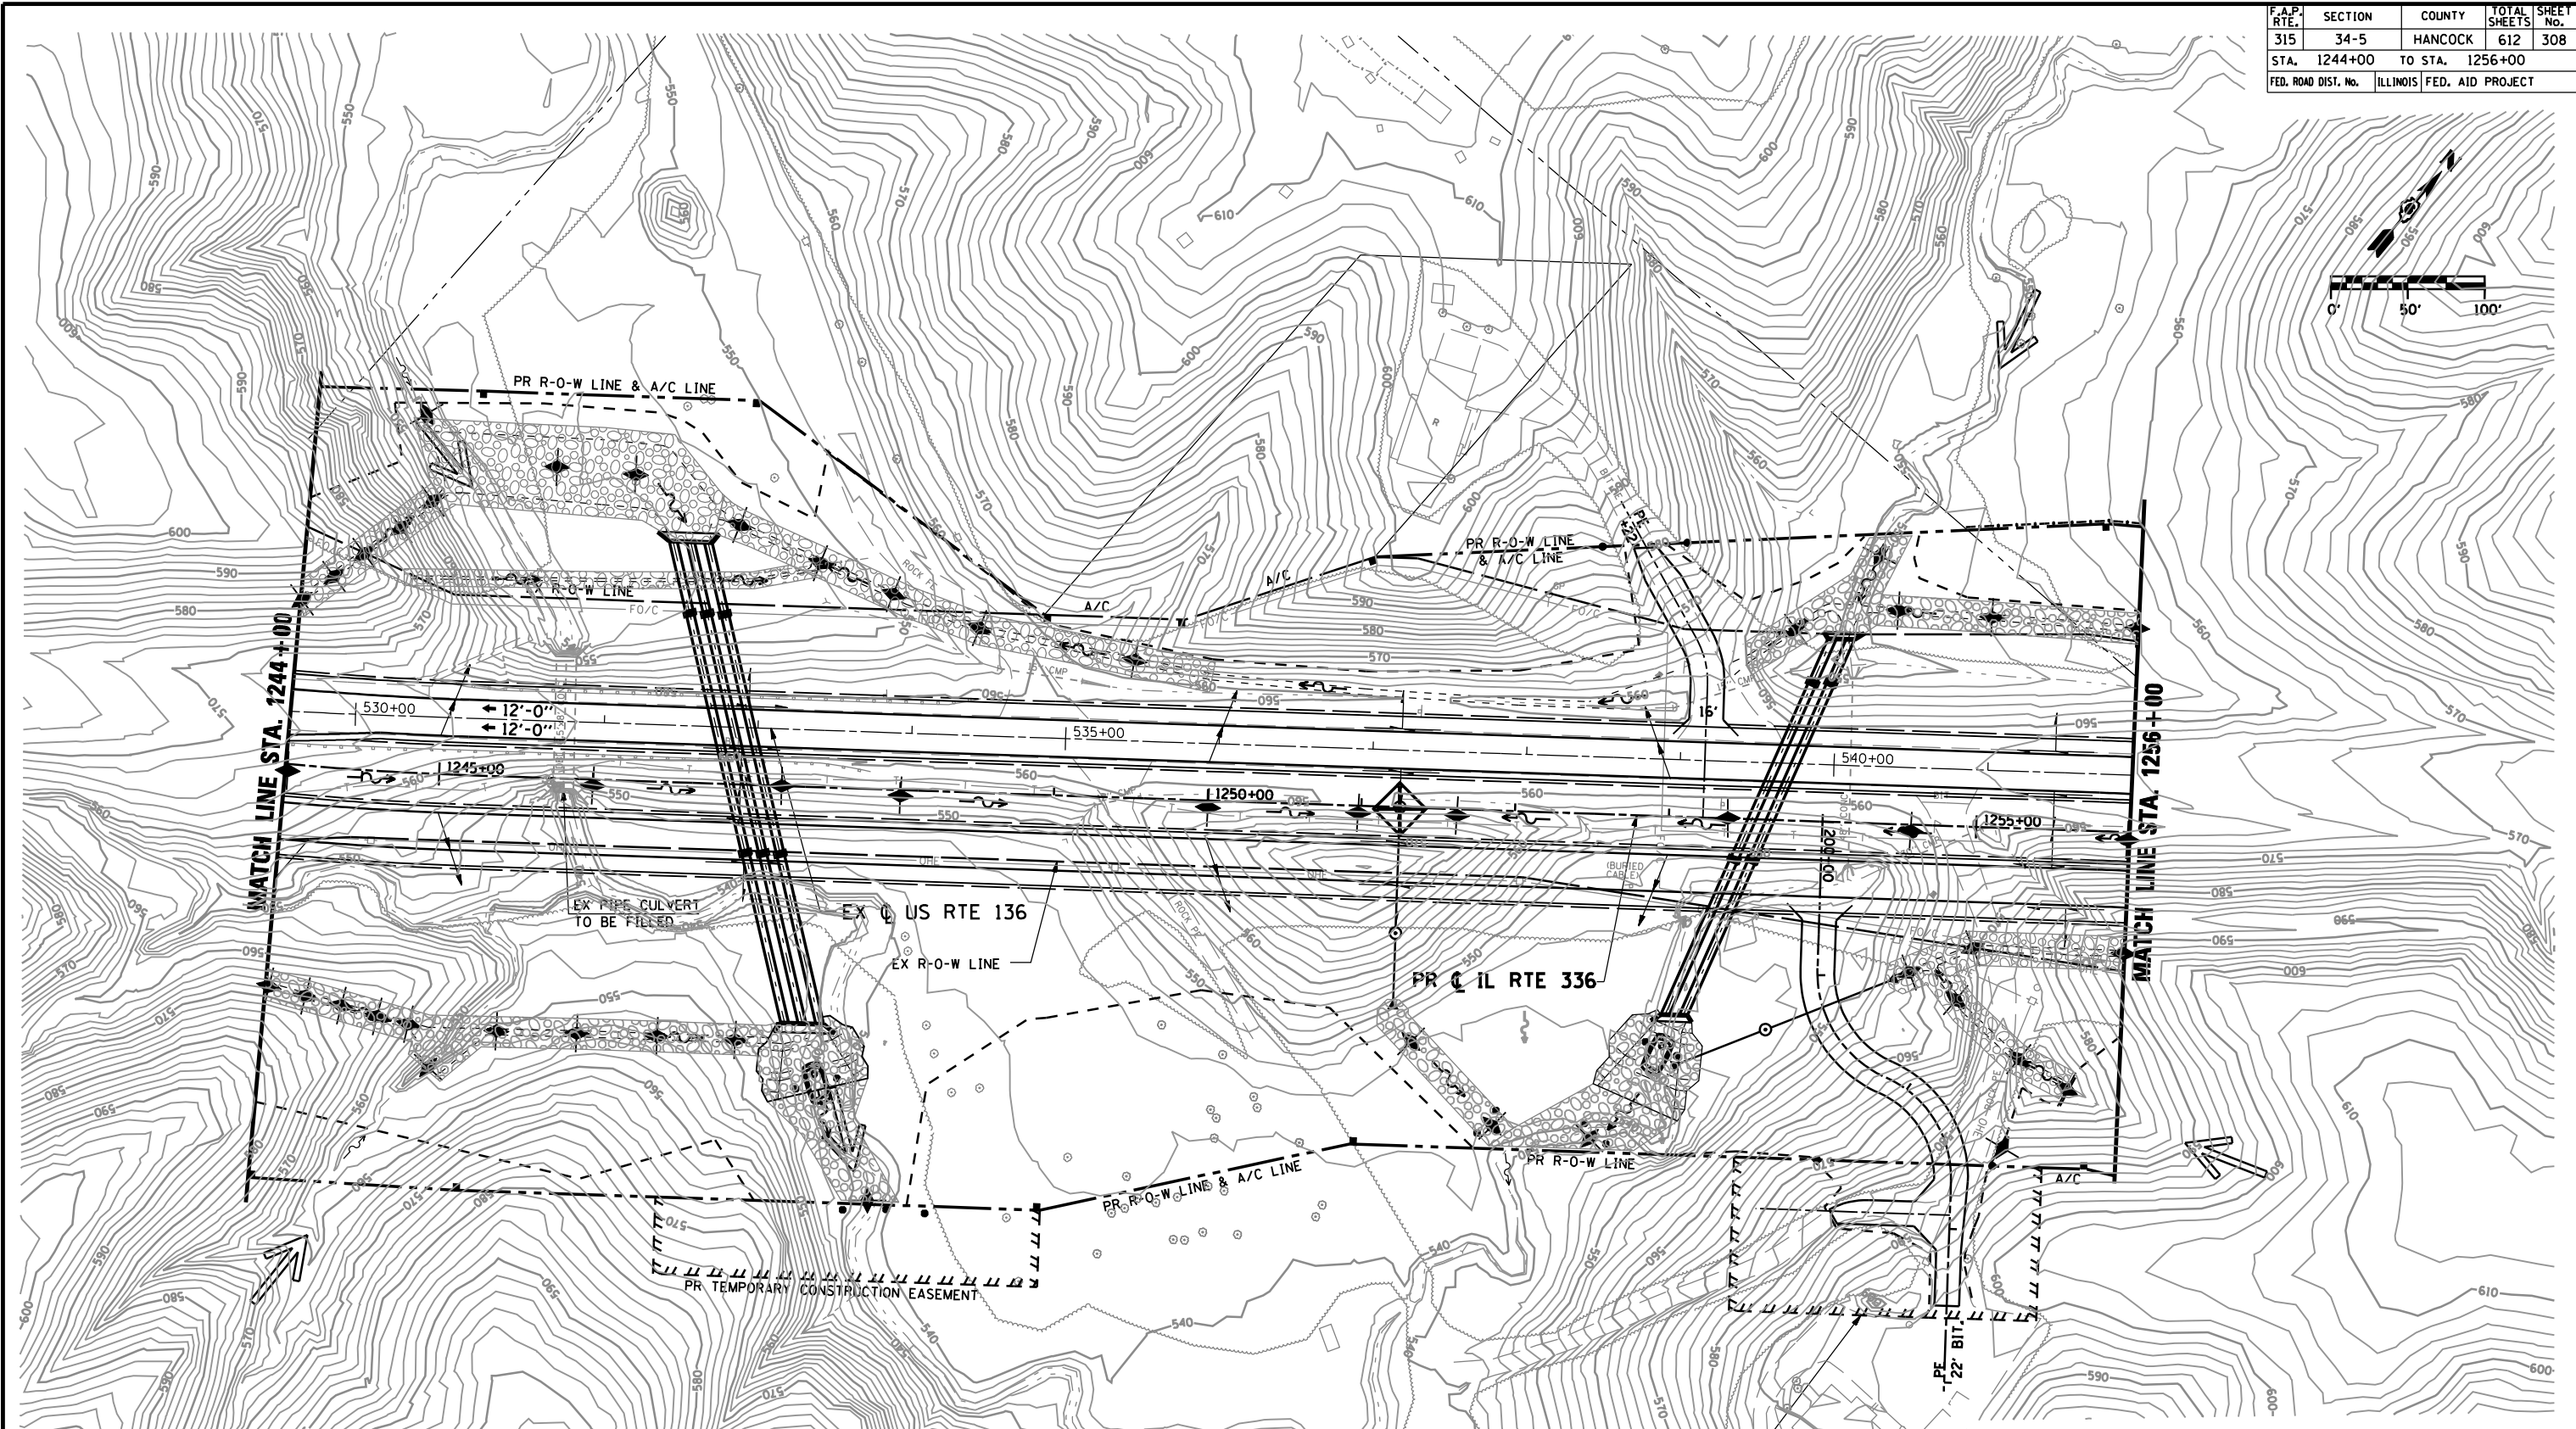

•DGN: SPEC•  
•DATE: TIME•  
•REF: 01

D6 PROJECT: FILE:

REVISIONS	
NAME	DATE

ILLINOIS DEPARTMENT OF TRANSPORTATION  
**STORM WATER POLLUTION PREVENTION PLAN**  
**STA. 1244+00 TO STA. 1256+00**  
 SCALE: DATE: MARCH 10, 2006  
 DRAWN BY: RG  
 CHECKED BY: JAC