
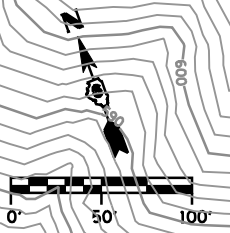


F.A.P. RTE.	SECTION	COUNTY	TOTAL SHEETS	SHEET No.
315	34-5	HANCOCK	612	310
STA. 1270+00 TO STA. 1284+00		FED. ROAD DIST. No. ILLINOIS FED. AID PROJECT		

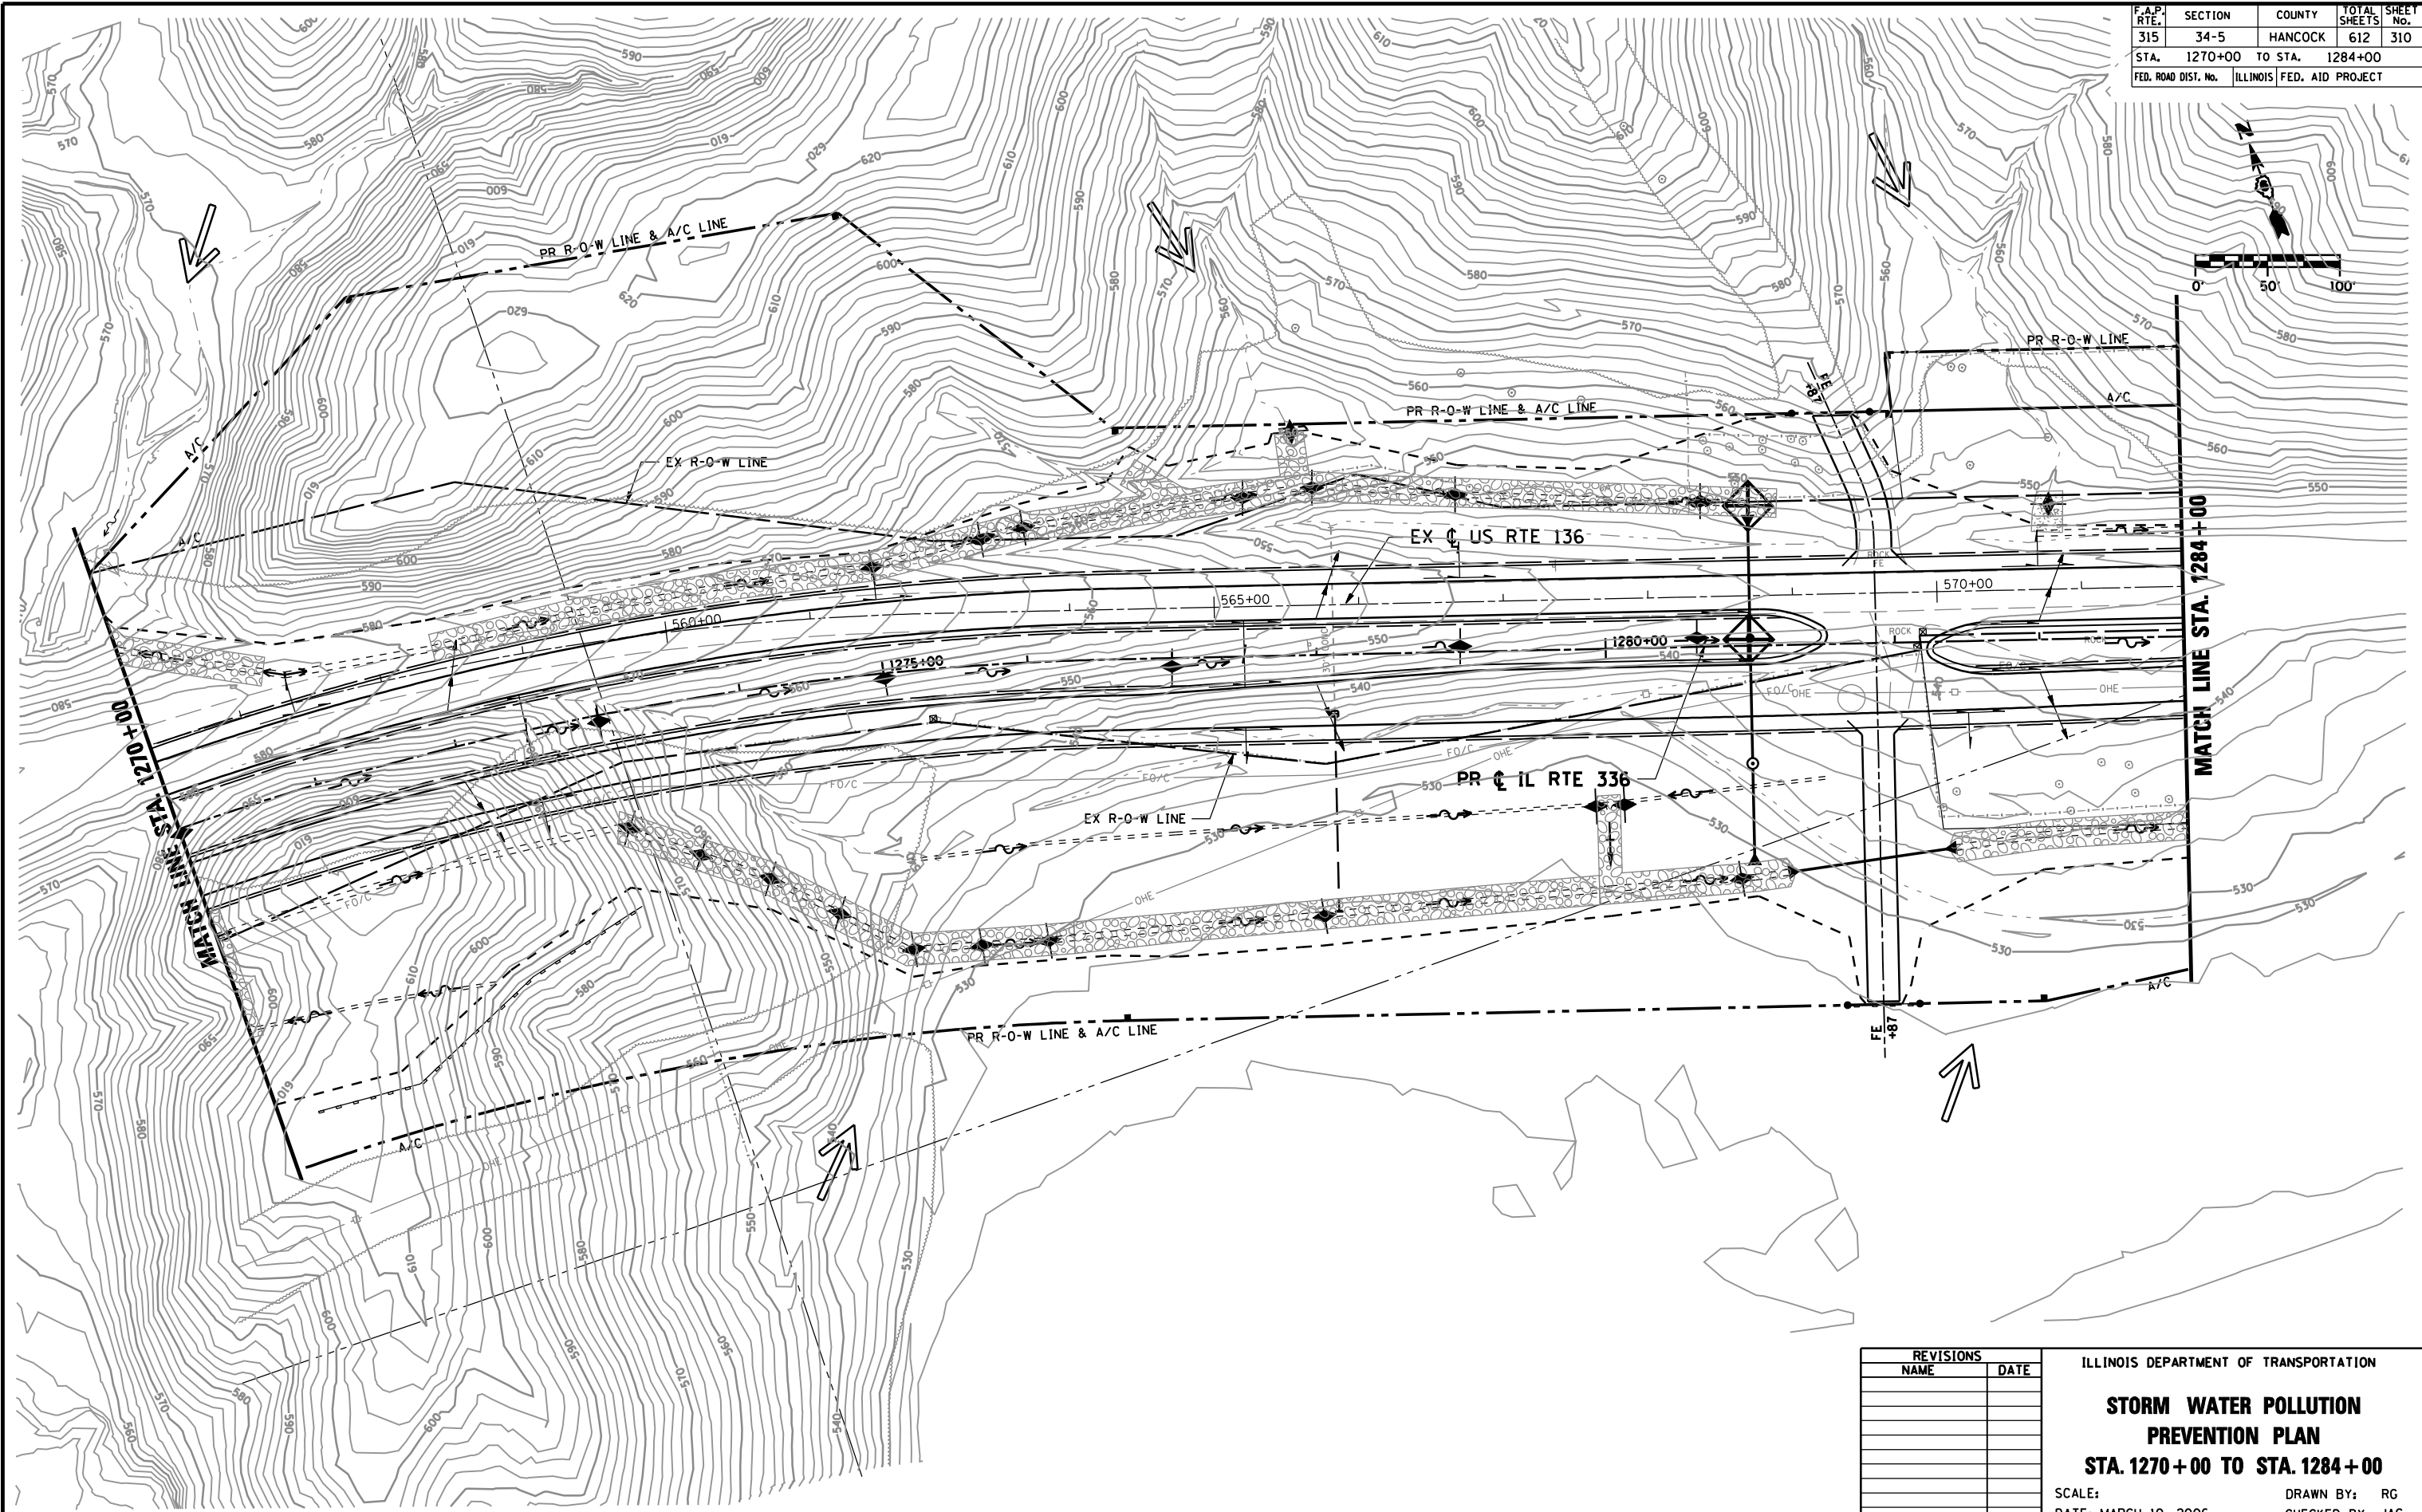

•DGN: SPEC*
 •DATE: TIME*
 •REF: 01

D6 PROJECT: FILE:

REVISIONS	
NAME	DATE

ILLINOIS DEPARTMENT OF TRANSPORTATION
STORM WATER POLLUTION PREVENTION PLAN
STA. 1270+00 TO STA. 1284+00
 SCALE: DATE: MARCH 10, 2006
 DRAWN BY: RG
 CHECKED BY: JAC