
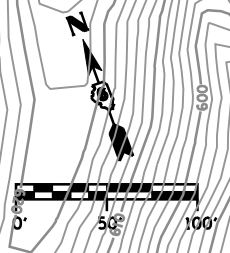


F.A.P. RTE.	SECTION	COUNTY	TOTAL SHEETS	SHEET No.
315	34-5	HANCOCK	612	311
STA. 1284+00		TO STA. 1297+00		
FED. ROAD DIST. No.		ILLINOIS FED. AID PROJECT		

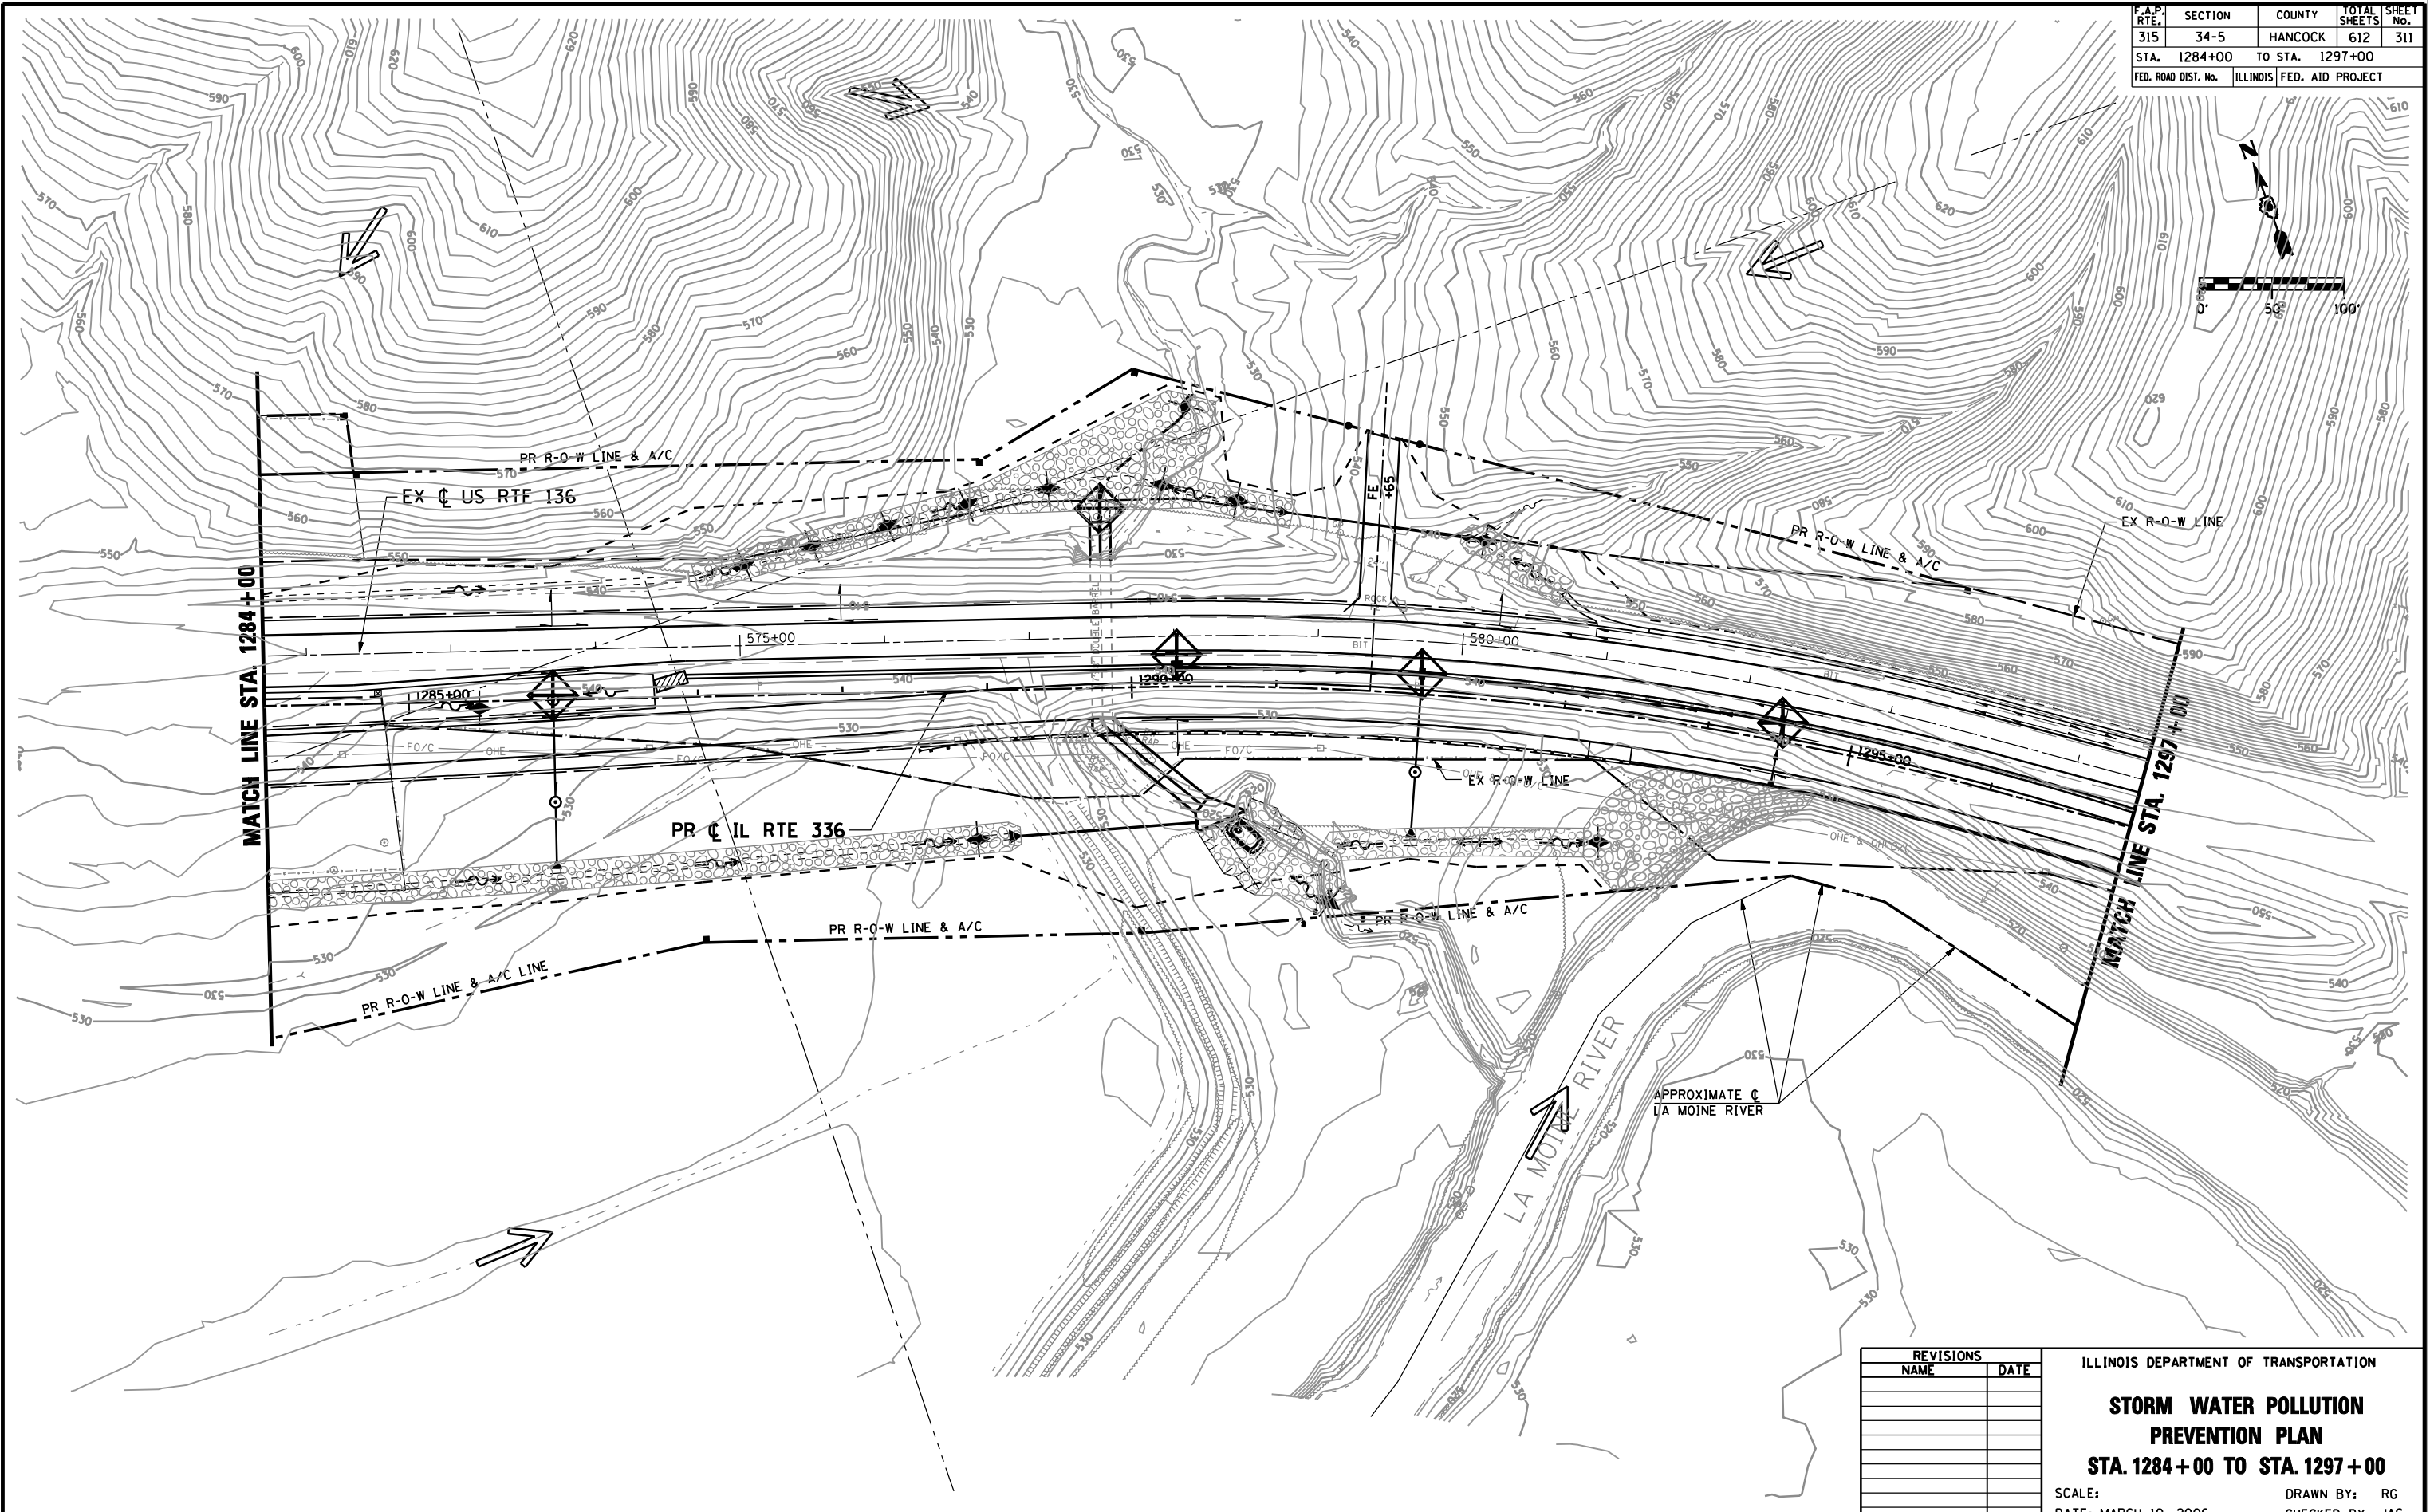

•DGN-SPEC•
•DATE-TIME•
•REF01

D6 PROJECT: FILE:

REVISIONS	
NAME	DATE

ILLINOIS DEPARTMENT OF TRANSPORTATION
STORM WATER POLLUTION PREVENTION PLAN
STA. 1284+00 TO STA. 1297+00
 SCALE: DATE: MARCH 10, 2006
 DRAWN BY: RG
 CHECKED BY: JAC