
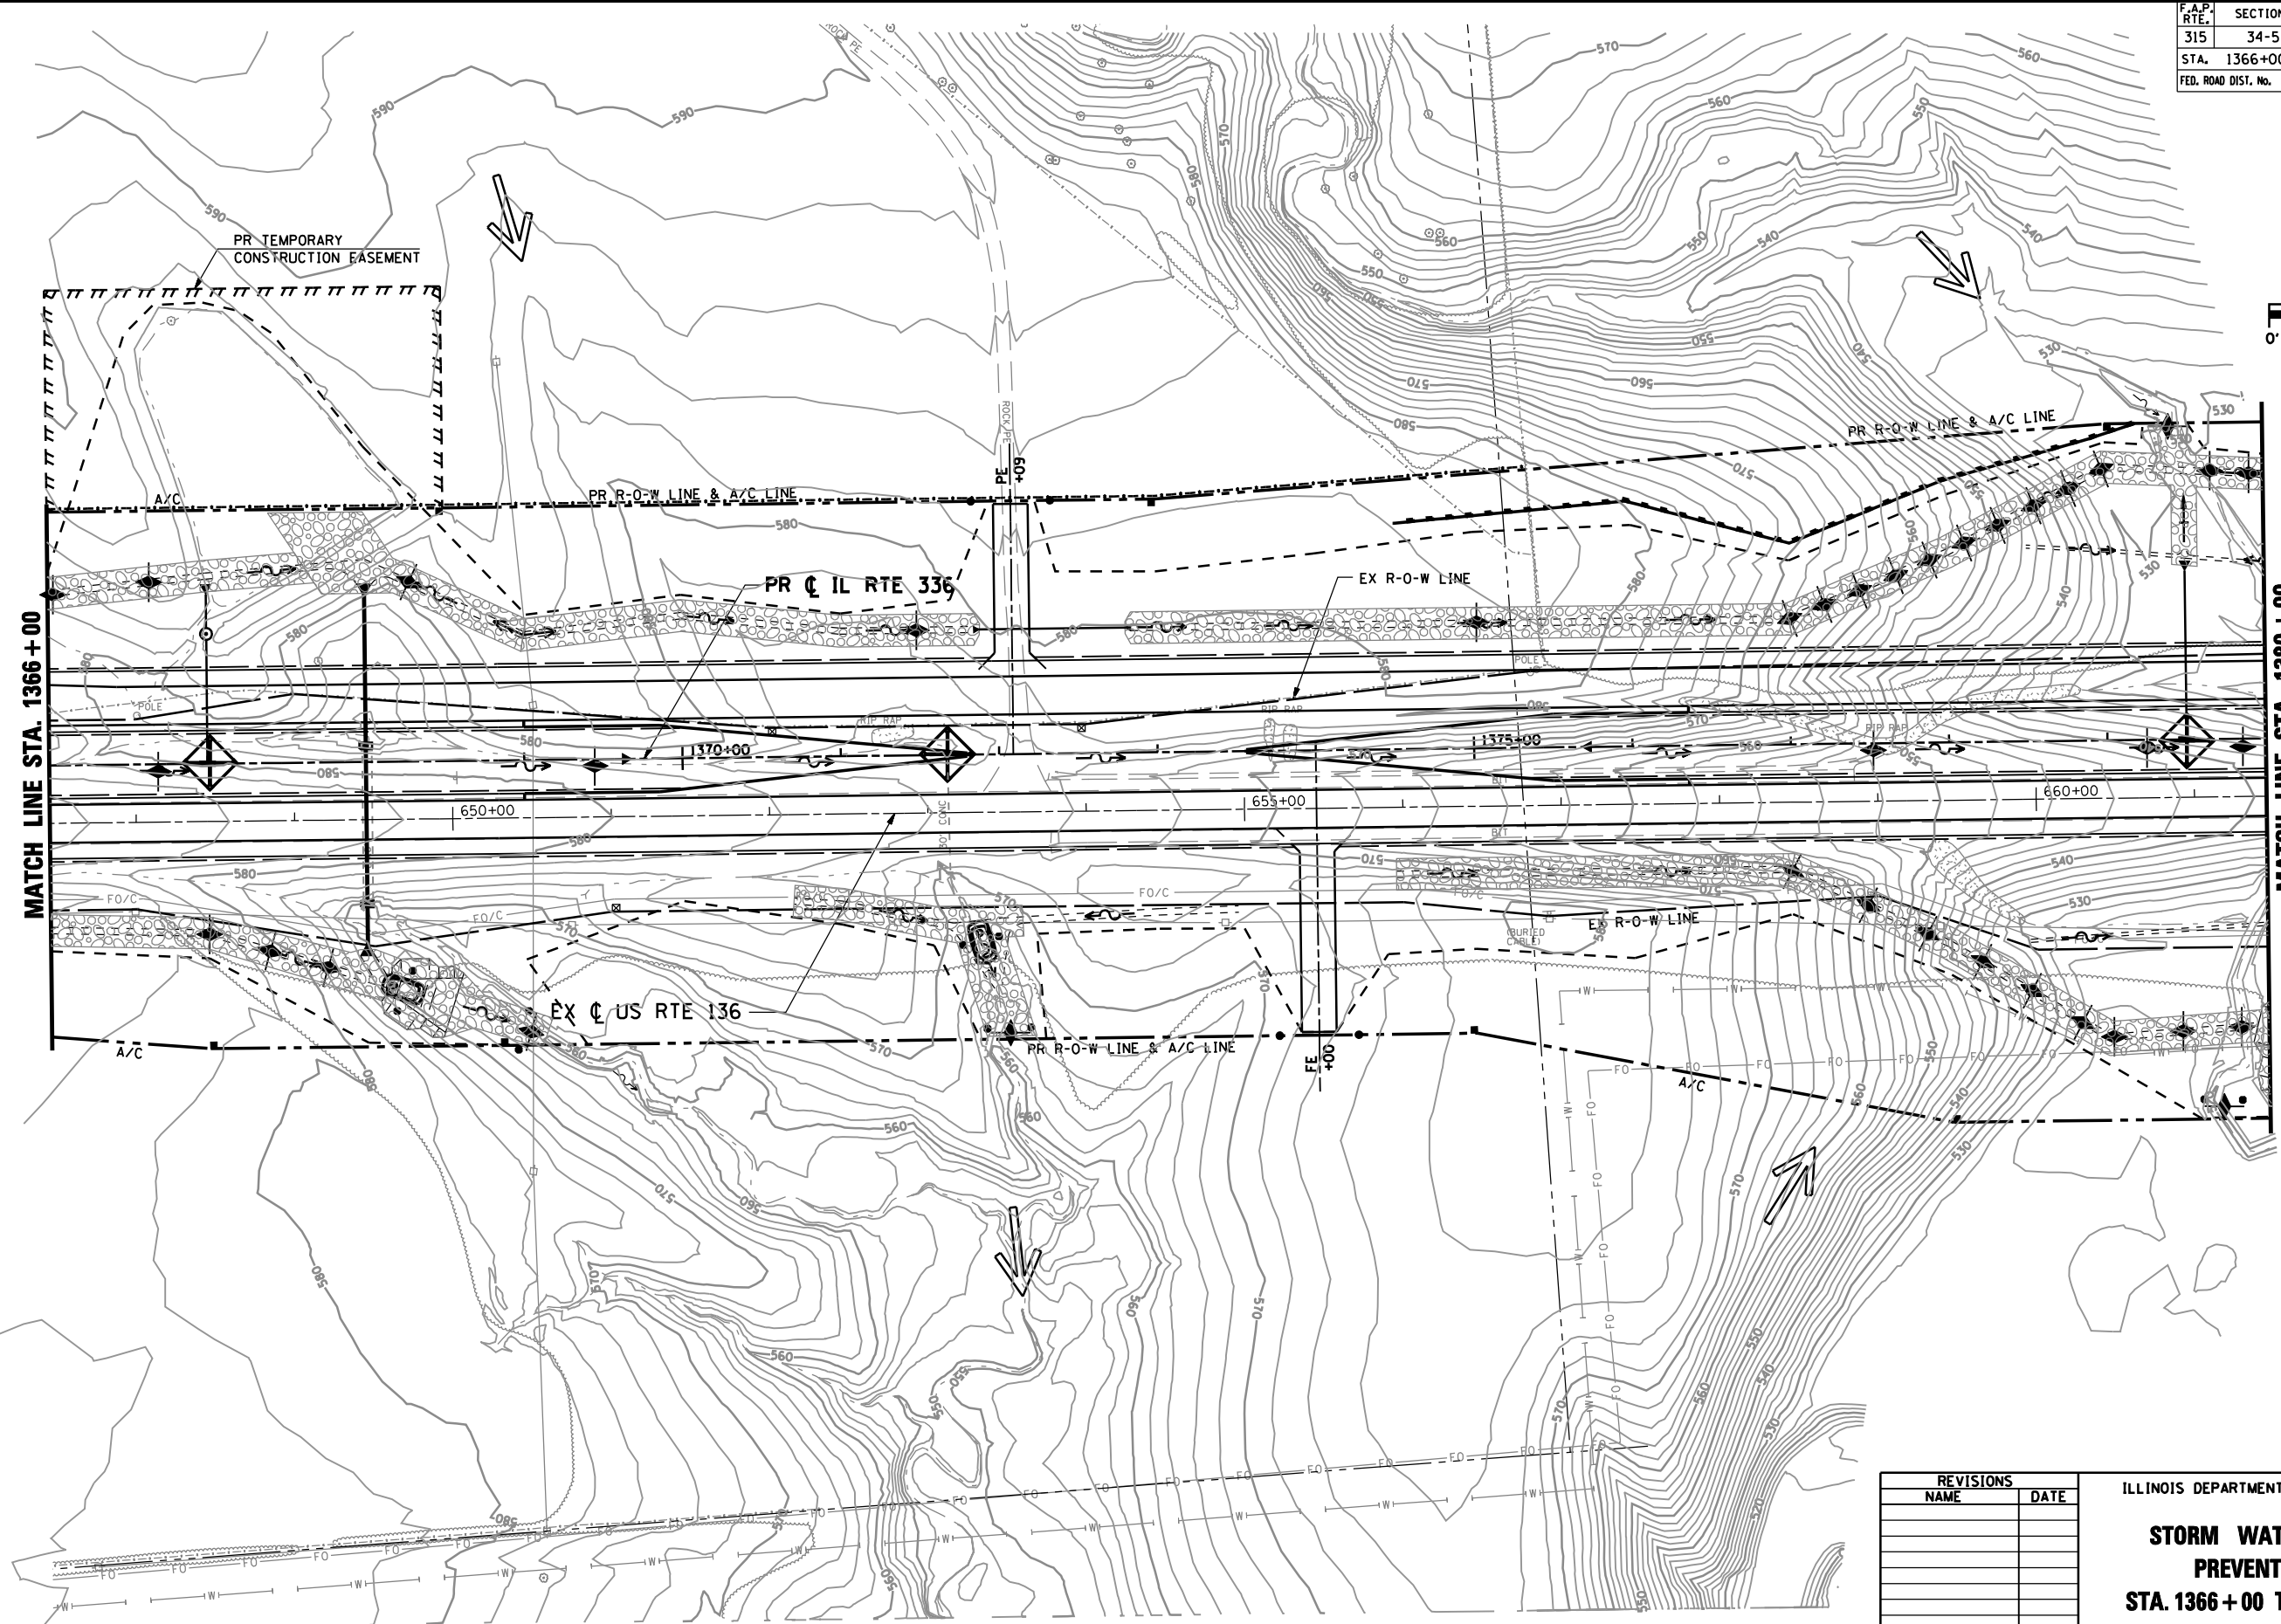


F.A.P. RTE.	SECTION	COUNTY	TOTAL SHEETS	SHEET No.
315	34-5	HANCOCK	612	317
STA. 1366+00		TO STA. 1380+00		
FED. ROAD DIST. No.	ILLINOIS	FED. AID PROJECT		

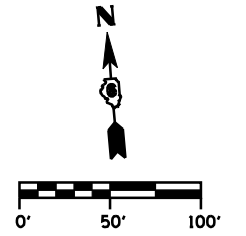

•DGN: SPEC•
•DATE: TIME•
•REF: 01

D6 PROJECT: FILE:

REVISIONS	
NAME	DATE

ILLINOIS DEPARTMENT OF TRANSPORTATION
STORM WATER POLLUTION PREVENTION PLAN
STA. 1366+00 TO STA. 1380+00
 SCALE: DATE: MARCH 10, 2006
 DRAWN BY: RG
 CHECKED BY: JAC