


F.A.P. RTE.	SECTION	COUNTY	TOTAL SHEETS	SHEET No.
315	34-5	HANCOCK	612	343
STA.		TO STA.		
FED. ROAD DIST. No.		ILLINOIS	FED. AID PROJECT	
130		140	150	160

FINAL SURVEY	BY	DATE
SURVEYED		
PLOTTED		
TEMPLATE		
AREAS CHECKED		
AREAS CHECKED		
No.		

ORIGINAL SURVEY	BY	DATE
SURVEYED		
PLOTTED		
TEMPLATE		
AREAS CHECKED		
AREAS CHECKED		
No.		

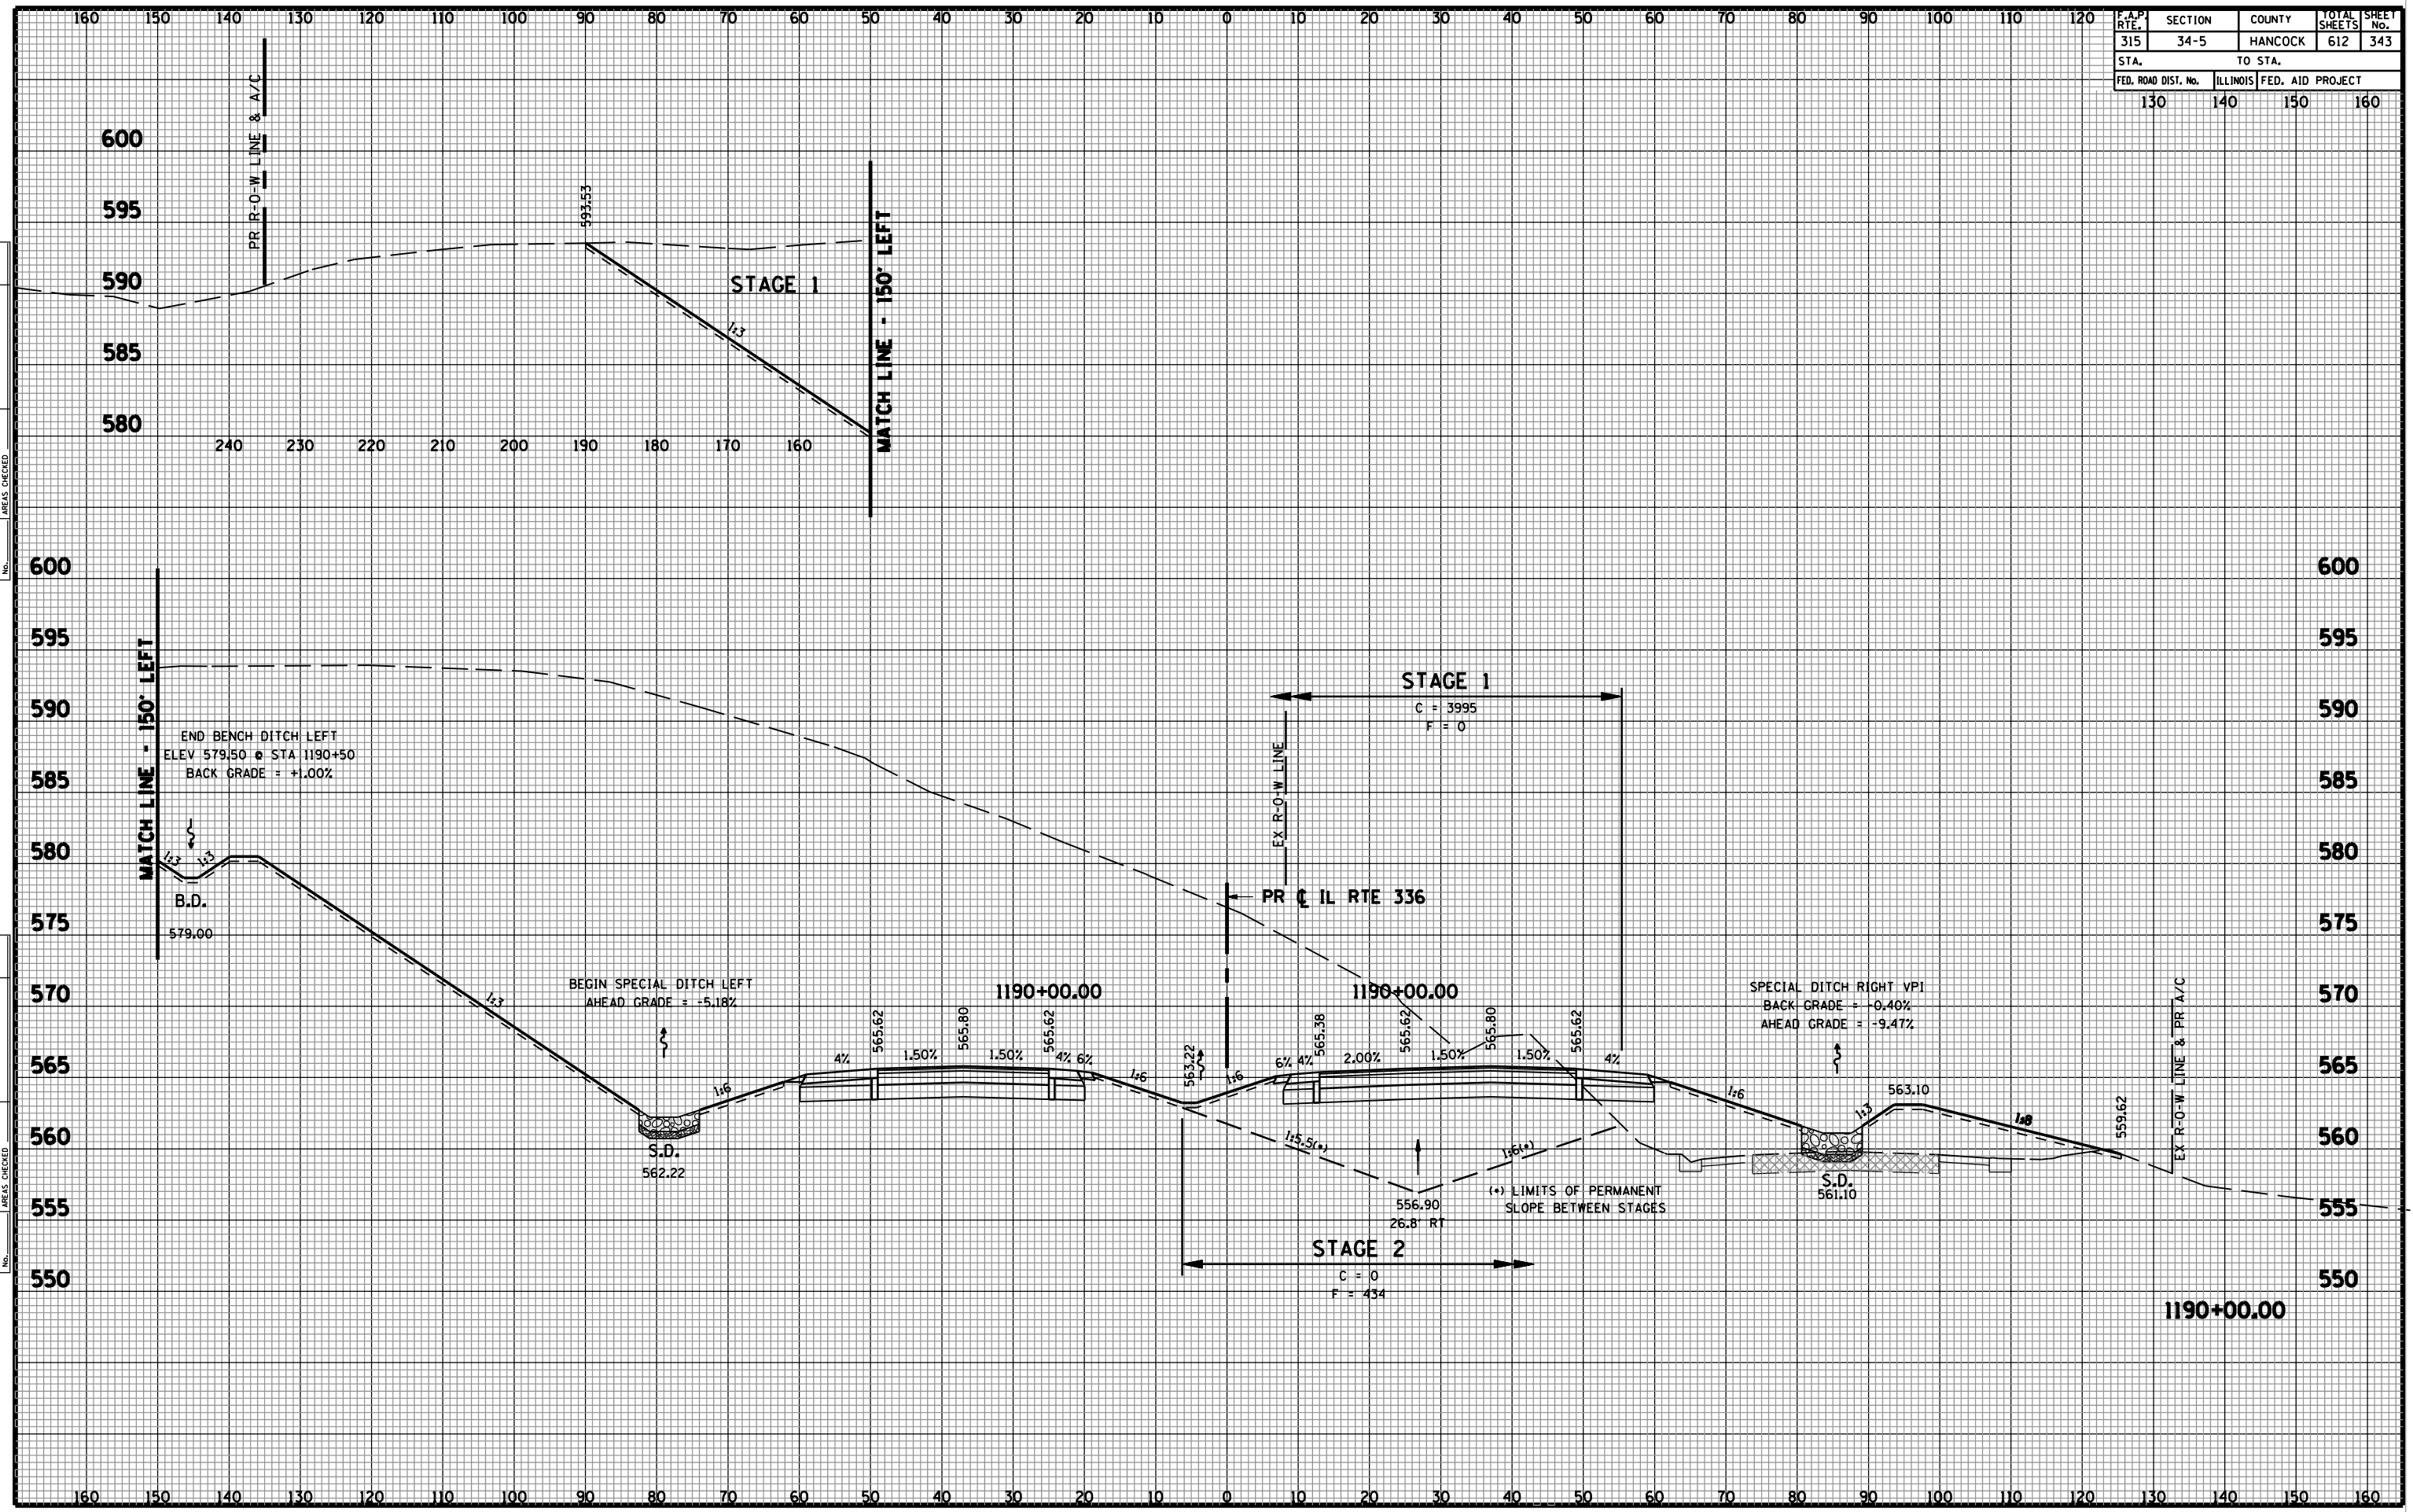

CROSS SECTIONS - FAP 315 (IL RTE 336)