


F.A.P. RTE.	SECTION	COUNTY	TOTAL SHEETS	SHEET No.
315	34-5	HANCOCK	612	368
STA.		TO STA.		
130		140 150 160		
FED. ROAD DIST. No.	ILLINOIS	FED. AID PROJECT		

FINAL SURVEY	BY	DATE
SURVEY PLOTTED		
NOTE BOOK		
TEMPLATE AREAS CHECKED		
AREAS CHECKED		

ORIGINAL SURVEY	BY	DATE
SURVEY PLOTTED		
NOTE BOOK		
TEMPLATE AREAS CHECKED		
AREAS CHECKED		

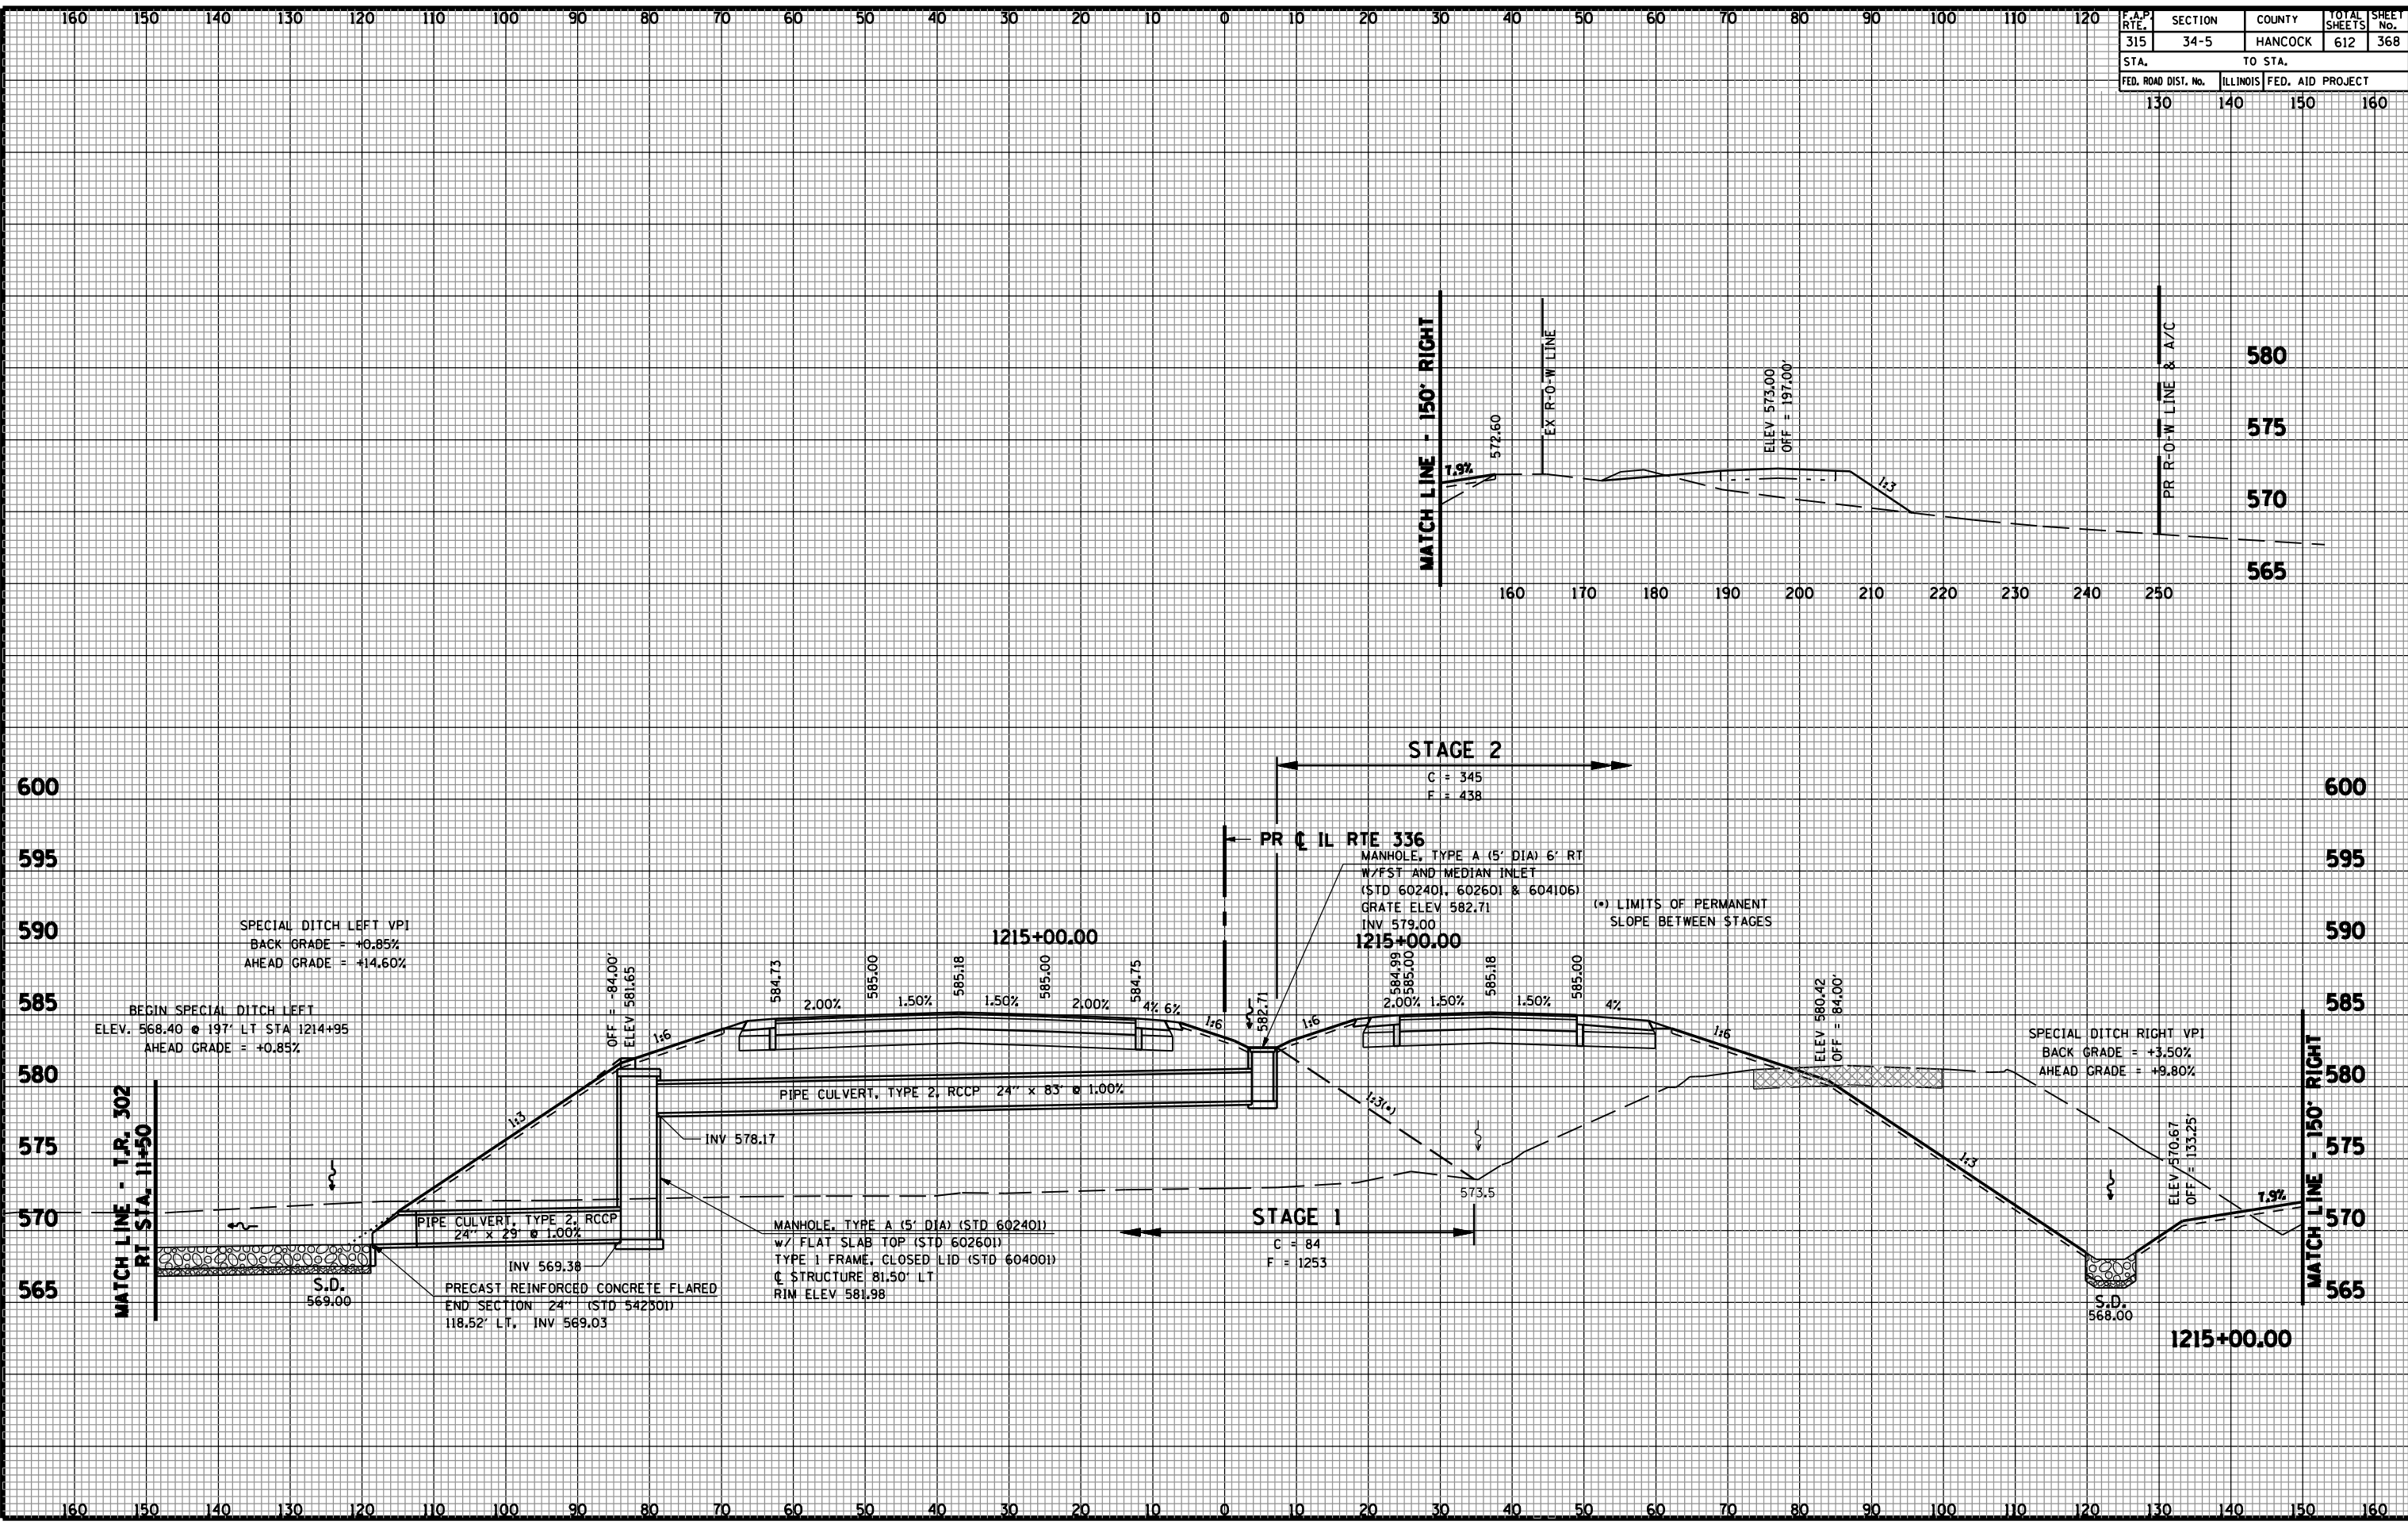

CROSS SECTIONS - FAP 315 (IL RTE 336)